

**LEGEND**

- Category A (Tree stem and canopy spread)
- Category B
- Category C
- Category U
- Root Protection Area
- Site Boundary
- Survey Extents

**NOTES**

Tree positions place reliance on topographical survey.


Scale is for planning purposes only.

**Category A**  
Trees of high arboricultural quality and value in such condition to make a significant contribution for a minimum of 40 years.

**Category B**  
Trees of moderate arboricultural quality and value in such condition to make a substantial contribution for a minimum of 20 years.

**Category C**  
Trees of low arboricultural quality and value currently in adequate condition and able to remain until new planting is established with a minimum useful life expectancy of 10 years, or trees with a stem diameter of <150mm.

**Category U**  
Trees in poor physiological or structural condition that cannot realistically be retained in the context of current land use for longer than 10 years.

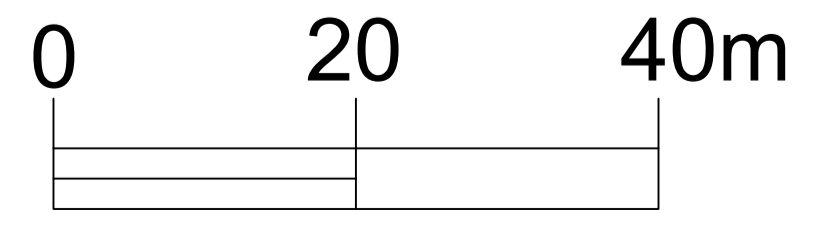

TITLE: <b>Tree Constraints Plan</b>	
PROJECT / SITE: <b>Deer Park, Howth</b>	
CLIENT: <b>GLL PRS Holdco Limited</b>	
DRAWING REF: <b>19-279-02</b>	
REVISION: <b>v2</b>	
DATE: <b>25.11.2019</b>	SCALE: <b>1:500@A1</b>
DRAWN BY: <b>JM</b>	CHECKED BY: <b>JL</b>
<small>This drawing and its contents are the property of John Morris Arboricultural Consultancy and must not be copied, reproduced or distributed without the consent of:</small>	
 <b>John Morris Arboricultural Consultancy Ltd</b> <small>Executive Suites, Weavers Court, Linfield Road, Belfast, BT12 5GH        Email: info@johnmorristrees.com   Mobile: +44 (0) 7830 793 487        Web: www.johnmorristrees.com</small>	