


EXAMPLE OF SIGNS TO BE DISPLAYED ON TREE PROTECTIVE FENCING



SPECIFICATION FOR TREE PROTECTIVE FENCING

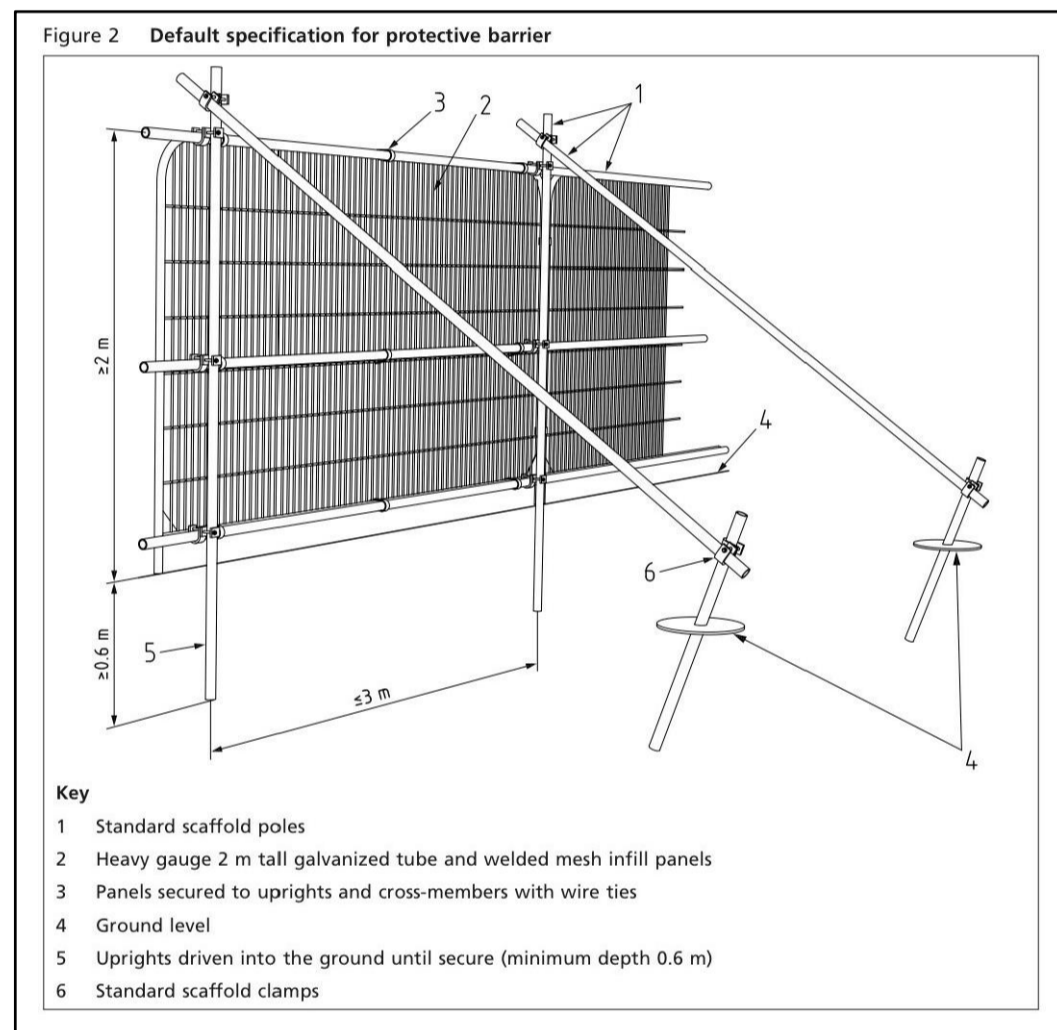

IMPORTANT NOTICE  
TREE PROTECTION

The contents of this drawing should be explained to all site personnel prior to the commencement of construction, removal of soil or movement of machinery onto the site.

The purpose is to illustrate tree protection measures that are a condition of planning and that must be adhered to at all times.

Any questions or concerns regarding trees should be directed to the site manager in the first instance, or to John Morris Arboricultural Consultancy by phone on +44 (0) 7830 793 487, or by email at info@johnmorristrees.com.

The following protection measures are required on this site:

1. Tree Protection Fencing should be erected as shown on this plan. It must remain in situ for the duration of all development works.

These measures are required to ensure to protection of tree canopies, stems, roots and soil environments.



**LEGEND**

- Category A (Tree stem and canopy spread)
- Category B
- Category C
- Category U
- Root Protection Area
- Tree/Group/Hedge to be Removed
- Site Boundary
- Existing Layout
- Proposed Layout
- Tree Protection Fencing (area within forms Construction Exclusion Zone and is required to protect retained tree canopies, stems and roots).

TITLE: <b>Tree Impact &amp; Protection Plan</b>	
PROJECT / SITE: <b>Deer Park, Howth</b>	
CLIENT: <b>GLL PRS Holdco Limited</b>	
DRAWING REF: <b>19-279-05</b>	
REVISION: <b>v2</b>	
DATE: <b>31.05.2021</b>	SCALE: <b>1:500@A1</b>
DRAWN BY: <b>JM</b>	CHECKED BY: <b>JL</b>
<small>This drawing and its contents are the property of John Morris Arboricultural Consultancy and must not be copied, reproduced or distributed without the consent of:</small>	
<b>John Morris Arboricultural Consultancy Ltd</b> <small>Executive Suites, Weavers Court, Linfield Road, Belfast, BT12 5GH          Email: info@johnmorristrees.com   Mobile: +44 (0) 7830 793 487          Web: www.johnmorristrees.com</small>	