





NOTES

1. THIS DRAWING IS TO BE READ IN CONJUNCTION WITH ALL ENGINEERS & ARCHITECTS DRAWINGS FIGURED DIMENSIONS ONLY (NOT SCALING) TO BE USED. WHERE A CONFLICT OF INFORMATION EXISTS OR IF IN ANY DOUBT - 'ASK'.
2. CONSULTANTS TO BE INFORMED IMMEDIATELY OF ANY DISCREPANCIES BEFORE WORK PROCEEDS.

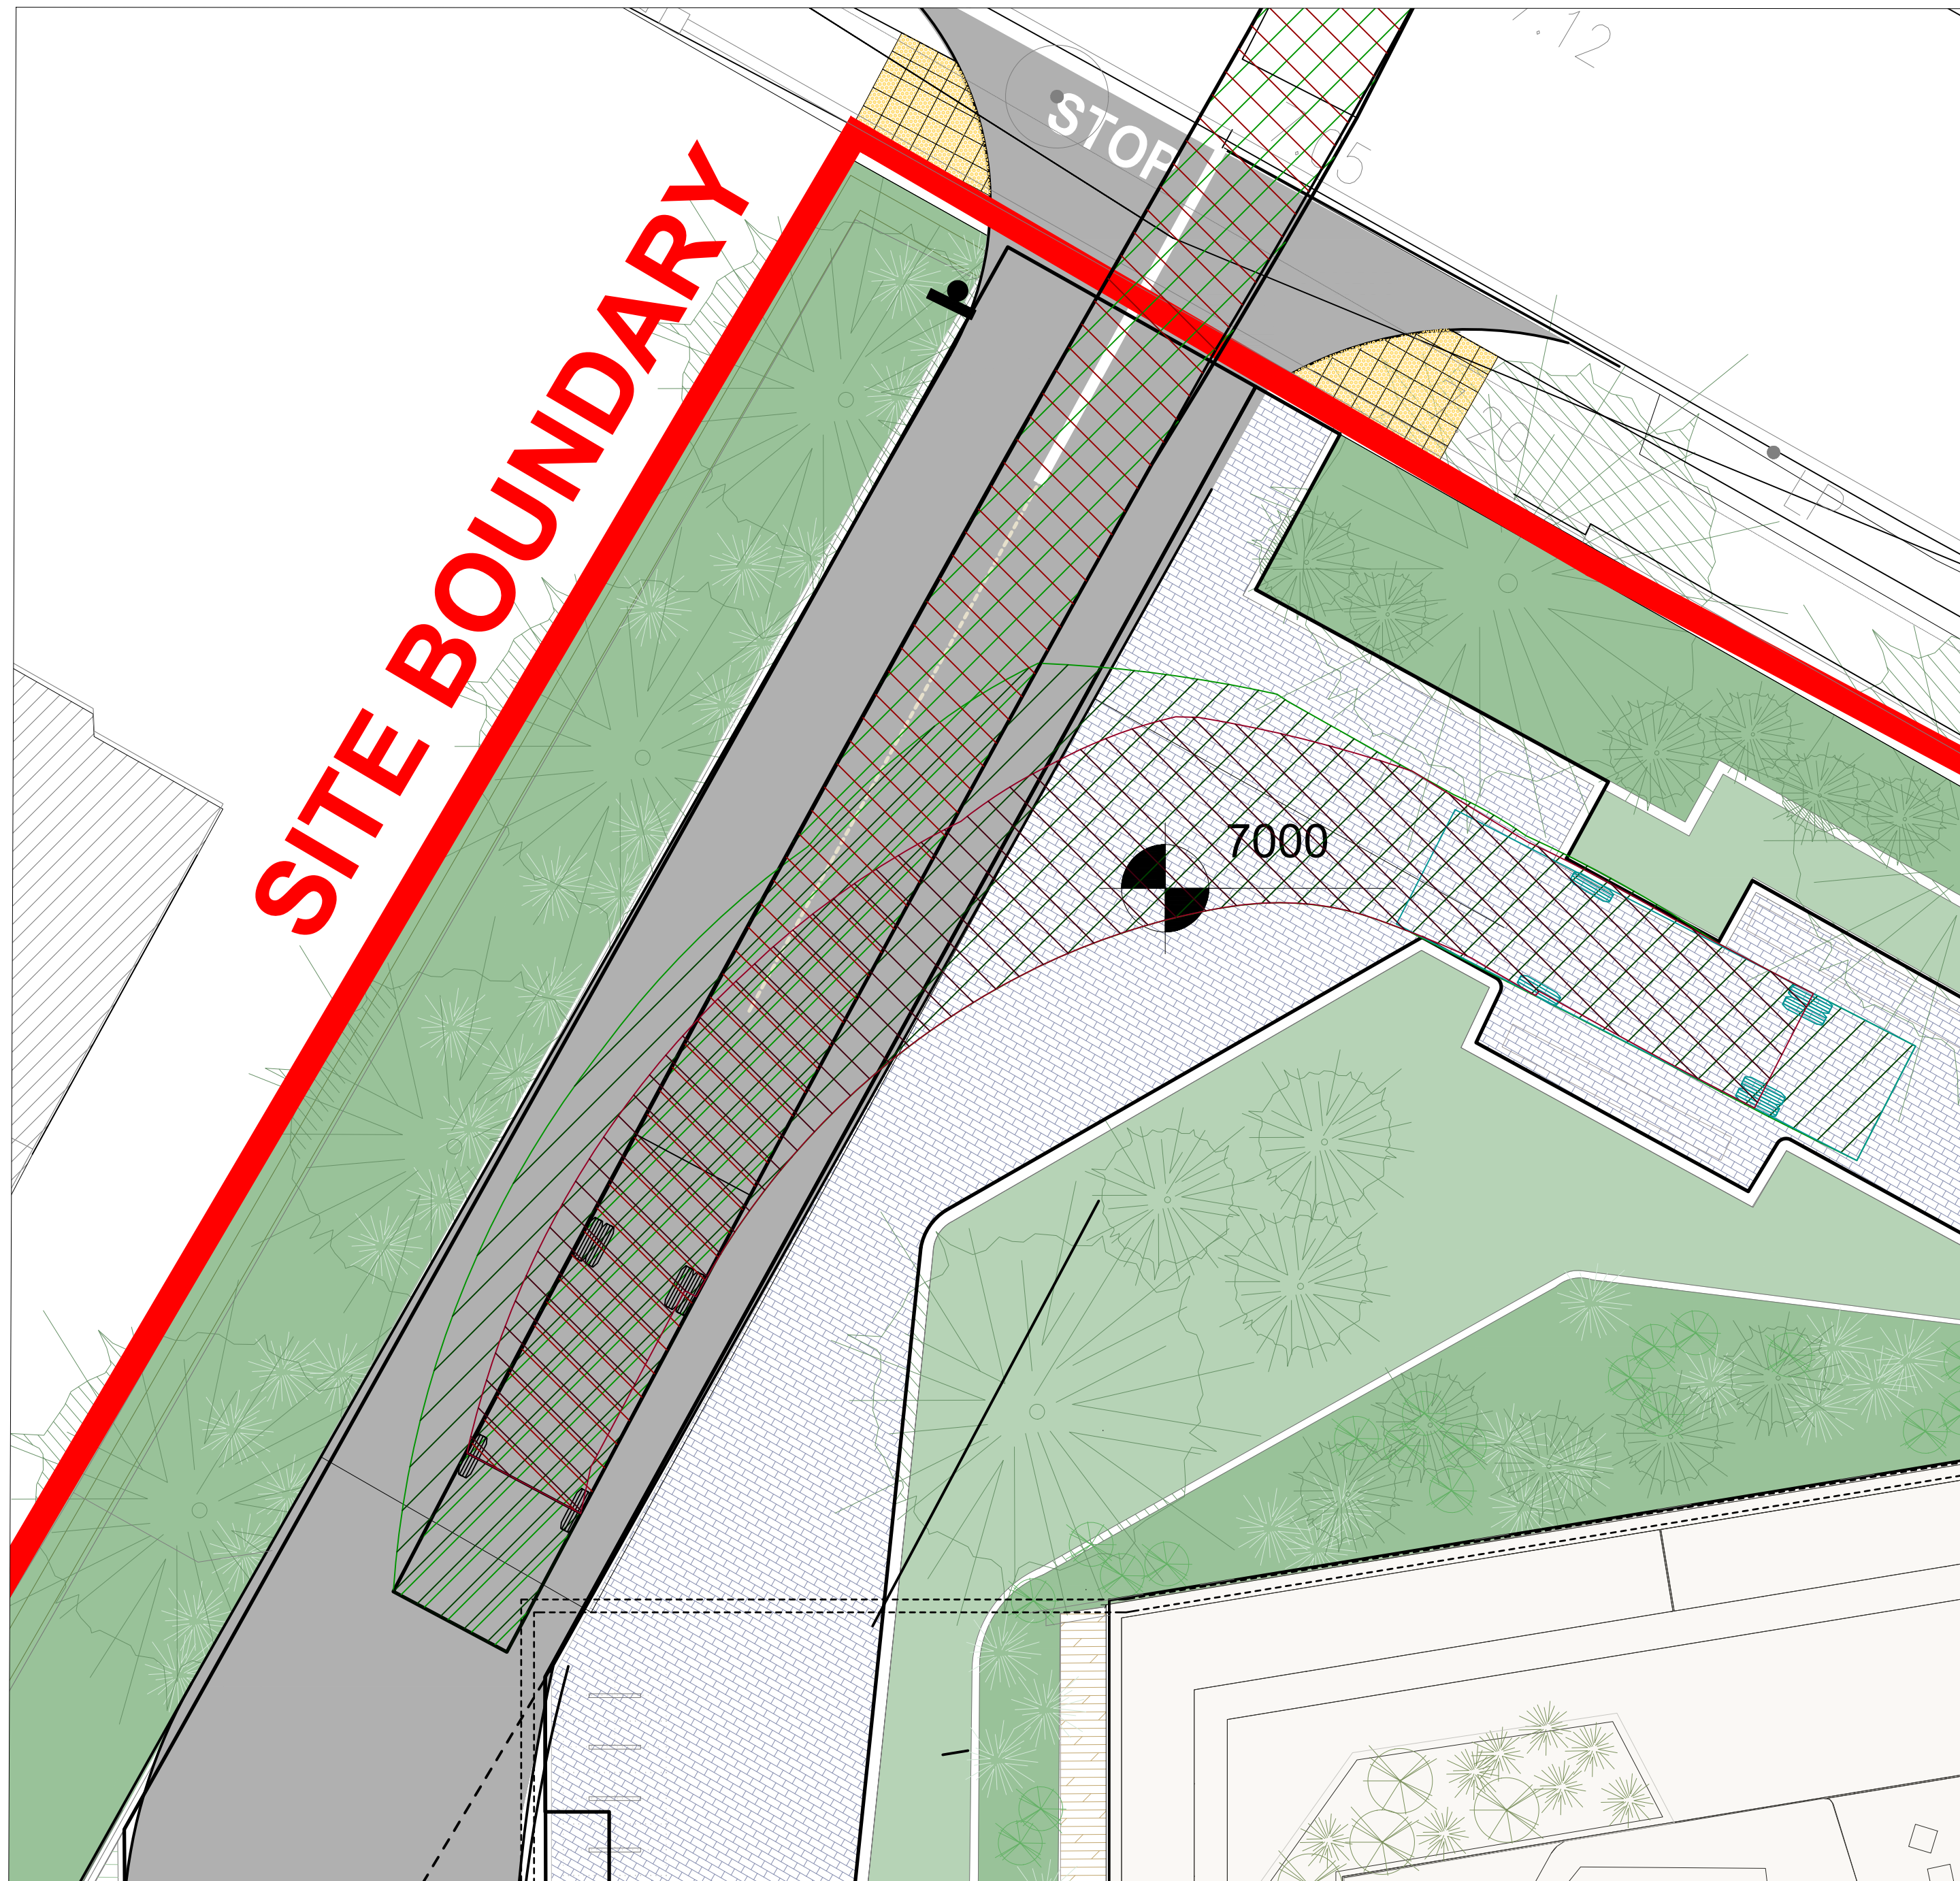


FIRE TRUCK ENTERING SITE

SCALE @ A1: 1:150
SCALE @ A3: 1:300

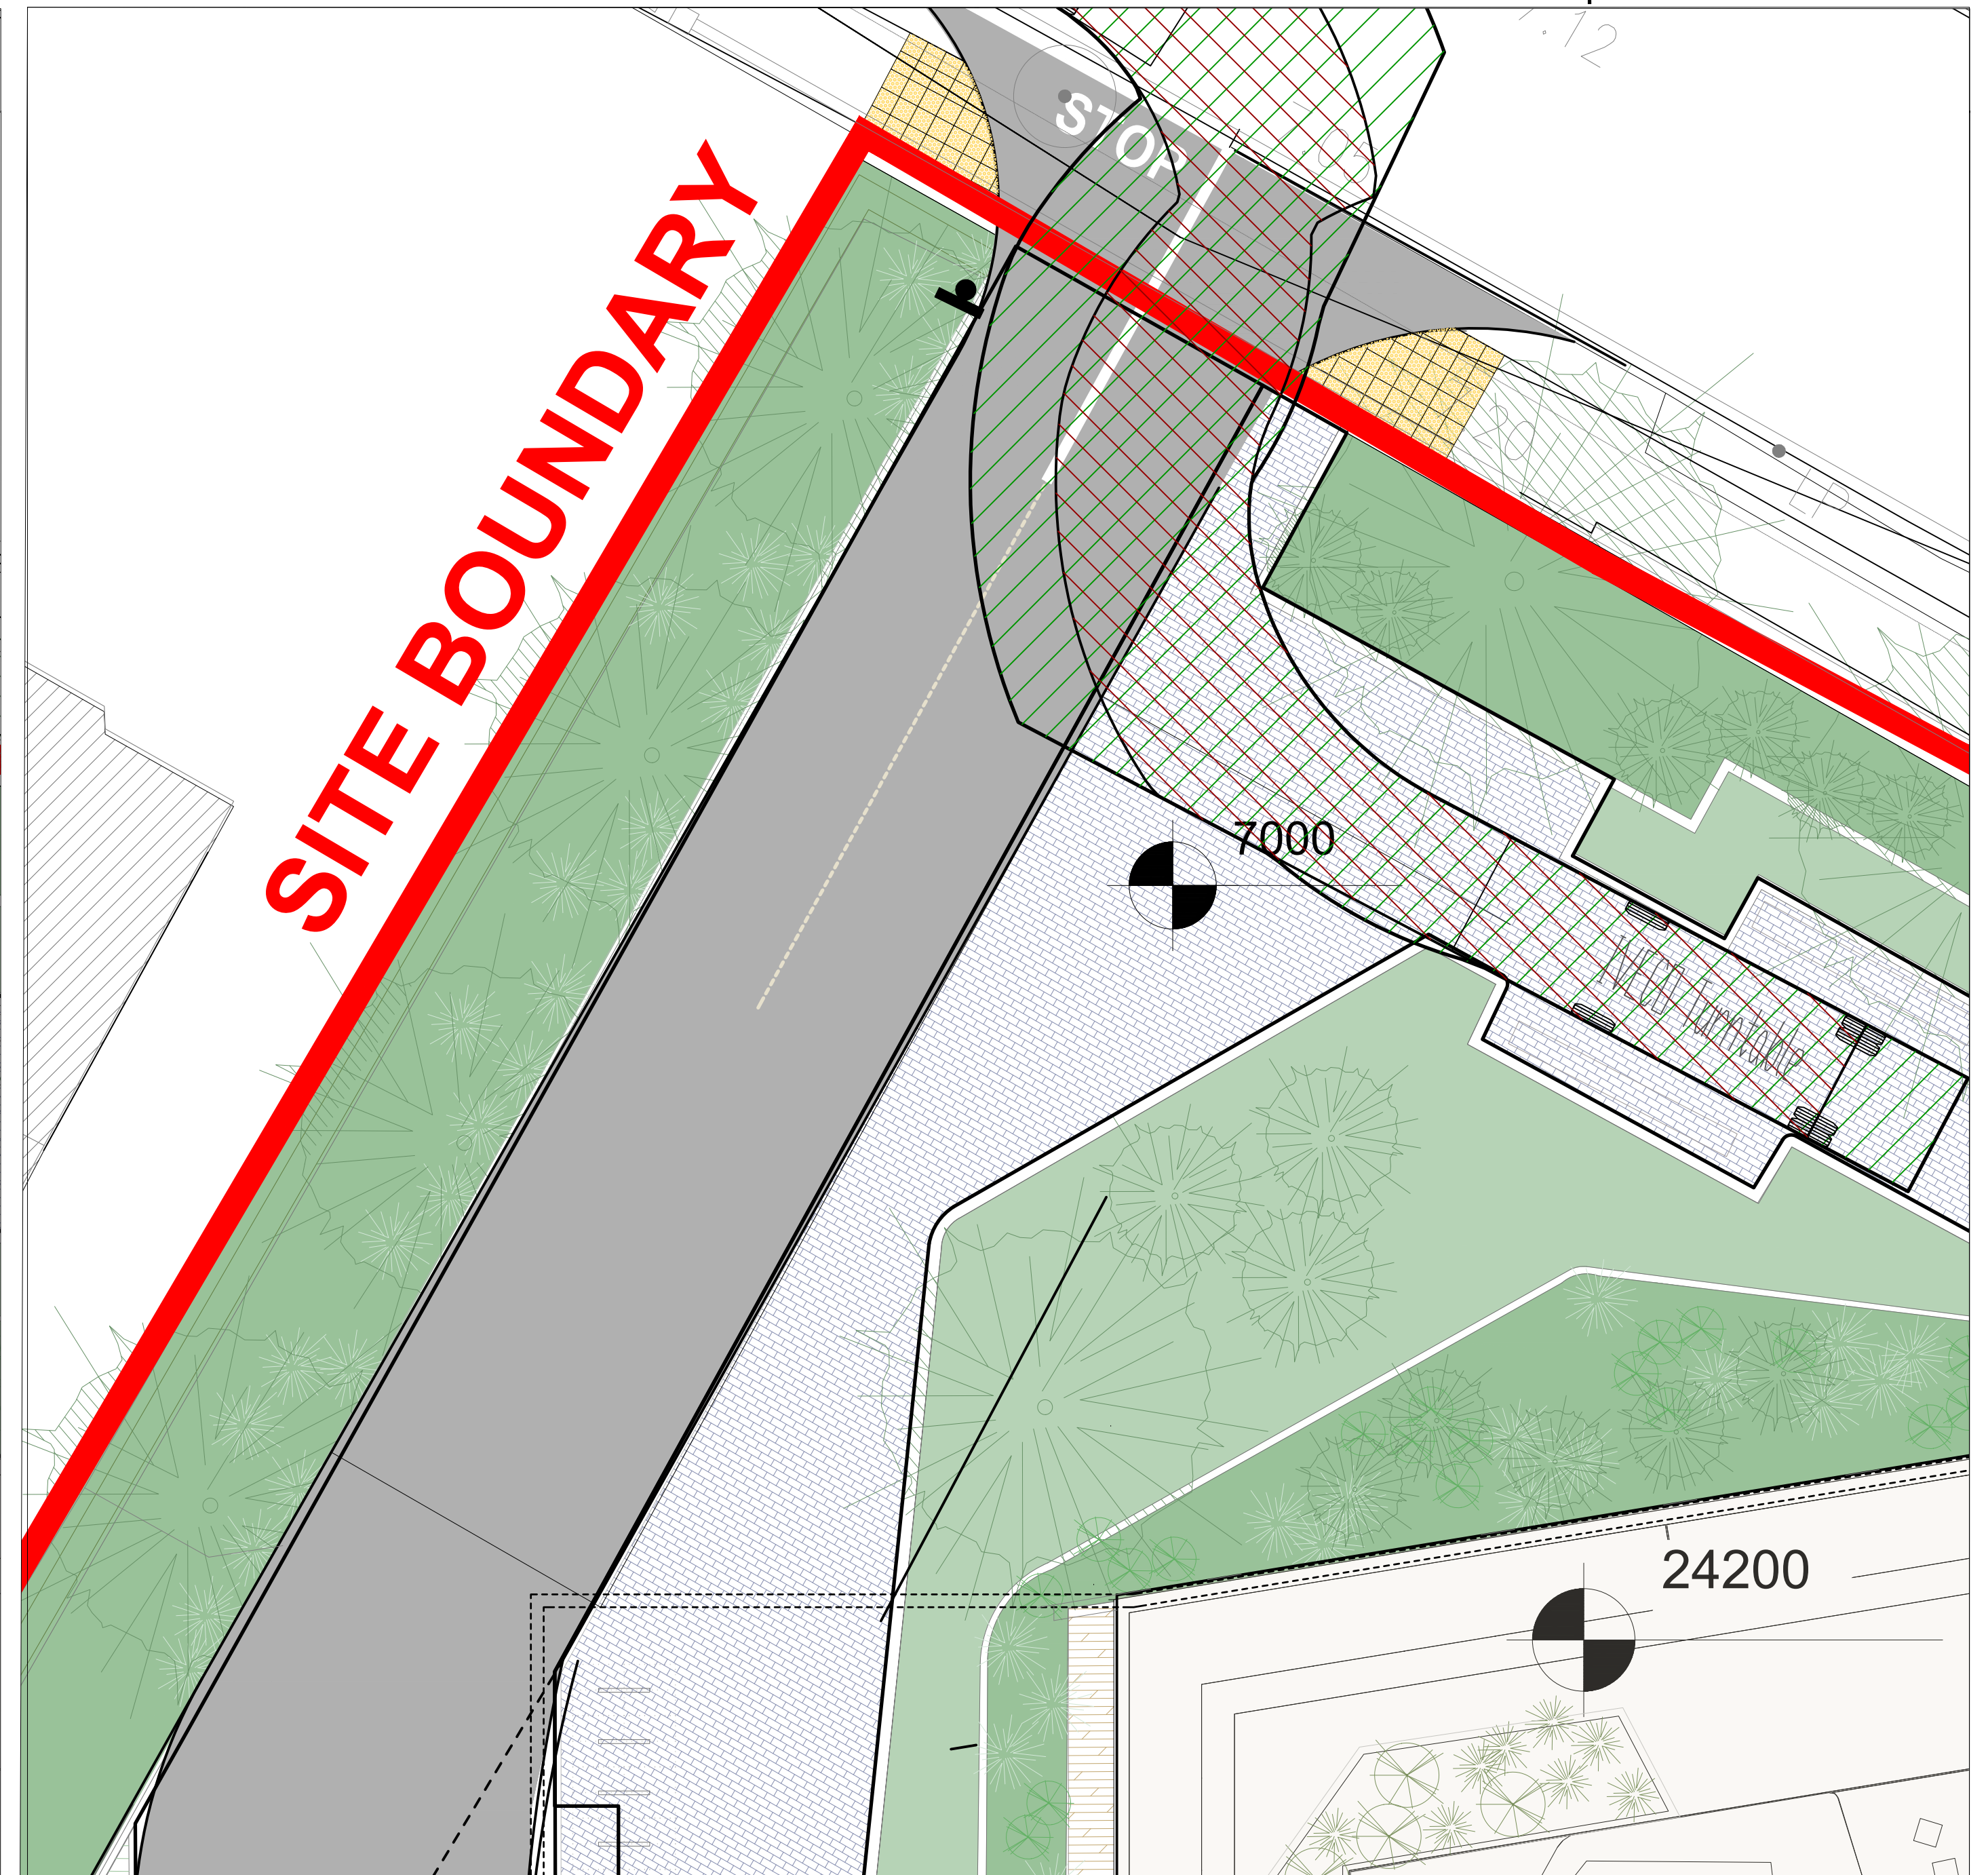

FIRE TRUCK EXITING SITE

SCALE @ A1: 1:150
SCALE @ A3: 1:300

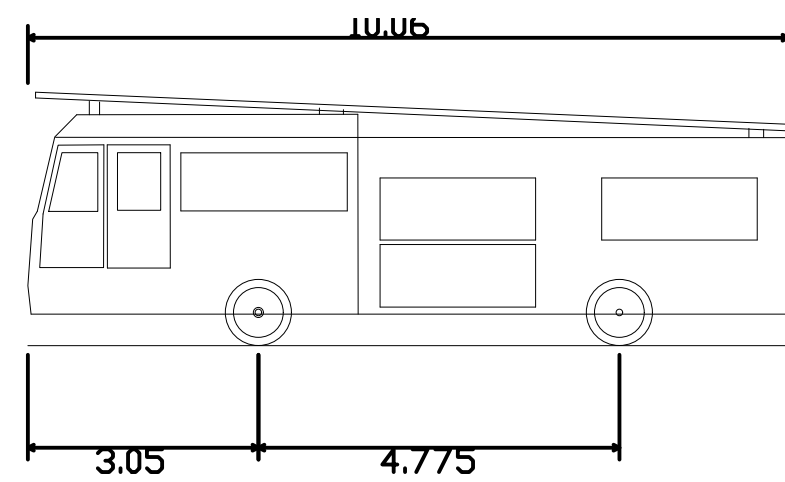

IVECO Turntable	
Overall Length	10.060m
Overall Width	2.500m
Overall Body Height	3.353m
Min Body Ground Clearance	0.418m
Track Width	2.500m
Lock-to-lock time	5.00s
Max Wheel Angle	45.00°

ISSUE	DATE	DESCRIPTION	DRN	P.E.	SOB
P1	20.05.21	ISSUED FOR SHD APPLICATION			

DRAWING STAGE **PLANNING**

BM Dublin Office:
Sandwith House, 52-54 Lower Sandwith Street, Dublin 2, Ireland.
Tel: (01) 677 3200 Fax: (01) 677 3164
London Office:
12 Mill Street, London SE1 2AY, United Kingdom
Tel: (0044) 20 3750 3530

BARRETT MAHONY Consulting Engineers, Civil, Structural, Project Management. E-mail: bmce@bmce.ie Web: www.bmce.ie

The Institution of Structural Engineers **ACEI** **IFIC**

CLIENT **GLL PRS HOLDCO LIMITED**

PROJECT TITLE DEVELOPMENT AT HOWTH ROAD	BM PROJECT No. 19196
---	--------------------------------

MODEL REFERENCE	MODEL REV	SUITABILITY
-----------------	-----------	-------------

DRAWING TITLE **FIRE TENDER AUTOTRACKING**

DRAWING No. HOW-BMD-00-ZZ-DR-C1045	ISSUE P1
--	--------------------