



NOTE
ALL DIMENSIONS TO BE CHECKED ON SITE
NO DIMENSIONS TO BE SCALED FROM THIS DRAWING
THIS DRAWING IS TO BE READ IN CONJUNCTION WITH
RELEVANT CONSULTANTS DRAWINGS

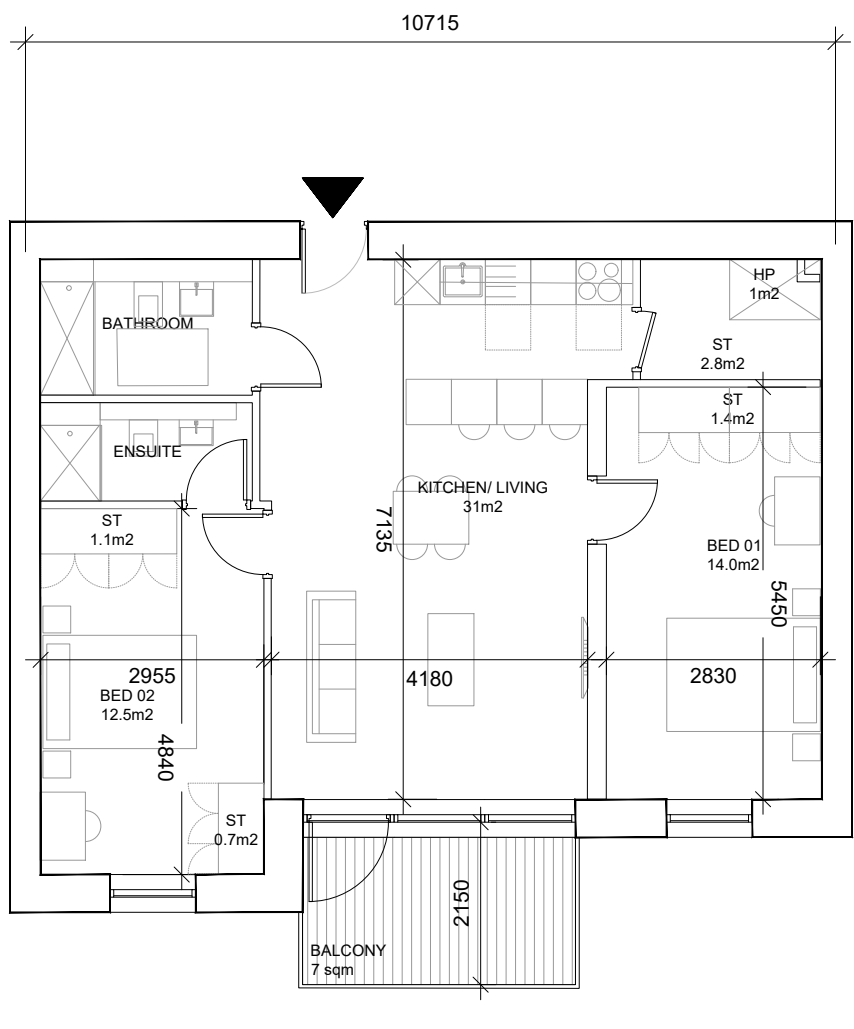


UNIT NO.	A. No. ref GA
TYPE.	2A.52

Ref: 2A.52 (no. 3 units)
Unit type: 2 Bed Apartment
Area: 77 sqm
Aggregate Living/Kitchen: 31.3 sqm
Aggregate Bedroom: 26.8 sqm
Aggregate Storage: 6 sqm + 1 sqm for HP
Private Amenity: 7 sqm

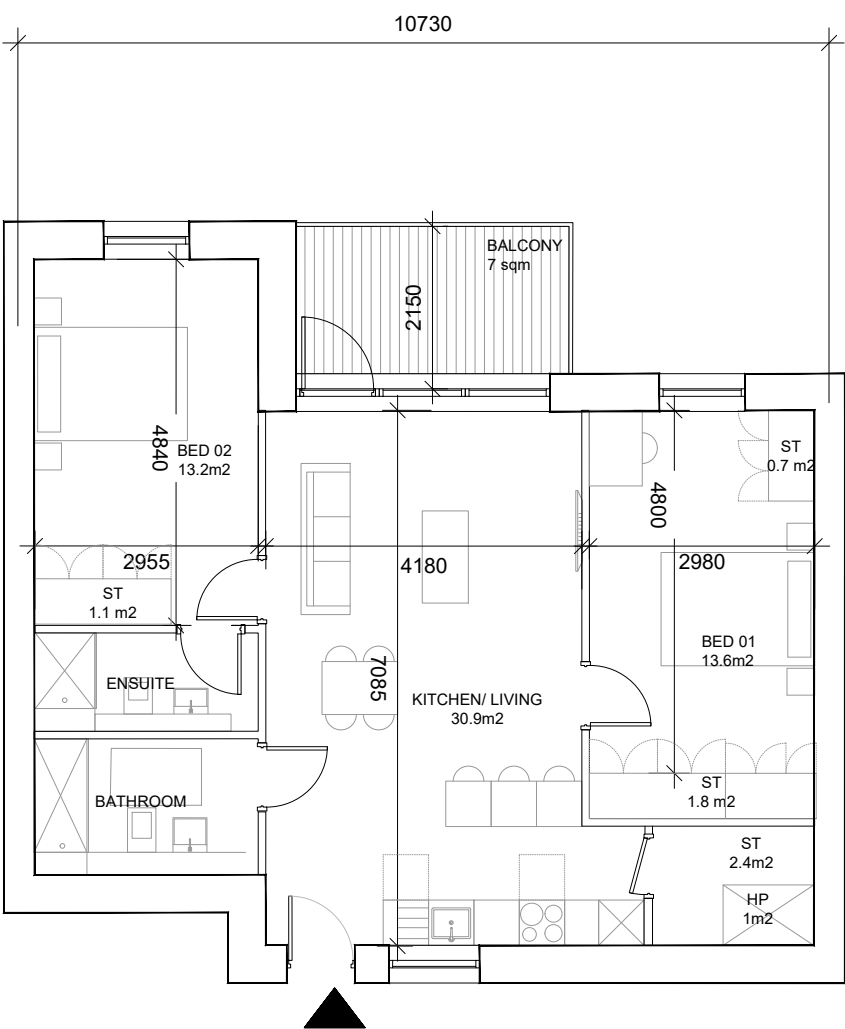


UNIT NO.	A. No. ref GA
TYPE.	2A.53

Ref: 2A.53 (no. 2 units)
Unit type: 2 Bed Apartment
Area: 76 sqm
Aggregate Living/Kitchen: 30.9 sqm
Aggregate Bedroom: 26.8 sqm
Aggregate Storage: 6 sqm + 1 sqm for HP
Private Amenity: 7 sqm

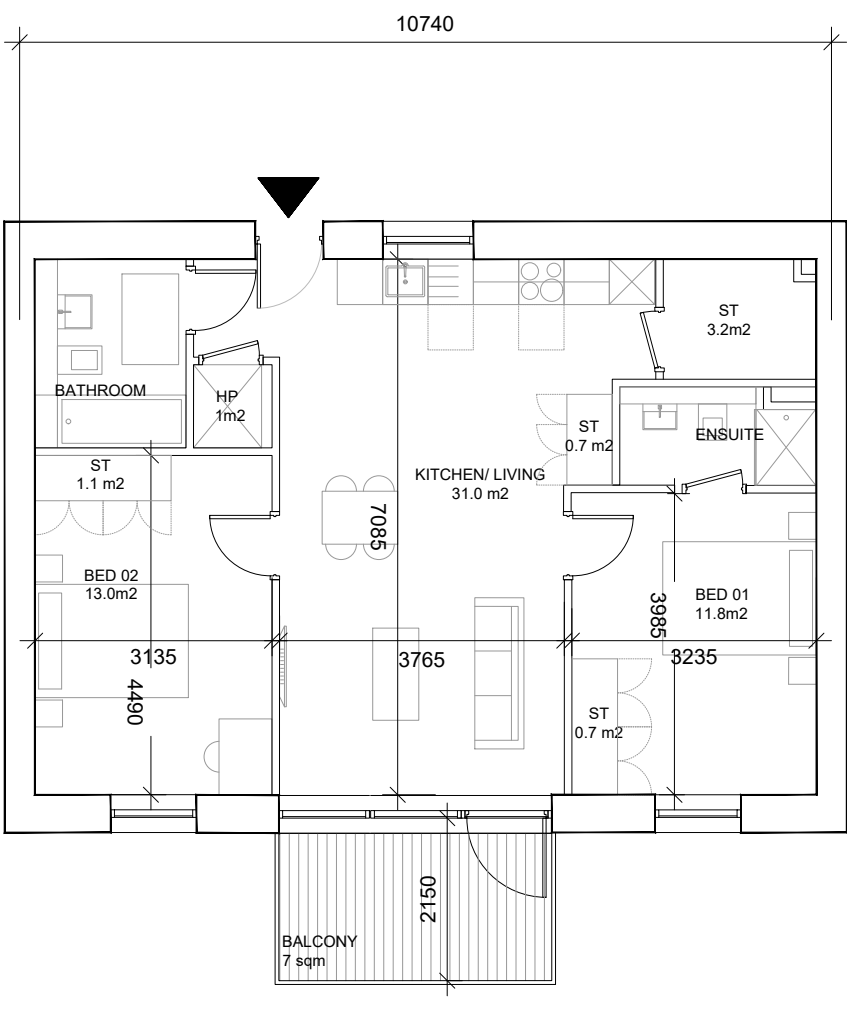


UNIT NO.	A. No. ref GA
TYPE.	2A.54

Ref: 2A.54 (no. 2 units)
Unit type: 2 Bed Apartment
Area: 73 sqm
Aggregate Living/Kitchen: 31.0 sqm
Aggregate Bedroom: 24.8 sqm
Aggregate Storage: 6.1 sqm + 1 sqm for HP
Private Amenity: 7 sqm

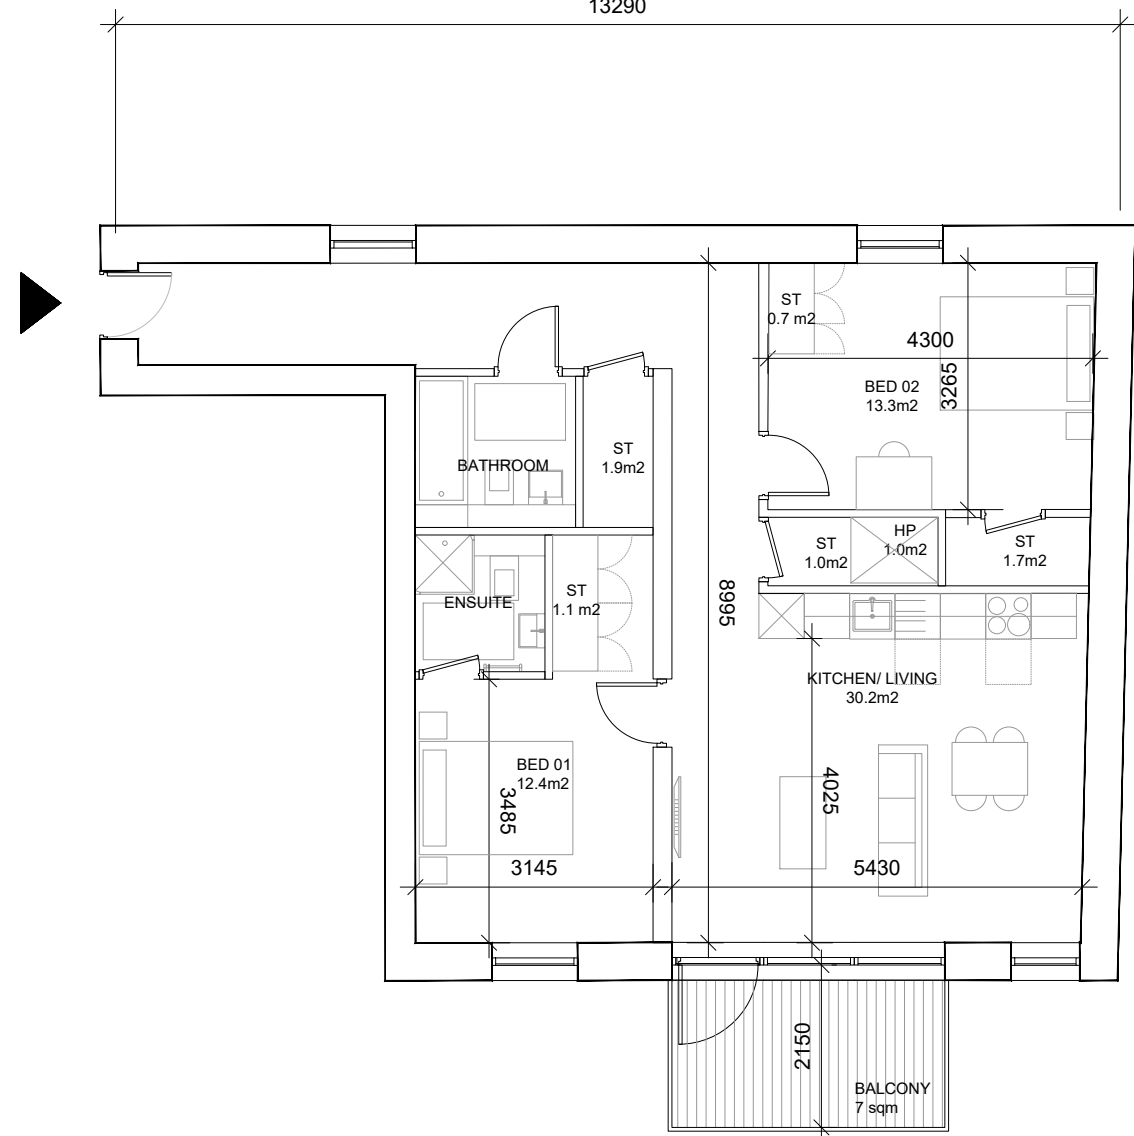


UNIT NO.	A. No. ref GA
TYPE.	2C.50

Ref: 2C.50 (no. 2 units)
Unit type: 2 Bed Apartment
Area: 86 sqm
Aggregate Living/Kitchen: 30.2 sqm
Aggregate Bedroom: 26.8 sqm
Aggregate Storage: 6.4 sqm + 1 sqm for HP
Private Amenity: 7 sqm

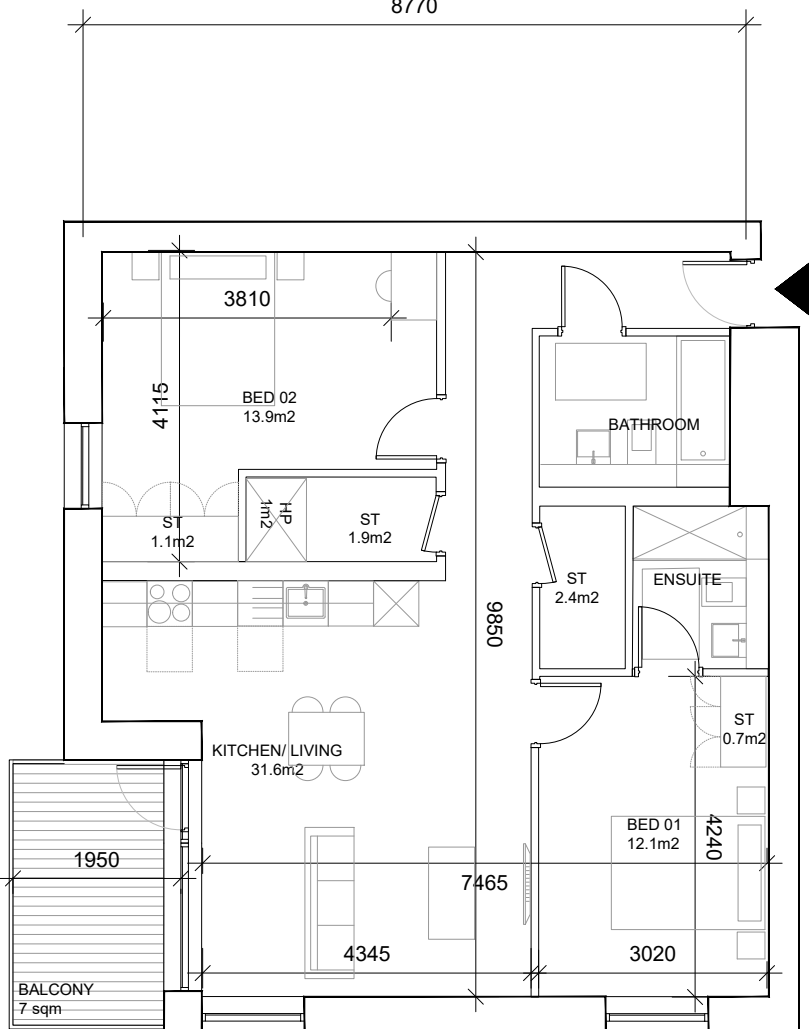


UNIT NO.	A. No. ref GA
TYPE.	2C.51

Ref: 2C.51 (no. 9 units)
Unit type: 2 Bed Apartment
Area: 81 sqm
Aggregate Living/Kitchen: 31.6 sqm
Aggregate Bedroom: 26 sqm
Aggregate Storage: 6.1 sqm + 1 sqm for HP
Private Amenity: 7 sqm

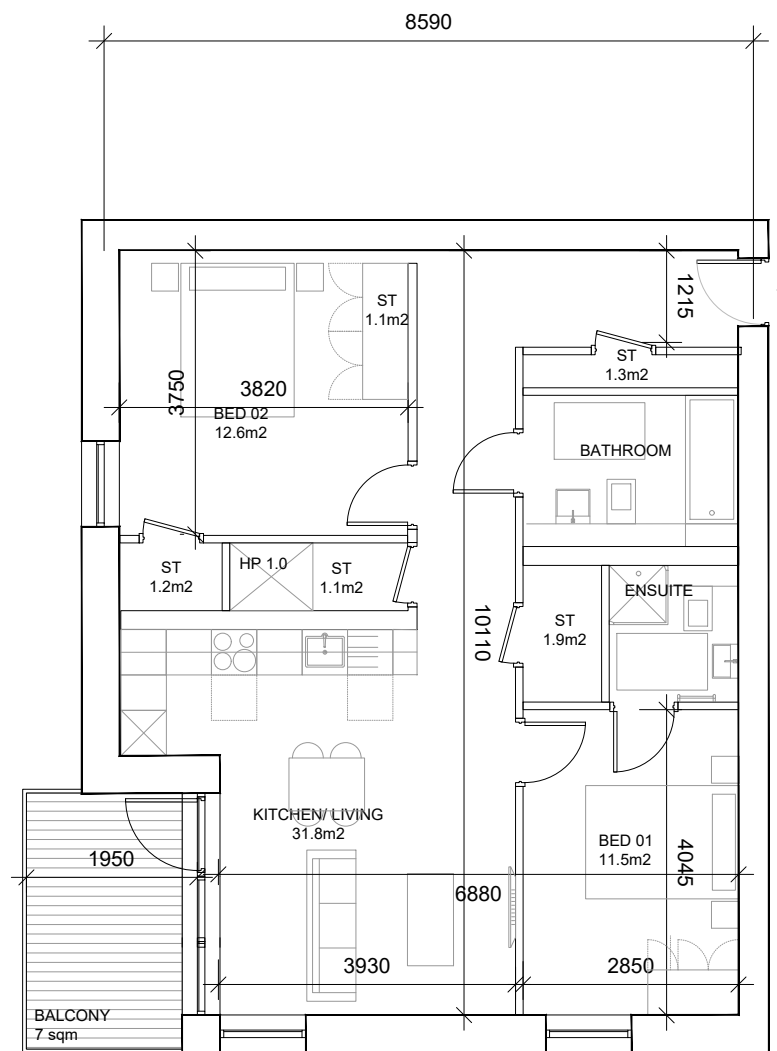


UNIT NO.	A. No. ref GA
TYPE.	2C.52

Ref: 2C.52 (no. 9 units)
Unit type: 2 Bed Apartment
Area: 77 sqm
Aggregate Living/Kitchen: 31.8 sqm
Aggregate Bedroom: 24.8 sqm
Aggregate Storage: 6.7 sqm + 1 sqm for HP
Private Amenity: 7 sqm

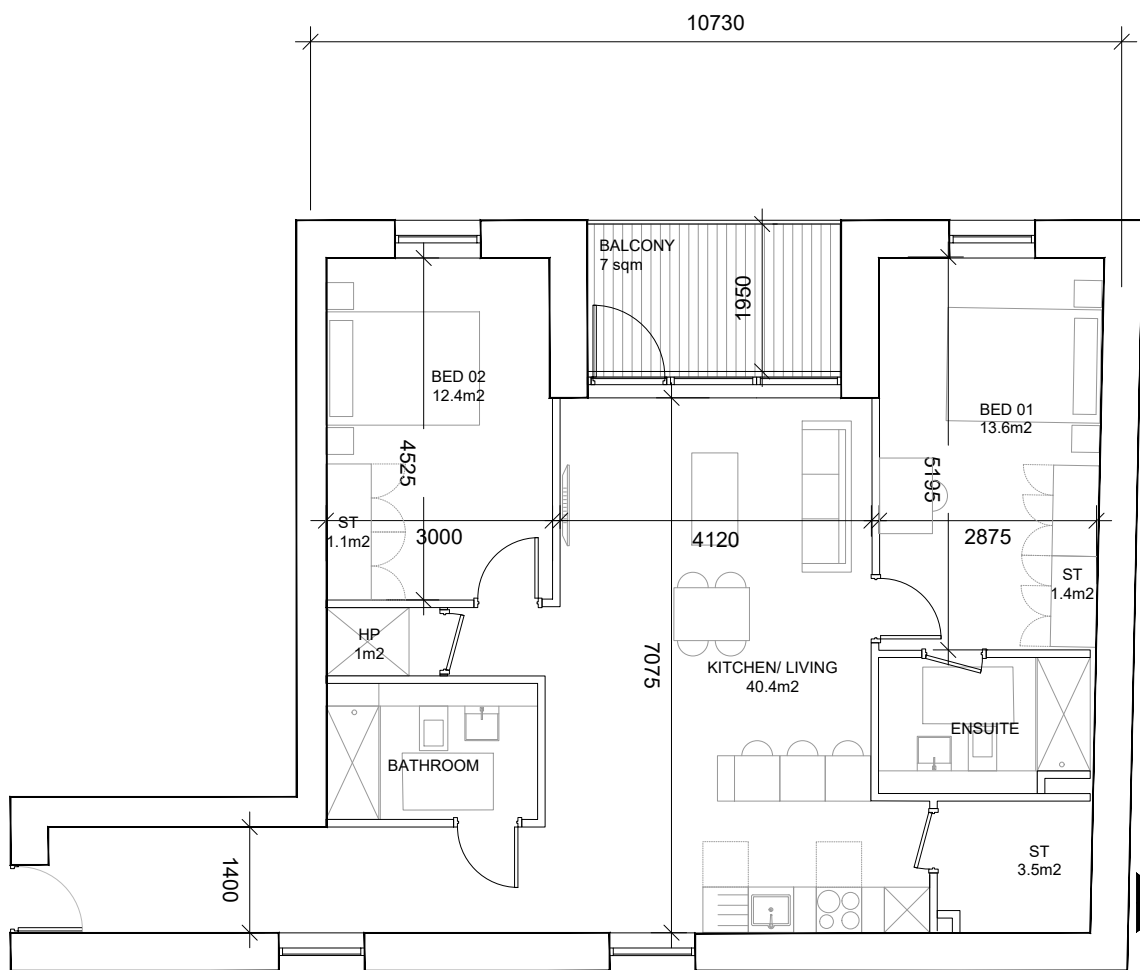


UNIT NO.	A. No. ref GA
TYPE.	2C.53

Ref: 2C.53 (no. 2 units)
Unit type: 2 Bed Apartment
Area: 89 sqm
Aggregate Living/Kitchen: 40.4 sqm
Aggregate Bedroom: 26.2 sqm
Aggregate Storage: 6 sqm + 1 sqm for HP
Private Amenity: 7 sqm

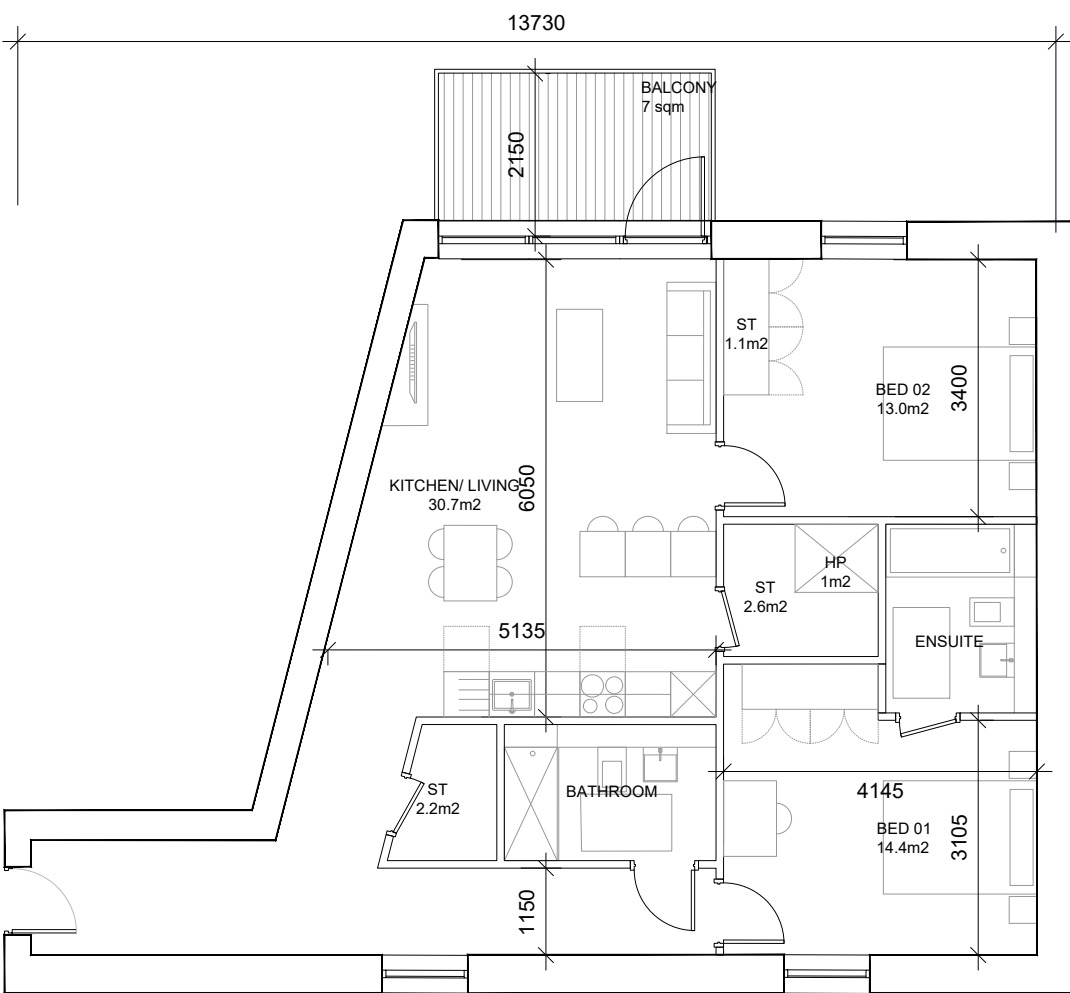


UNIT NO.	A. No. ref GA
TYPE.	2C.54

Ref: 2C.54 (no. 2 units)
Unit type: 2 Bed Apartment
Area: 90 sqm
Aggregate Living/Kitchen: 30.7 sqm
Aggregate Bedroom: 27.4 sqm
Aggregate Storage: 6.1 sqm + 1 sqm for HP
Private Amenity: 7 sqm

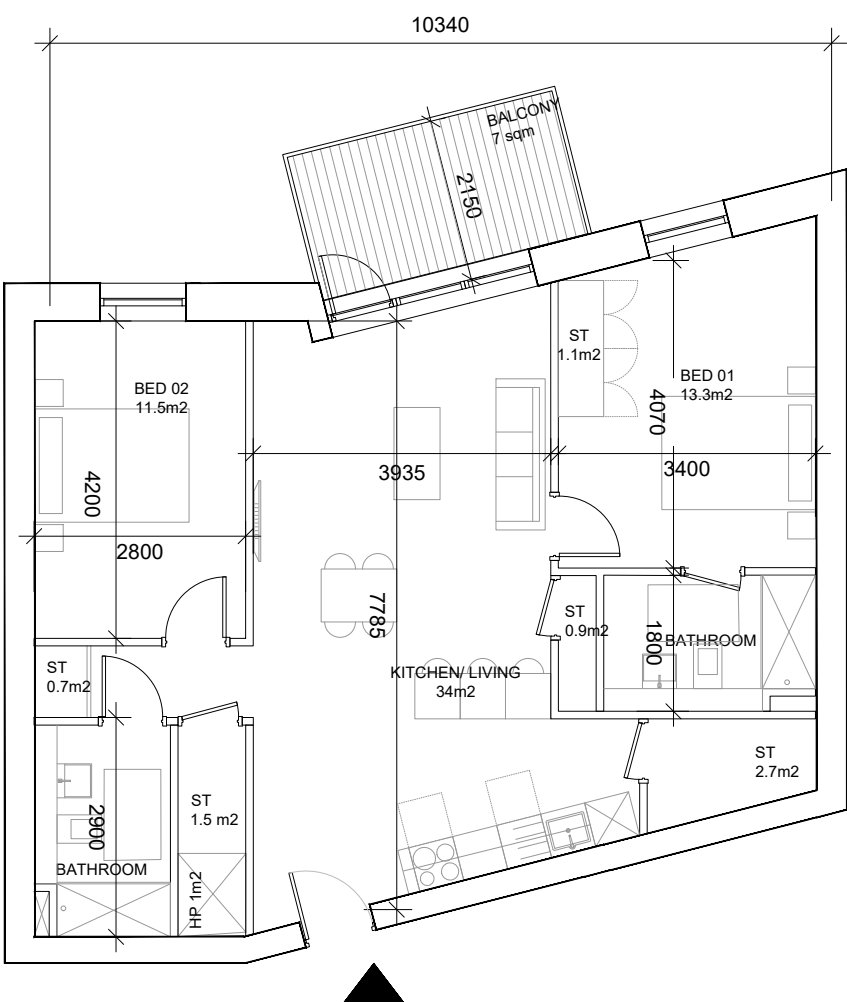

UNIT NO.	A. No. ref GA
TYPE.	2A.55

Ref: 2A.55 (no. 2 units)
Unit type: 2 Bed Apartment
Area: 80 sqm
Aggregate Living/Kitchen: 34 sqm
Aggregate Bedroom: 24.8 sqm
Aggregate Storage: 6.1 sqm + 1 sqm for HP
Private Amenity: 7 sqm

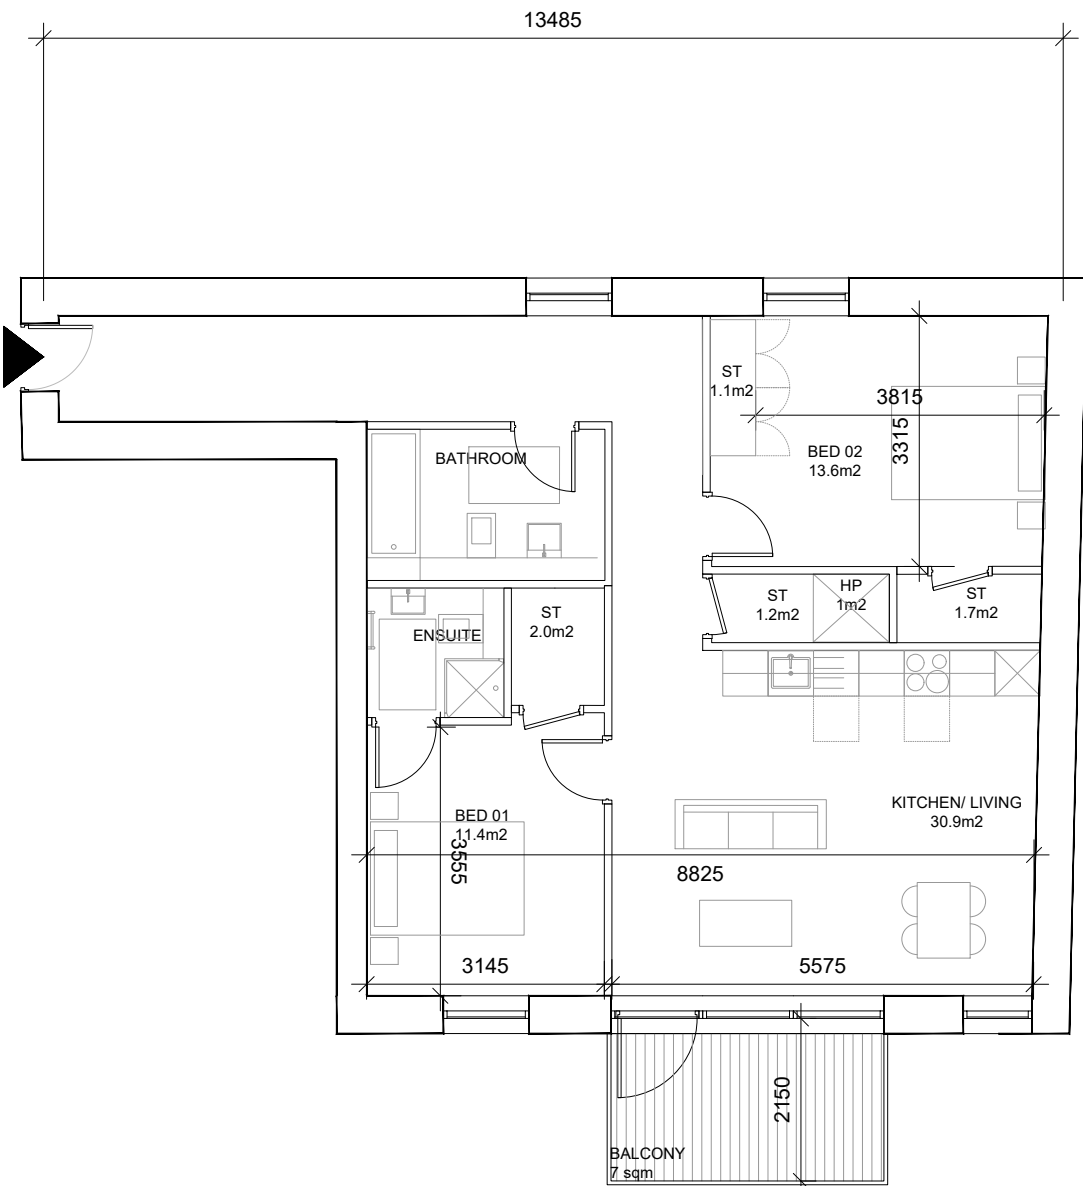

UNIT NO.	A. No. ref GA
TYPE.	2C.54

Ref: 2C.54 (no. 1 unit)
Unit type: 2 Bed Apartment
Area: 86 sqm
Aggregate Living/Kitchen: 30.9 sqm
Aggregate Bedroom: 25 sqm
Aggregate Storage: 6 sqm + 1 sqm for HP
Private Amenity: 7 sqm

P01	28.05.2021	ISSUED FOR PLANNING	CP	RMH
REV	DATE	DESCRIPTION	CHKD	DRN

PLANNING

Henry J Lyons

Architecture + Interiors
henryjlyons.com

+353 1 888 3333
info@henryjlyons.com

51-54 Pearse Street
Dublin D02 KA66

CLIENT
The Shoreline Partnership

PROJECT

Project Shoreline GA01, Baldoyle

JOB NUMBER:	950659
DATE	28/05/2021
SCALE:	1:100 @A1
DRAWN	RMCh
CHECKED	CP
FILE NAME	950659 B P 1900 Block B Proposed Unit Types

DRAWING
BLOCK B1 & B2 PROPOSED
UNIT TYPES 02

BLOCK DRAWING NUMBER ZONE REVISION
B1-B2

P1901 GA01 P01

© Henry J Lyons