



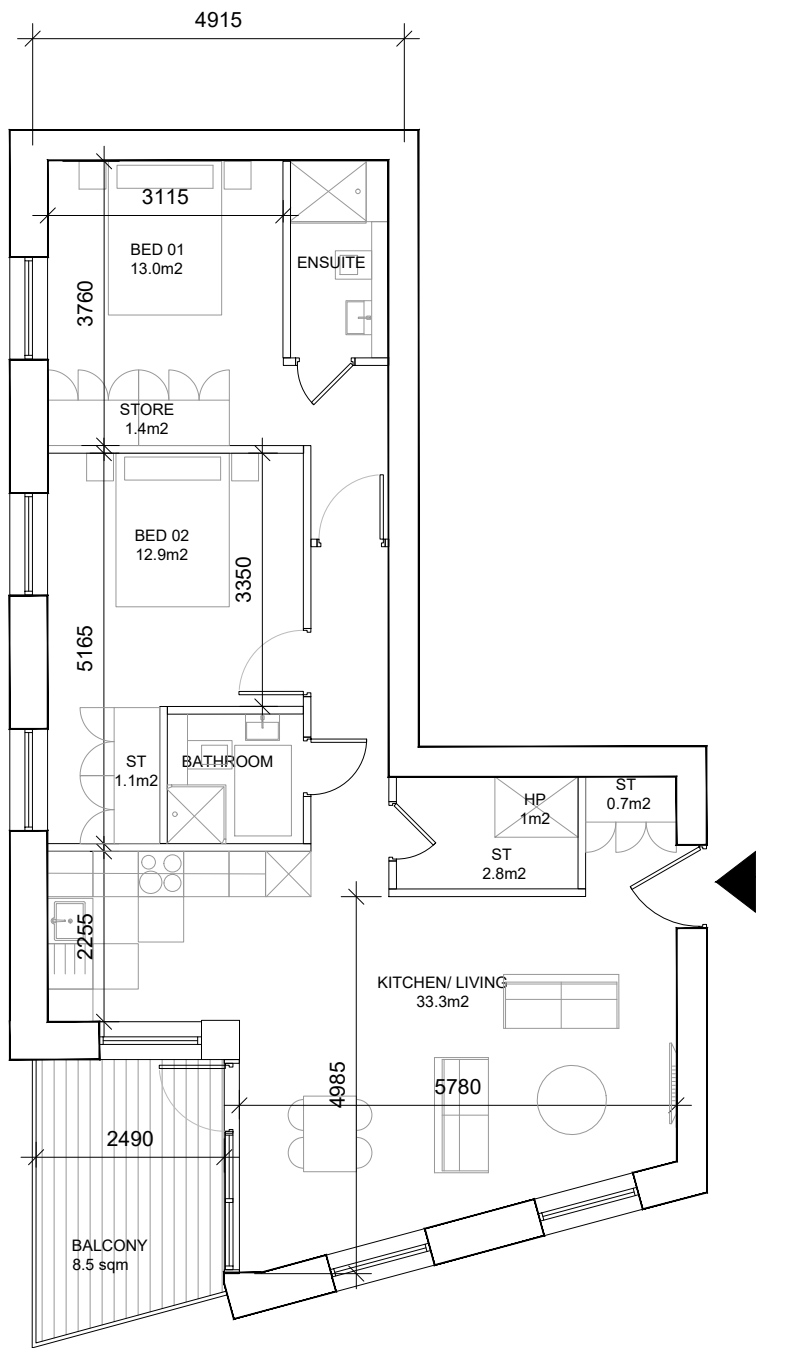


|          |               |
|----------|---------------|
| UNIT NO. | B. No. ref GA |
| TYPE.    | 2B.15         |

Ref: 2B.15 (no. 12 units)  
Unit type: 2 Bed Apartment  
Area: 78 sqm  
Aggregate Living/Kitchen: 33.3 sqm  
Aggregate Bedroom: 25.5 sqm  
Aggregate Storage: 6 sqm + 1sqm for HP  
Private Amenity: 8.5 sqm

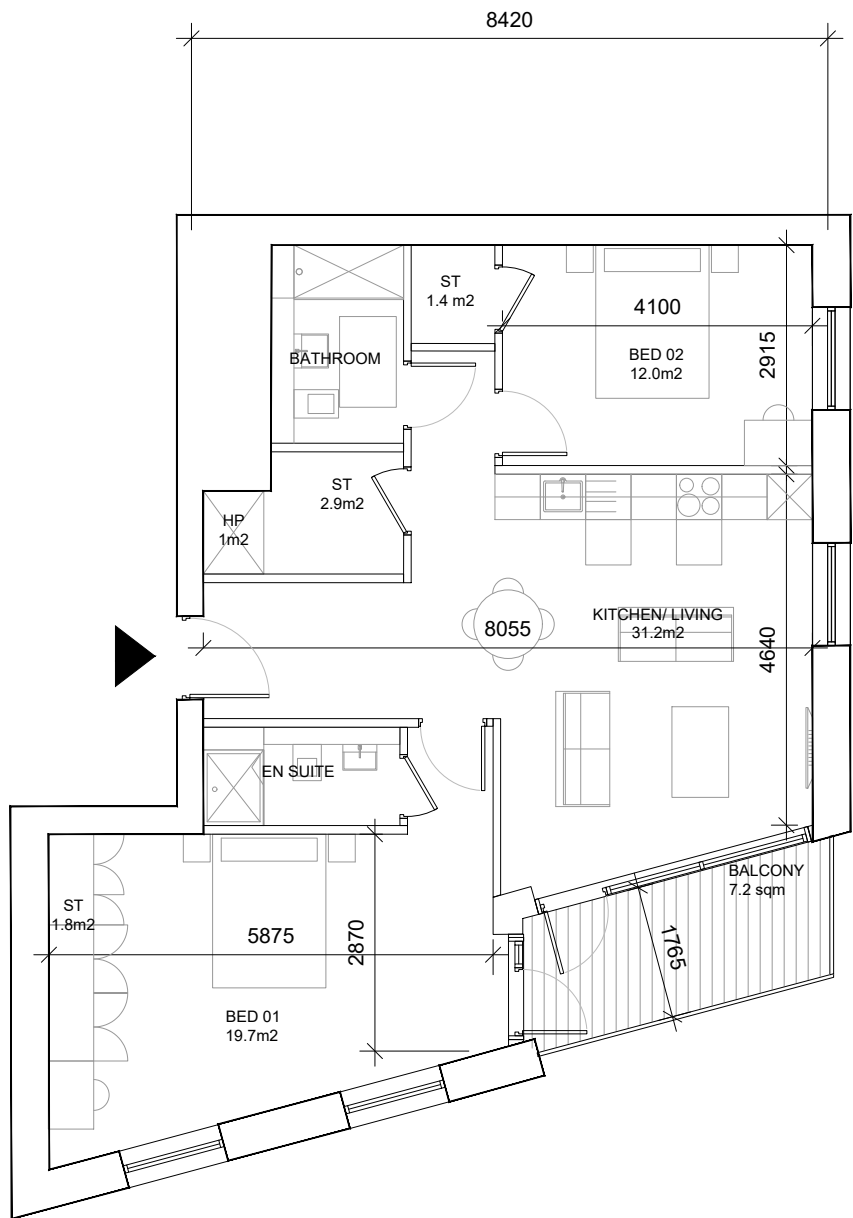


|          |               |
|----------|---------------|
| UNIT NO. | B. No. ref GA |
| TYPE.    | 2B.16         |

6Ref: 2B.16 (no. 13 units)  
Unit type: 2 Bed Apartment  
Area: 81 sqm  
Aggregate Living/Kitchen: 31.2 sqm  
Aggregate Bedroom: 31.7 sqm  
Aggregate Storage: 6.1 sqm + 1sqm for HP  
Private Amenity: 7.2 sqm

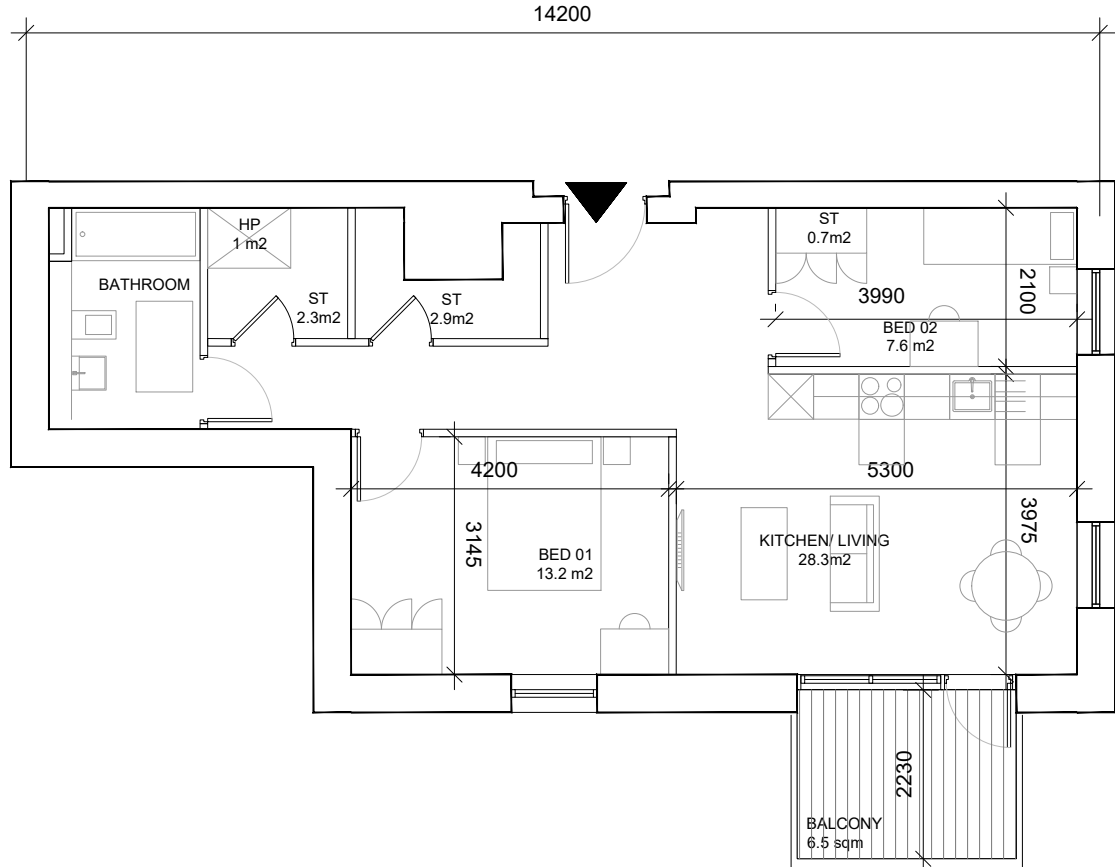


|          |               |
|----------|---------------|
| UNIT NO. | A. No. ref GA |
| TYPE.    | 2A.27         |

Ref: 2A.27 (no. 4 units)  
Unit type: 2 Bed Apartment  
Area: 69 sqm  
Aggregate Living/Kitchen: 28.3 sqm  
Aggregate Bedroom: 20.8 sqm  
Aggregate Storage: 5.9 sqm + 1sqm for HP  
Private Amenity: 6.5 sqm

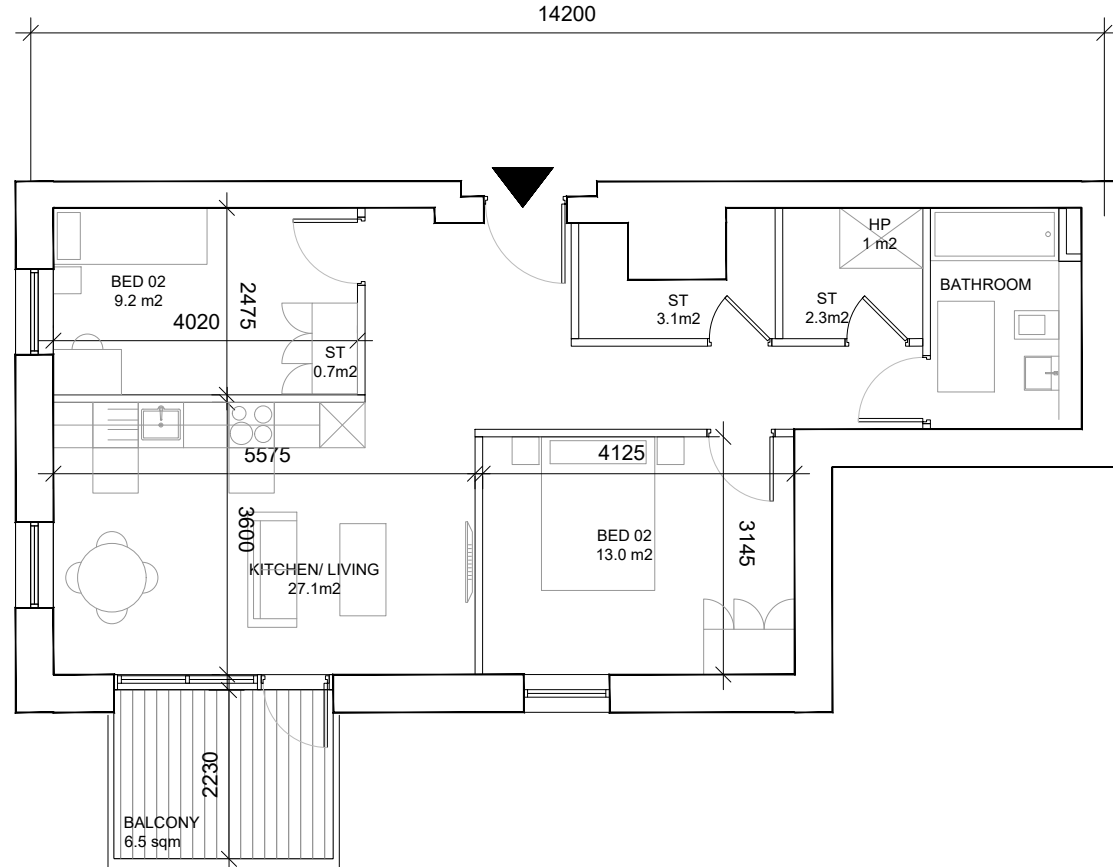


|          |               |
|----------|---------------|
| UNIT NO. | A. No. ref GA |
| TYPE.    | 2A.29         |

Ref: 2A.29 (no. 3 units)  
Unit type: 2 Bed Apartment  
Area: 70 sqm  
Aggregate Living/Kitchen: 27.1 sqm  
Aggregate Bedroom: 22.2 sqm  
Aggregate Storage: 6.1 sqm + 1sqm for HP  
Private Amenity: 6.5 sqm

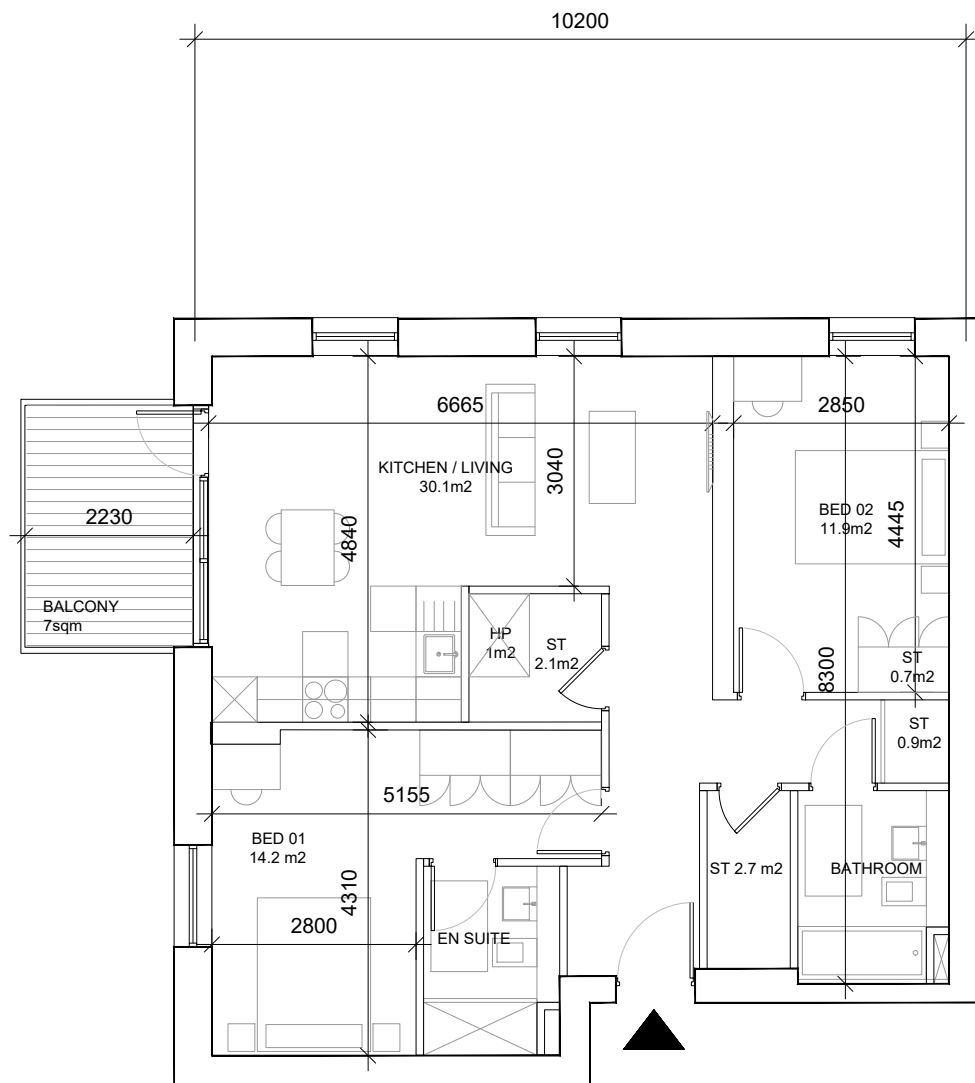


|          |               |
|----------|---------------|
| UNIT NO. | C. No. ref GA |
| TYPE.    | 2C.01         |

Ref: 2C.01 (no. 10 units)  
Unit type: 2 Bed Apartment  
Area: 85 sqm  
Aggregate Living/Kitchen: 30.1 sqm  
Aggregate Bedroom: 26.1 sqm  
Aggregate Storage: 6.4 sqm + 1 sqm HP  
Private Amenity: 7 sqm

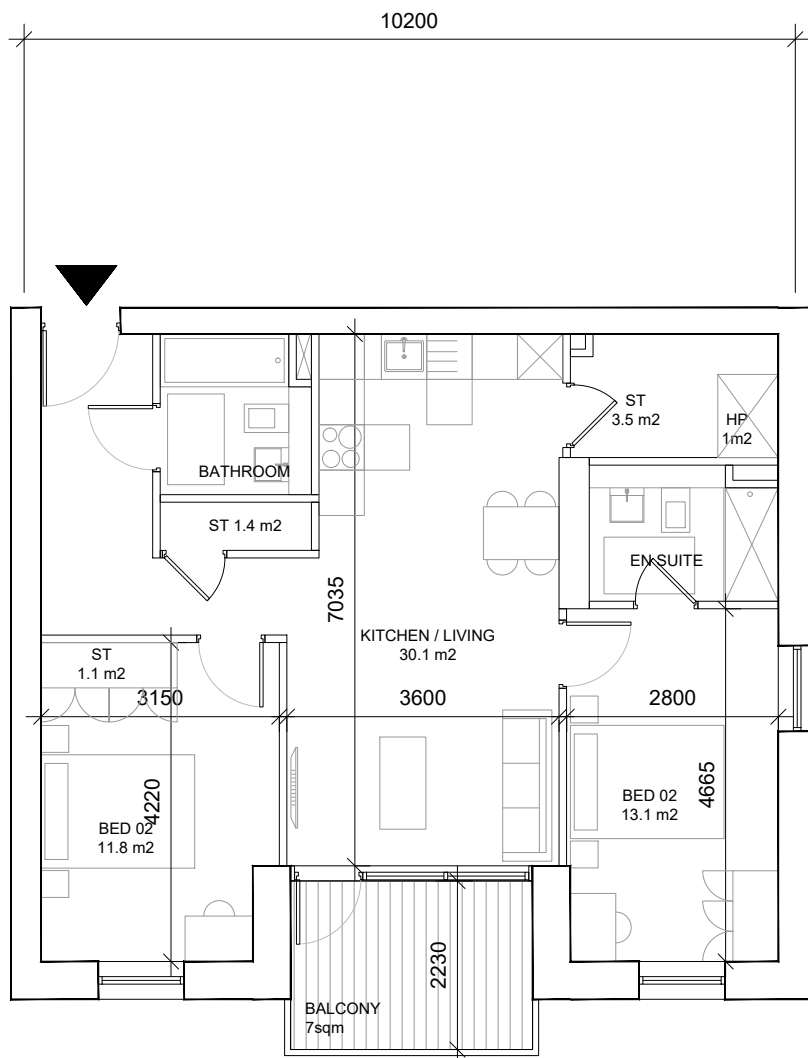

|          |               |
|----------|---------------|
| UNIT NO. | A. No. ref GA |
| TYPE.    | 2C.02         |

Ref: 2C.02 (no. 10 units)  
Unit type: 2 Bed Apartment  
Area: 76sqm  
Aggregate Living/Kitchen: 30.1 sqm  
Aggregate Bedroom: 24.9 sqm  
Aggregate Storage: 6.4 sqm + 1sqm for HP  
Private Amenity: 7 sqm

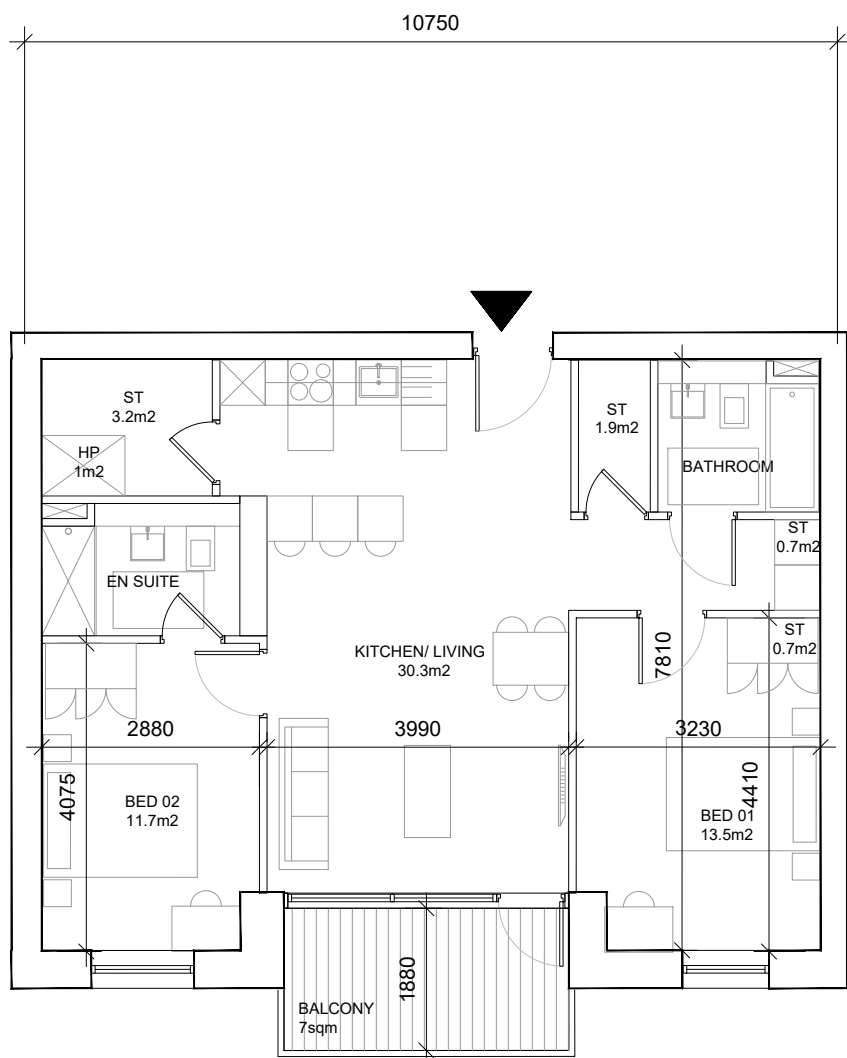

|          |               |
|----------|---------------|
| UNIT NO. | C. No. ref GA |
| TYPE.    | 2C.03         |

Ref: 2C.03 (no. 10 units)  
Unit type: 2 Bed Apartment  
Area: 76 sqm  
Aggregate Living/Kitchen: 30.3 sqm  
Aggregate Bedroom: 25.2 Sqm  
Aggregate Storage: 6.5 sqm + 1sqm for HP  
Private Amenity: 7 sqm

NOTE  
ALL DIMENSIONS TO BE CHECKED ON SITE  
NO DIMENSIONS TO BE SCALED FROM THIS DRAWING  
THIS DRAWING IS TO BE READ IN CONJUNCTION WITH  
RELEVANT CONSULTANTS DRAWINGS

|     |            |                     |      |     |
|-----|------------|---------------------|------|-----|
| P01 | 28.05.2021 | ISSUED FOR PLANNING | CP   | MC  |
| REV | DATE       | DESCRIPTION         | CHKD | DRN |

## PLANNING

Henry J Lyons

Architecture + Interiors +353 1 888 3333 51-54 Pearse Street  
henryjlyons.com info@henryjlyons.com Dublin D02 KA66

CLIENT  
The Shoreline Partnership

PROJECT

Project Shoreline GA01, Baldoyle

JOB NUMBER: 950659  
DATE: 21/10/2020  
SCALE: 1:100 @A1  
DRAWN: MC  
CHECKED: CP  
950659-01-01-03 & 1904 Block D Proposed Unit Types Two Bed Apartment

DRAWING

BLOCK D  
PROPOSED UNIT TYPES  
TWO BED APARTMENT 02

BLOCK DRAWING NUMBER ZONE REVISION

D P1904 GA01 P01

© Henry J Lyons