
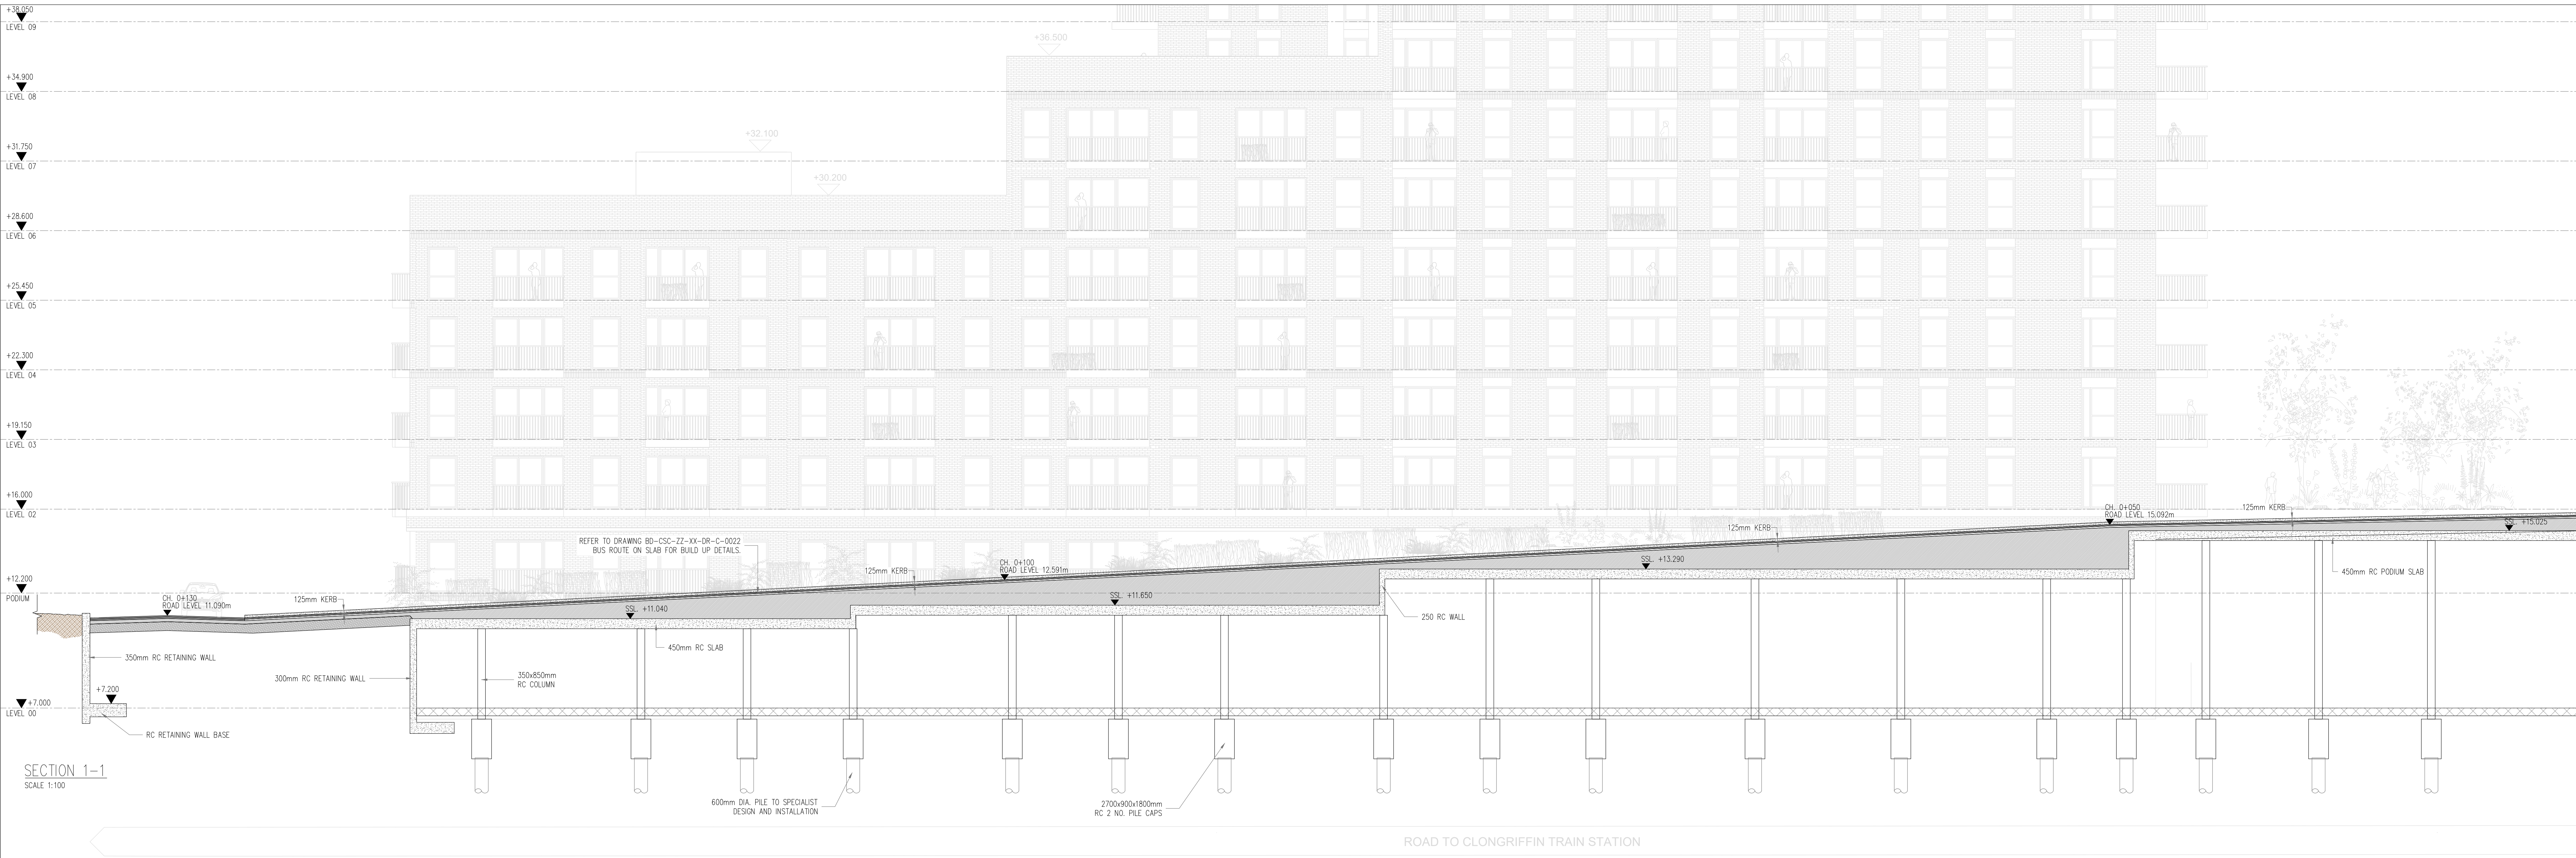
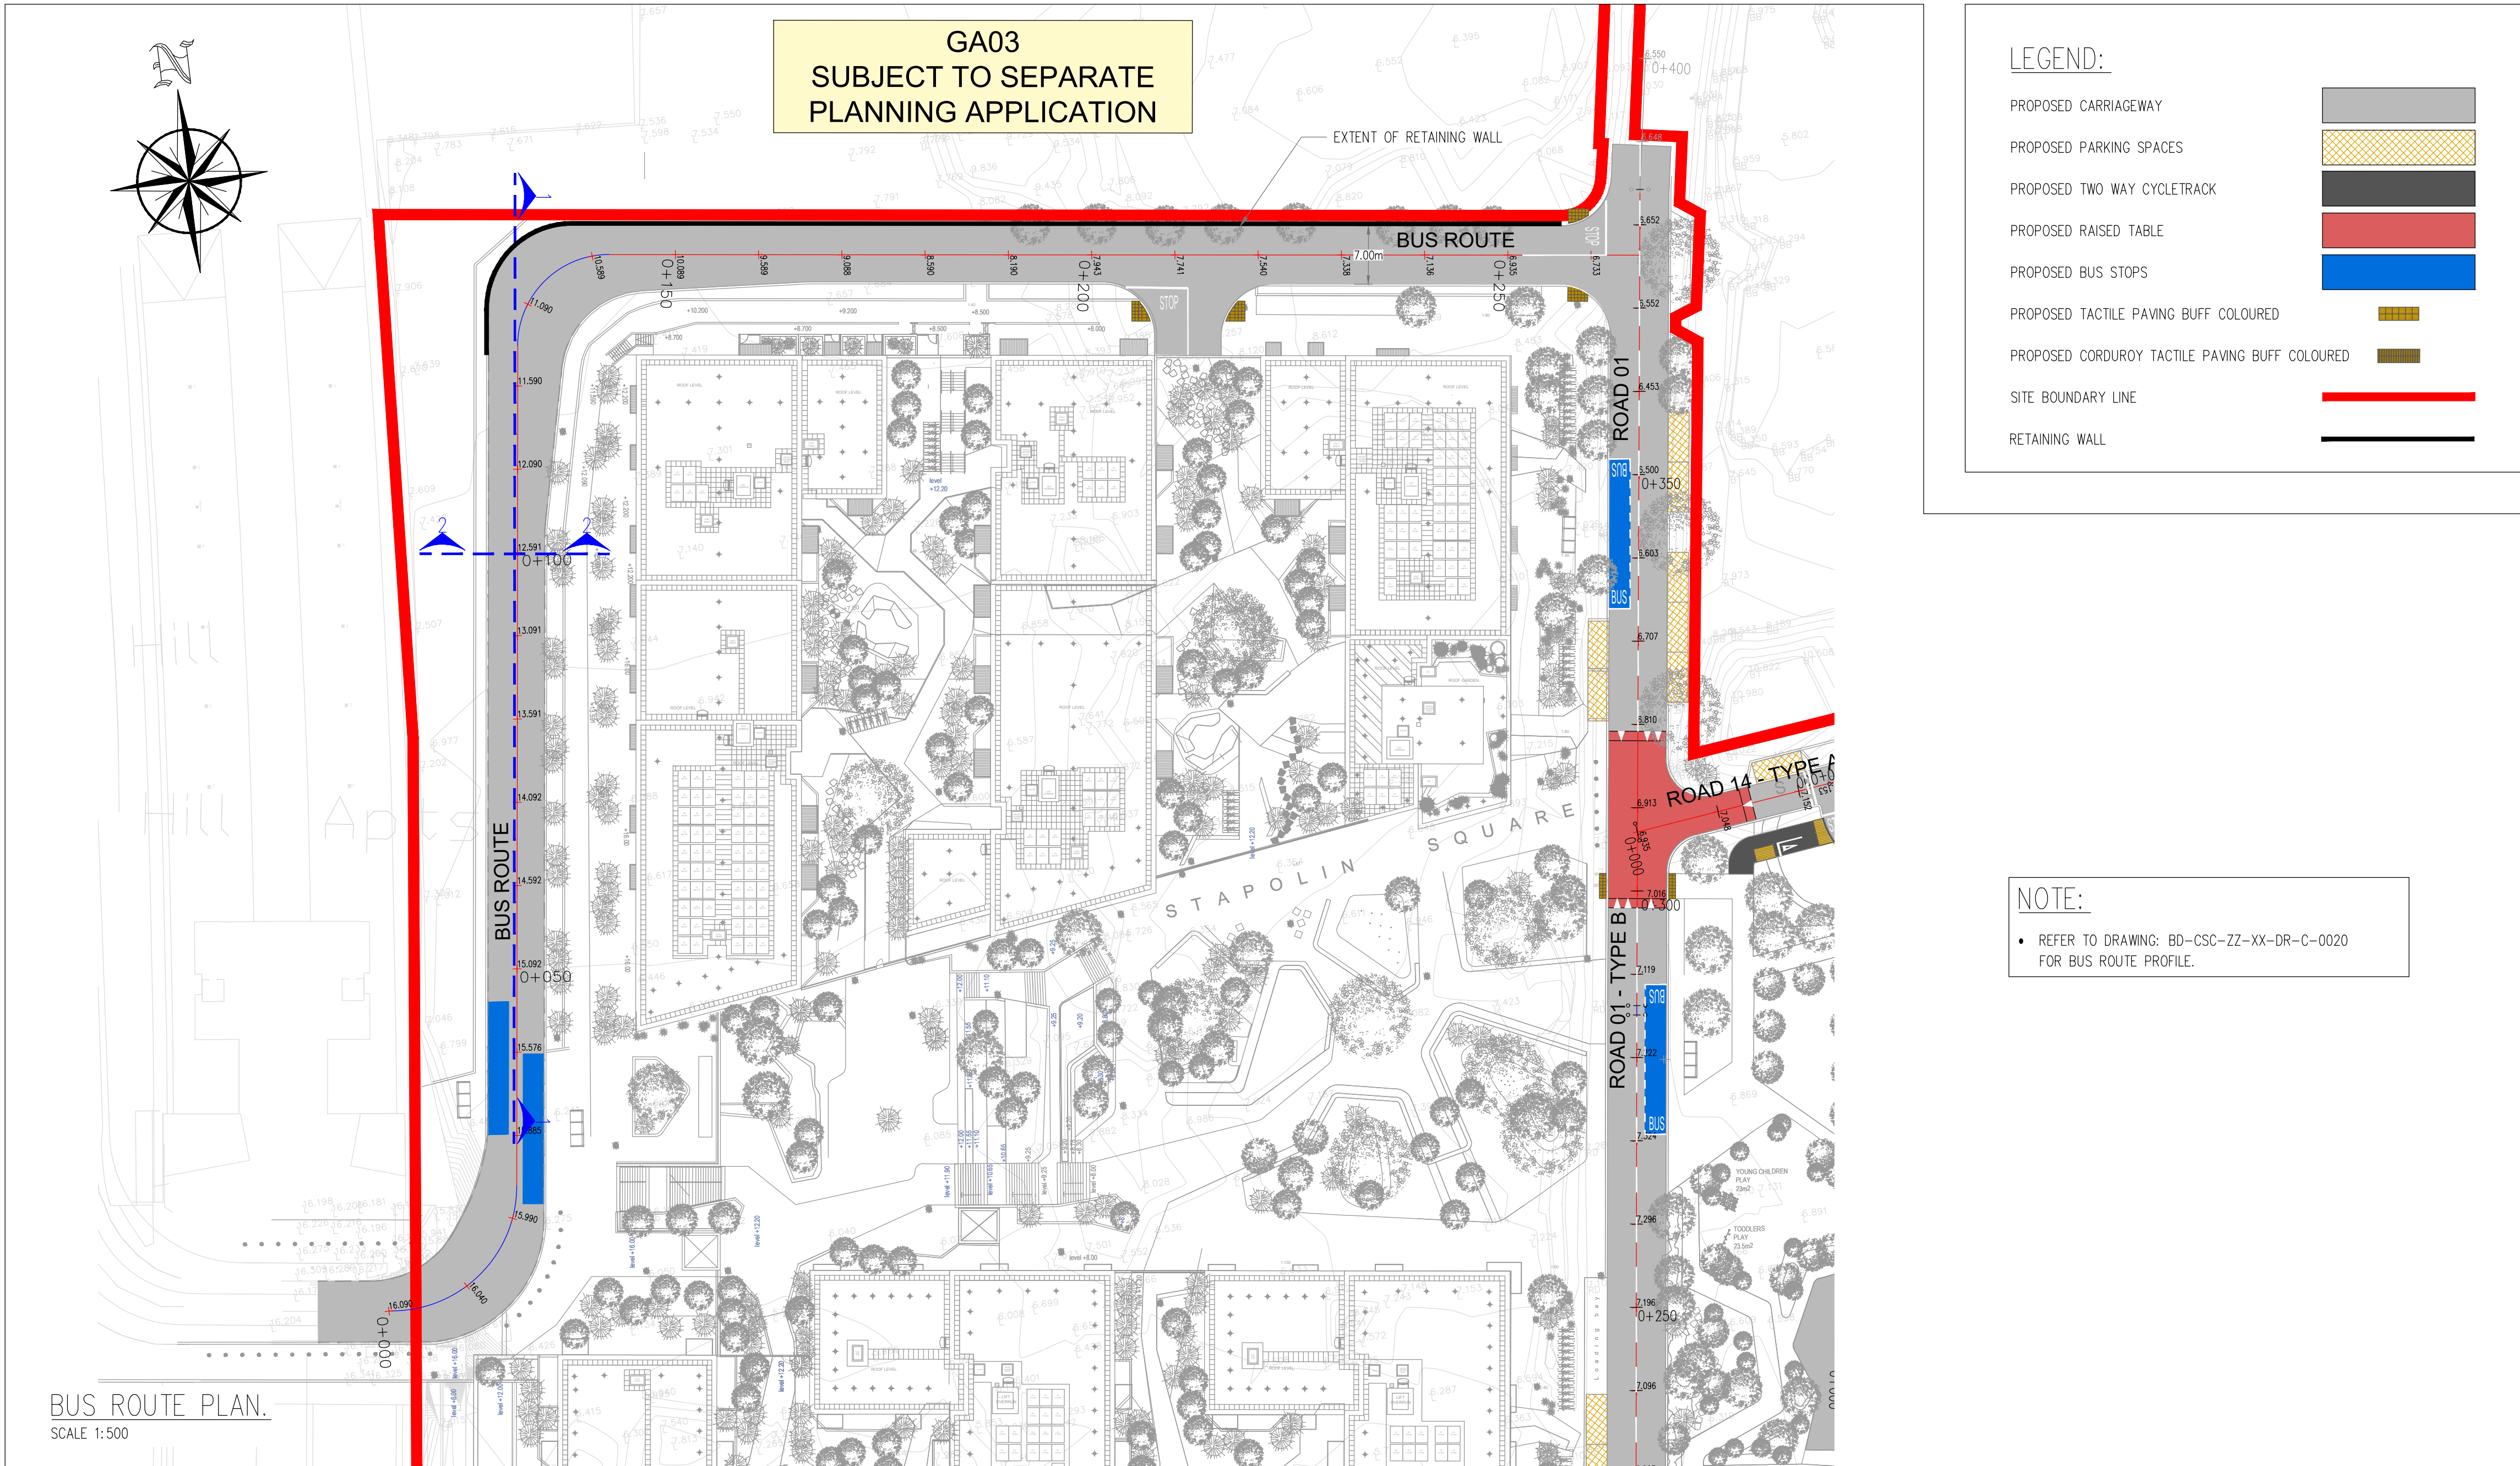


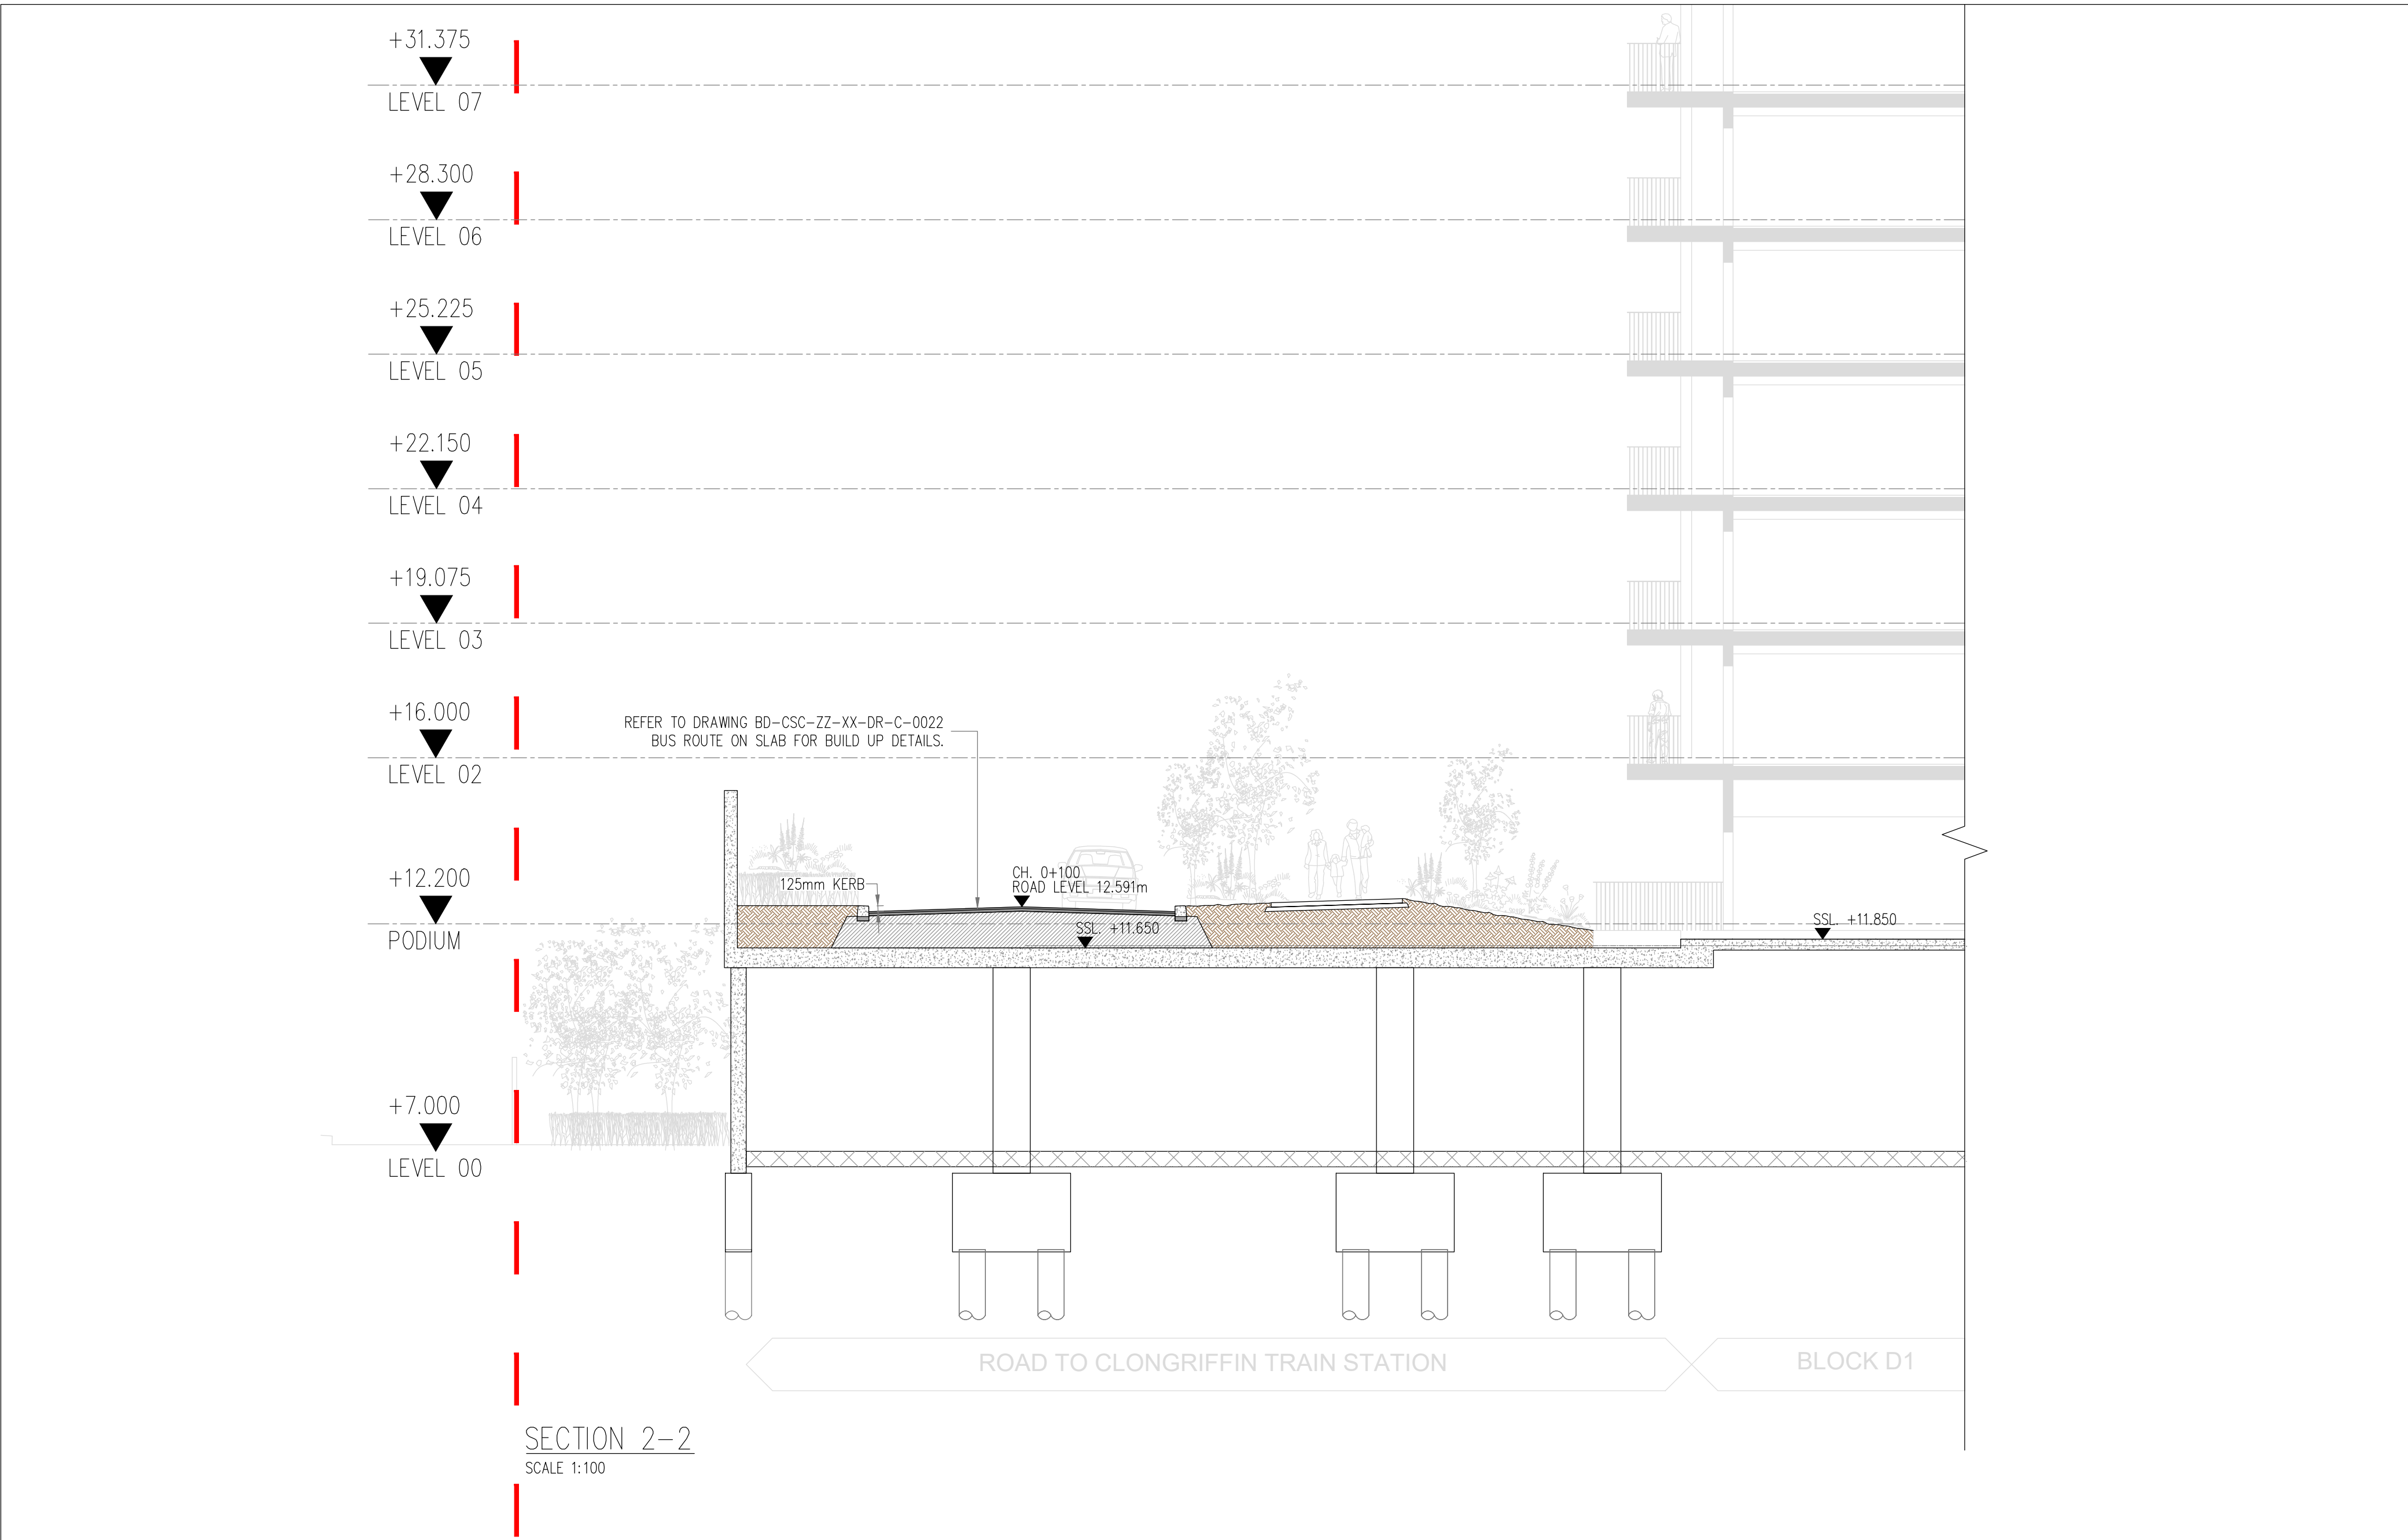

PLANNING DRAWING.
NOT FOR CONSTRUCTION.
ALL LEVELS GIVEN ARE
RELATIVE TO ORDNANCE DATUM.
THIS DRAWING HAS BEEN ISSUED FOR INFORMATION
PURPOSES ONLY AND MUST NOT BE USED
FOR CONSTRUCTION UNDER ANY CIRCUMSTANCES

- NOTES
- For setting out refer to Architect's drawings.
 - This drawing to be read in conjunction with all other Architectural and Engineering drawings and all other relevant drawings and Specifications.
 - DO NOT SCALE THIS DRAWING. Use figured dimensions only.
 - No part of this document may be reproduced or transmitted in any form or stored in any retrieval system of any nature without the written permission of copyright holder except as agreed.
 - Ordnance Survey Ireland Licence Number EN 0074021

Rev No.	Date	REVISION NOTE
P1	20.10.2020	PLANNING SUBMISSION STAGE 3
P2	03.03.2021	SITE LAYOUT REVISED

Drawn By	Checked By
JS	OS

Client
The Shoreline Partnership

Project
Alterations to Shoreline GA01 Lands at Baldoye

Title

PROPOSED BUS ROUTE

Dwg. No.

BD-CSC-ZZ-XX-DR-C-0017

Date

06.04.2020

Drawn by

JS

Checked by

NB

Approved by

Scale

AS SHOWN g40

Revision

P2

CS Consulting Group
DUBLIN | LONDON | LIMERICK

Head Office
19-22 Dame Street, Dublin 2
T: +353 (0)1 5480863
E: info@csconsulting.ie
W: www.csconsulting.ie

Quality
Environment
Energy
Health & Safety

ISO 9001:2008
ISO 14001:2004
ISO 50001:2011
OHSAS 18001:2007

NSAI
Certified

NSAI
Certified

R089