

LEGEND

PROPOSED SWALE

PROPOSED BIO RETENTION

KERB GULLY

ROAD GULLY


PROPOSED GREEN ROOF

PROPOSED PERMEABLE PAVING

PROPOSED 100L RAINWATER BUTTS

SITE BOUNDARY EXTENTS

NOTE: LOCATIONS AND LEVELS OF ALL EXISTING SERVICES ON SITE TO BE SURVEYED AND VERIFIED PRIOR TO COMMENCEMENT OF CONSTRUCTION WORKS.

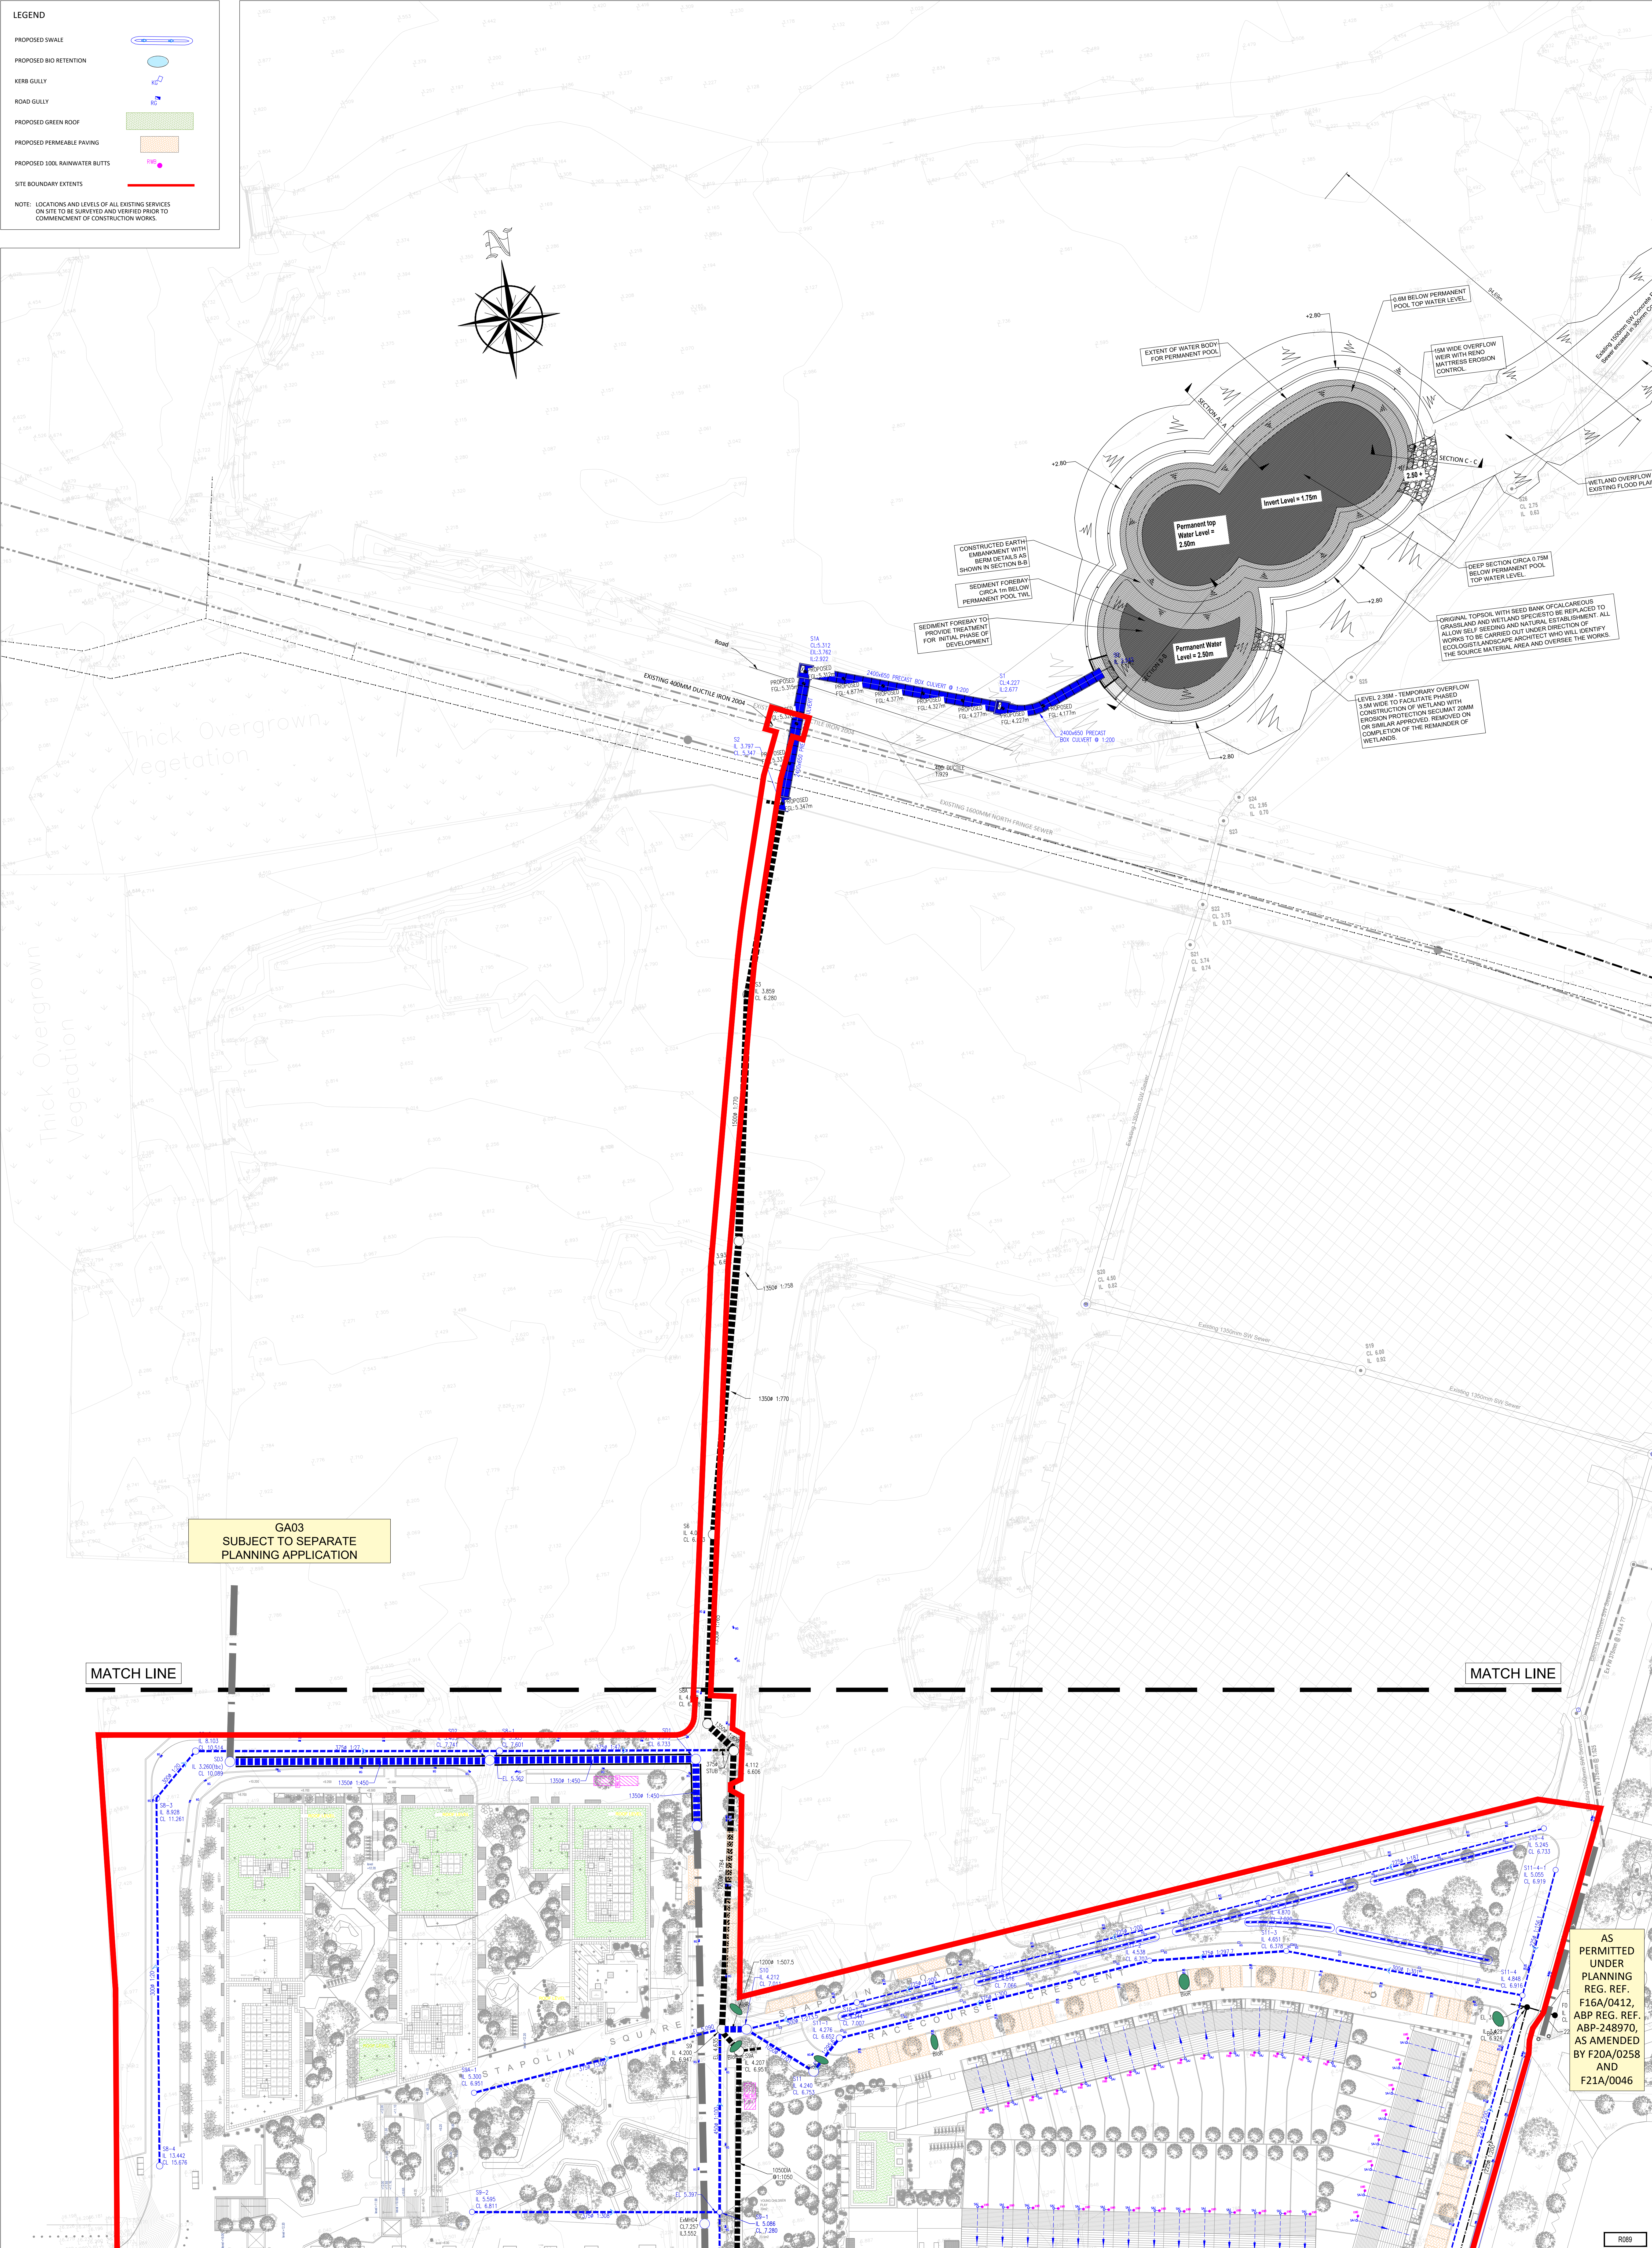

NOTES

- For setting out refer to Architect's drawings.
- This drawing to be read in conjunction with all other Architectural and Engineering drawings and all other relevant drawings and Specifications.
- DO NOT SCALE THIS DRAWING. Use figured dimensions only.
- No part of this document may be reproduced or transmitted in any form or stored in any retrieval system of any nature without the written permission as copyright holder except as agreed for use on the project for which the document was originally issued.
- Ordnance Survey Ireland Licence Number EN 007402/1

Rev. No.	Date	REVISION NOTE	Drn. By	CHEK. By
P1	20.10.2020	PLANNING SUBMISSION STAGE 3	DO	OS
P2	03.03.2021	SITE LAYOUT REVISED	JS	OS

Client Project

Title

Dwg. No.

Date

Drn. By

CHEK. By

Approved By

Scale

Revision

P2

The Shoreline Partnership
Alterations to Shoreline GA01
Lands at Baldoye

PROPOSED SUDS AND
GREEN ROOF LAYOUT
SHEET 2 OF 2
BD-CSC-ZZ-XX-DR-C-0030

CS Consulting Group
DUBLIN | LONDON | LIMERICK

Head Office
19-22 Dame Street, Dublin 2
T: +353 (0)1 4689863
E: info@csconsulting.ie
W: www.csconsulting.ie

Quality
NSAI
Certified

Environment
ISO 14001:2015

Health & Safety
ISO 45001:2018

AS
PERMITTED
UNDER
PLANNING
REG. REF.
F16A/0412,
ABP REG. REF.
ABP-248970,
AS AMENDED
BY F20A/0258
AND
F21A/0046

PLANNING DRAWING.
NOT FOR CONSTRUCTION.
ALL LEVELS GIVEN ARE
RELATIVE TO ORDNANCE DATUM.
THIS DRAWING HAS BEEN ISSUED FOR INFORMATION
PURPOSES ONLY AND MUST NOT BE USED
FOR CONSTRUCTION UNDER ANY CIRCUMSTANCES