



FCC x ESB TO AGREE EXACT LOCATION OF MINI PILLARS

DRAWINGS NOTES:

1. LIGHTING TO BE SUPPLIED VIA A SOLAR TIME CLOCK WITHIN EACH PUBLIC LIGHTING MINI PILLAR.
2. A MAXIMUM OF 6No. LUMINAIRES PER CIRCUIT & 4No. CIRCUITS PER PUBLIC LIGHTING MINI PILLAR.
3. ALL COLUMNS TO BE 8 METRES HIGH WITH A 1 METRE OUTREACH BRACKET & SETBACK 1 METRE FROM KERB.
4. ALL COLUMNS TO BE HINGED & TO BE AT LEAST 1 METRE CLEAR OF ALL OVERHEAD HIGH VOLTAGE POWER LINES.
5. FOR SCHEDULES OF EQUIPMENT SEE SPECIFICATION.
6. THE COMPLETE INSTALLATION TO BE CO-ORDINATED WITH ALL OTHER SERVICES.

LEGEND OF SYMBOLS:

PUBLIC LIGHTING MINIPILLAR

MANHOLE/DRAINPIT

2 No. 100mmØ RED PVC PUBLIC LIGHT DUCT


AXIA 2.1 5167 - 4d NCVS219CT 370mA NW 230V with a mounting height of 5m along roadside.

AXIA 2.1 5167 LED - 8 NCVS 219CT 480mA NW 230V with a mounting height of 5m along parklands.

AXIA 2.1 5167 LED - 4 NCVS 219CT 680mA NW 230V with a mounting height of 5m along courtyards.

AXIA 2.1 5187 LED - 16 NCVS 219CT 480mA NW 230V with a mounting height of 5m along ramped access area.

AXIA 2.1 5241 - 24 NVSL219CT 540mA NW 230V on 5 metre high pole for lastly friendly lighting 42610
ET 65 HPS 70W

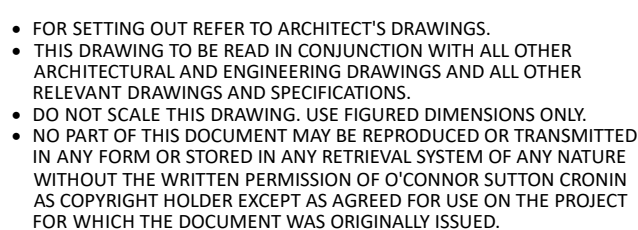

Rev No.	Date	Revision Note	Drn by	Chkd by
P01	09.10.20	ISSUED FOR COMMENT	I.F.	J.D.
P02	11.05.21	ISSUED FOR PLANNING	I.F.	J.D.

Rev No.	Date	Revision Note	Drn by	Chkd by



Head Office,
9 Prussia Street,
Dublin 7.
D07 KT57

TEL +353 (0)1 8682000
e: contactus@ocsc.ie
w: www.ocsc.ie

Dublin | London | Belfast | Galway | Cork | Birmingham



Client:	THE SHORELINE PARTNERSHIP							
Project:	PROJECT SHORELINE BALDOYLE GA01							
Title:	ELECTRICAL SITE LIGHTING PLANNING STAGE LAYOUT SHEET 2 OF 3							
Code	Originator	Zone	Level	Type	Role	Number	Status	Revision
R500	CCSC	GA01	XX	DR	E	0004	S4	P02
Date: 18.03.2016 Time: 1:25:50 @ A0 Dmn by: J.F. Chkd by: J.D. Aapprd by: M.A.								