



Projection / Spatial Reference:
 Projection = IRENET95_ITM
 Centre Point Coordinates:
 X,Y = 699748,725670
 Reference Index:
 Map Series | Map Sheets
 1:2,500 | 3450-B
 1:2,500 | 3388-C
 1:2,500 | 3451-A
 1:2,500 | 3387-D
 Source Data Release:
 DCLMS Release V1.123.106

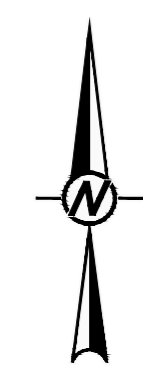

OSI Licence No.
 CYAL50192220

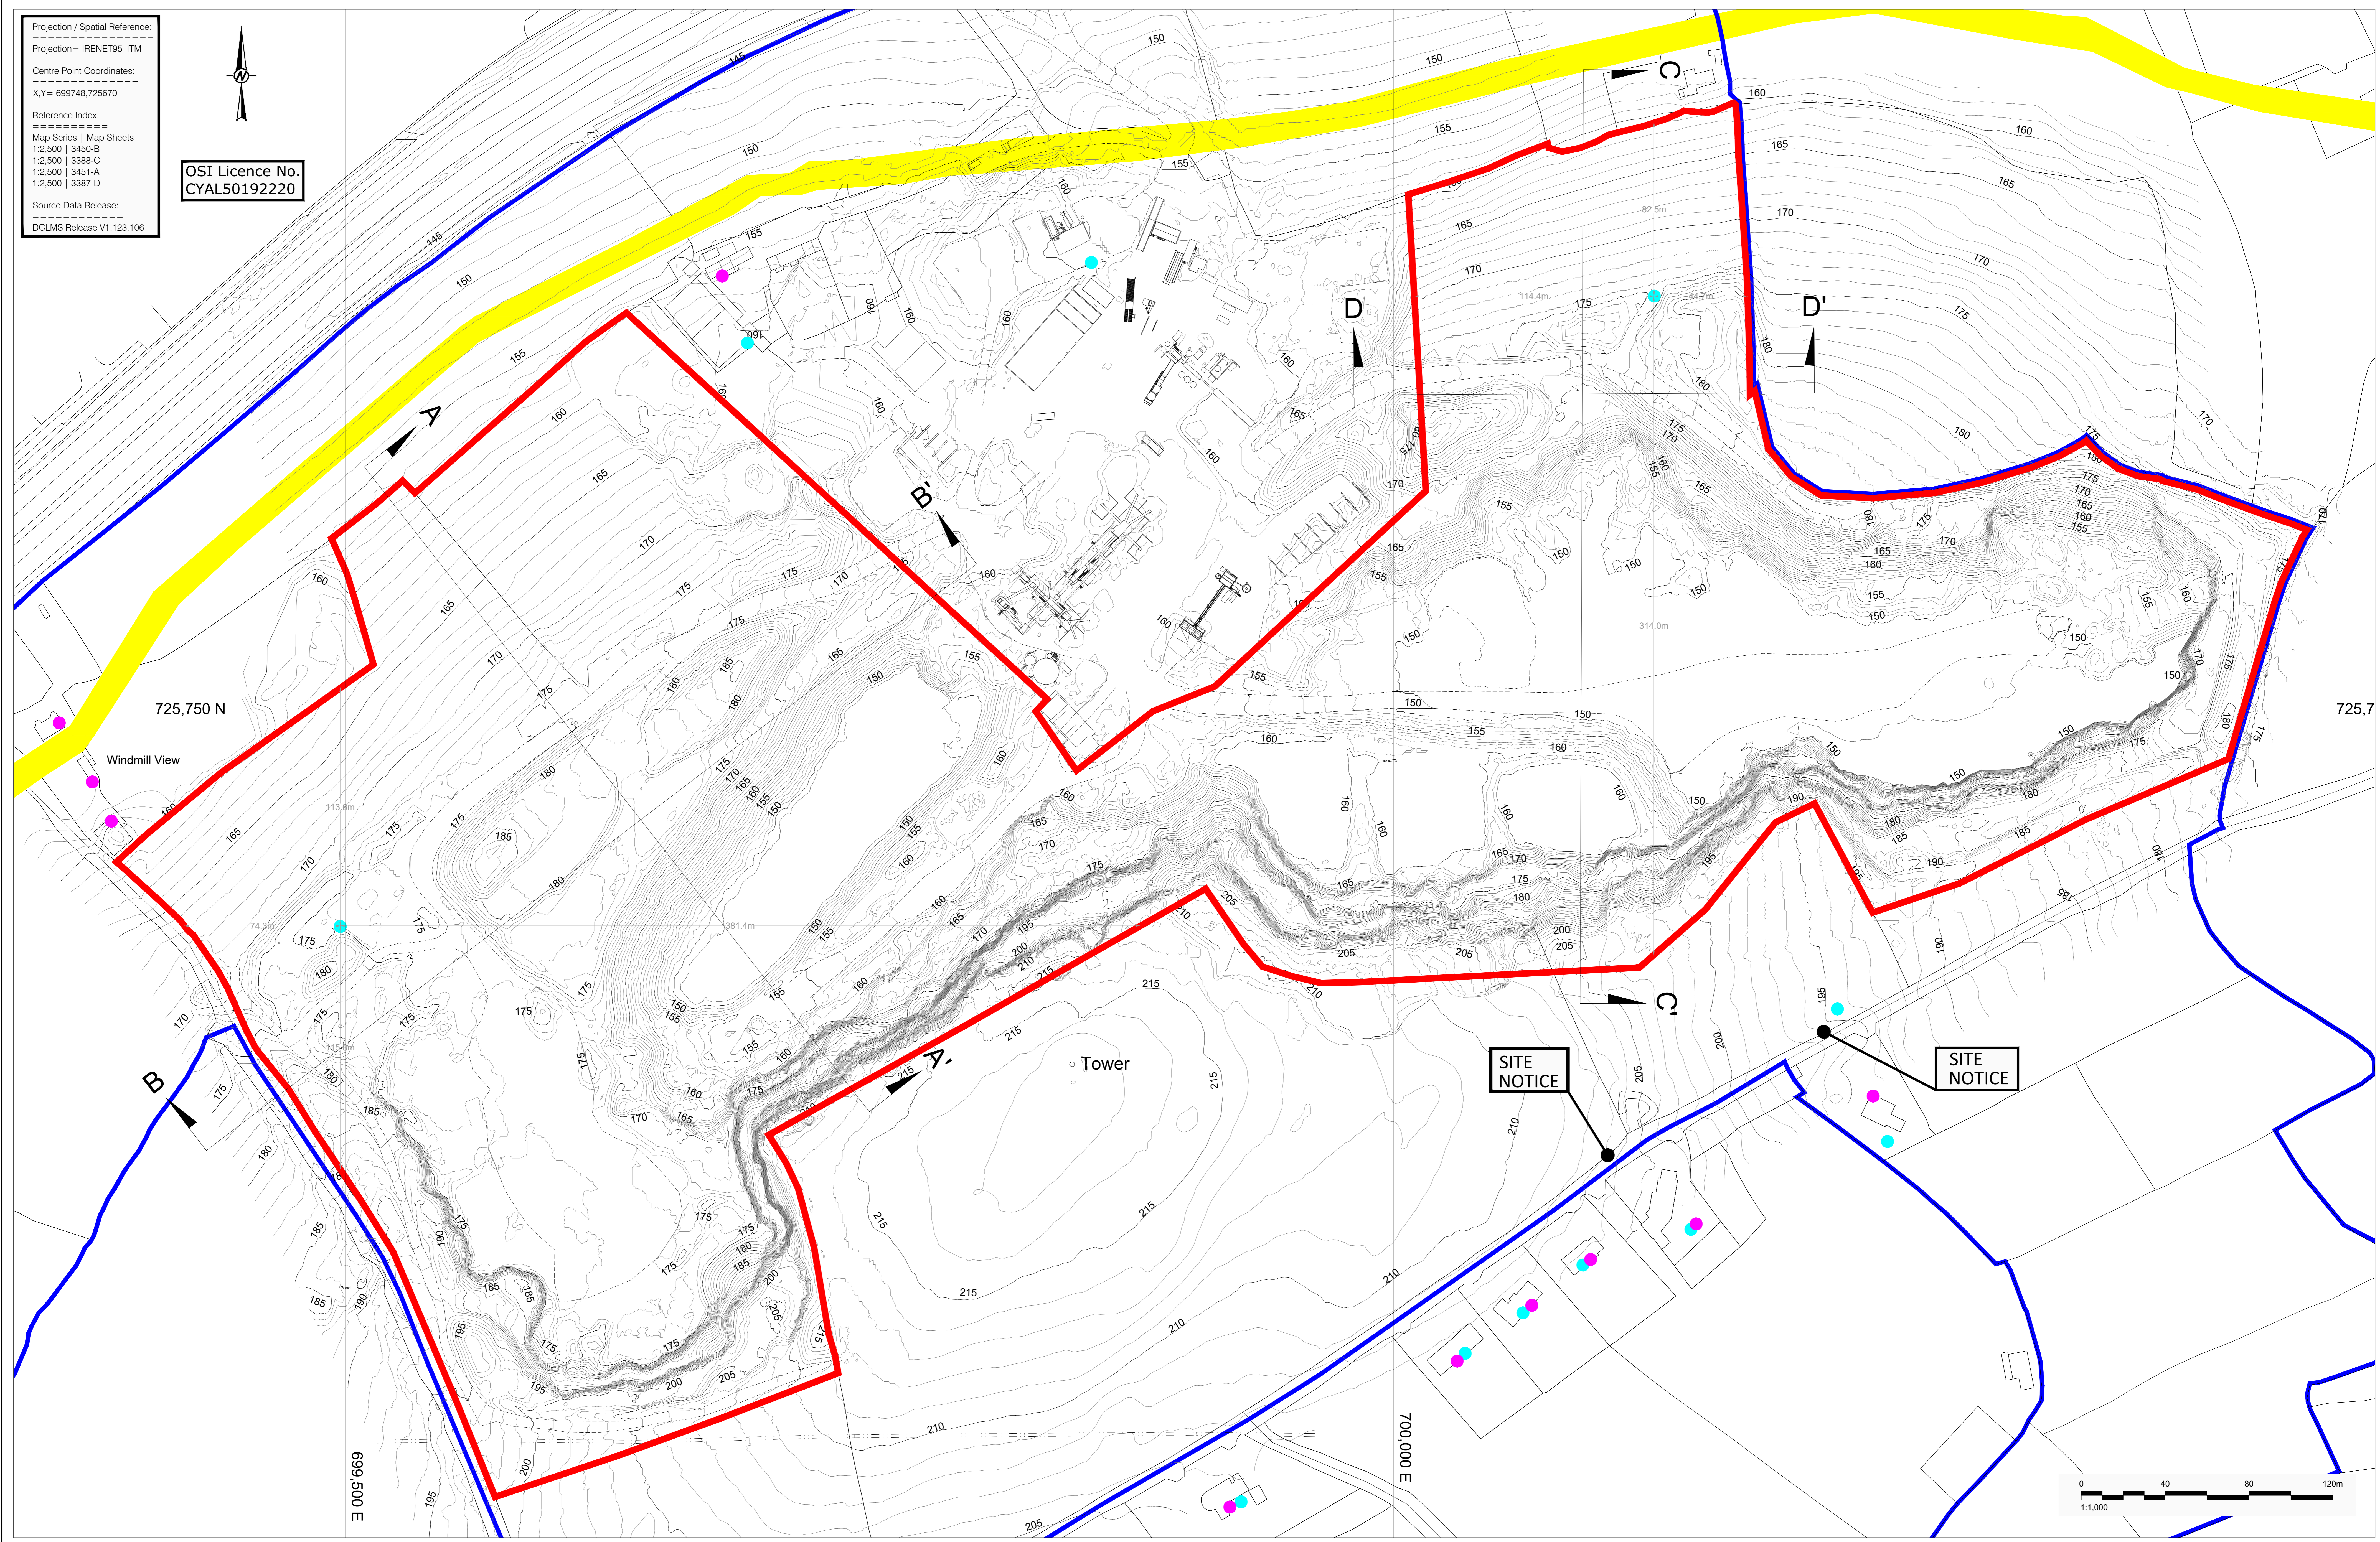

LEGEND:

	LANDS UNDER CONTROL OF APPLICANT		WASTEWATER TREATMENT SYSTEM
	APPLICATION BOUNDARY		WATER WELL
	EXISTING GROUND CONTOUR (mOD)		
	CROSS SECTION REFERENCE		

NOTES:
 GRID REFERENCES ARE IN METRES & TO ITM COORDINATES. REFER TO DRAWING 05 FOR CROSS SECTION DETAILS.
 LEVELS ARE IN METRES & TO O.S. DATUM.
 DIMENSIONS ARE IN METRES.

CLIENT	L BEHAN AGGREGATES & RECYCLING LTD	PROJECT	37L APPLICATION - LAURENCE BEHAN
CONSULTANT		TITLE	EXISTING SITE LAYOUT
	2021-May-28	PROJECT NO.	20137776
	POB	DRAWING NO.	03
	AJ	REV.	A
	RT	SCALE	1:1,000 AO
	BB		