


Projection / Spatial Reference:
 Projection= IRENET95_ITM
 Centre Point Coordinates:
 X,Y= 699748,725670
 Reference Index:
 Map Series | Map Sheets
 1:2,500 | 3450-B
 1:2,500 | 3388-C
 1:2,500 | 3451-A
 1:2,500 | 3387-D
 Source Data Release:
 DCLMS Release V1.123.106

OSI Licence No.
 CYAL50192220

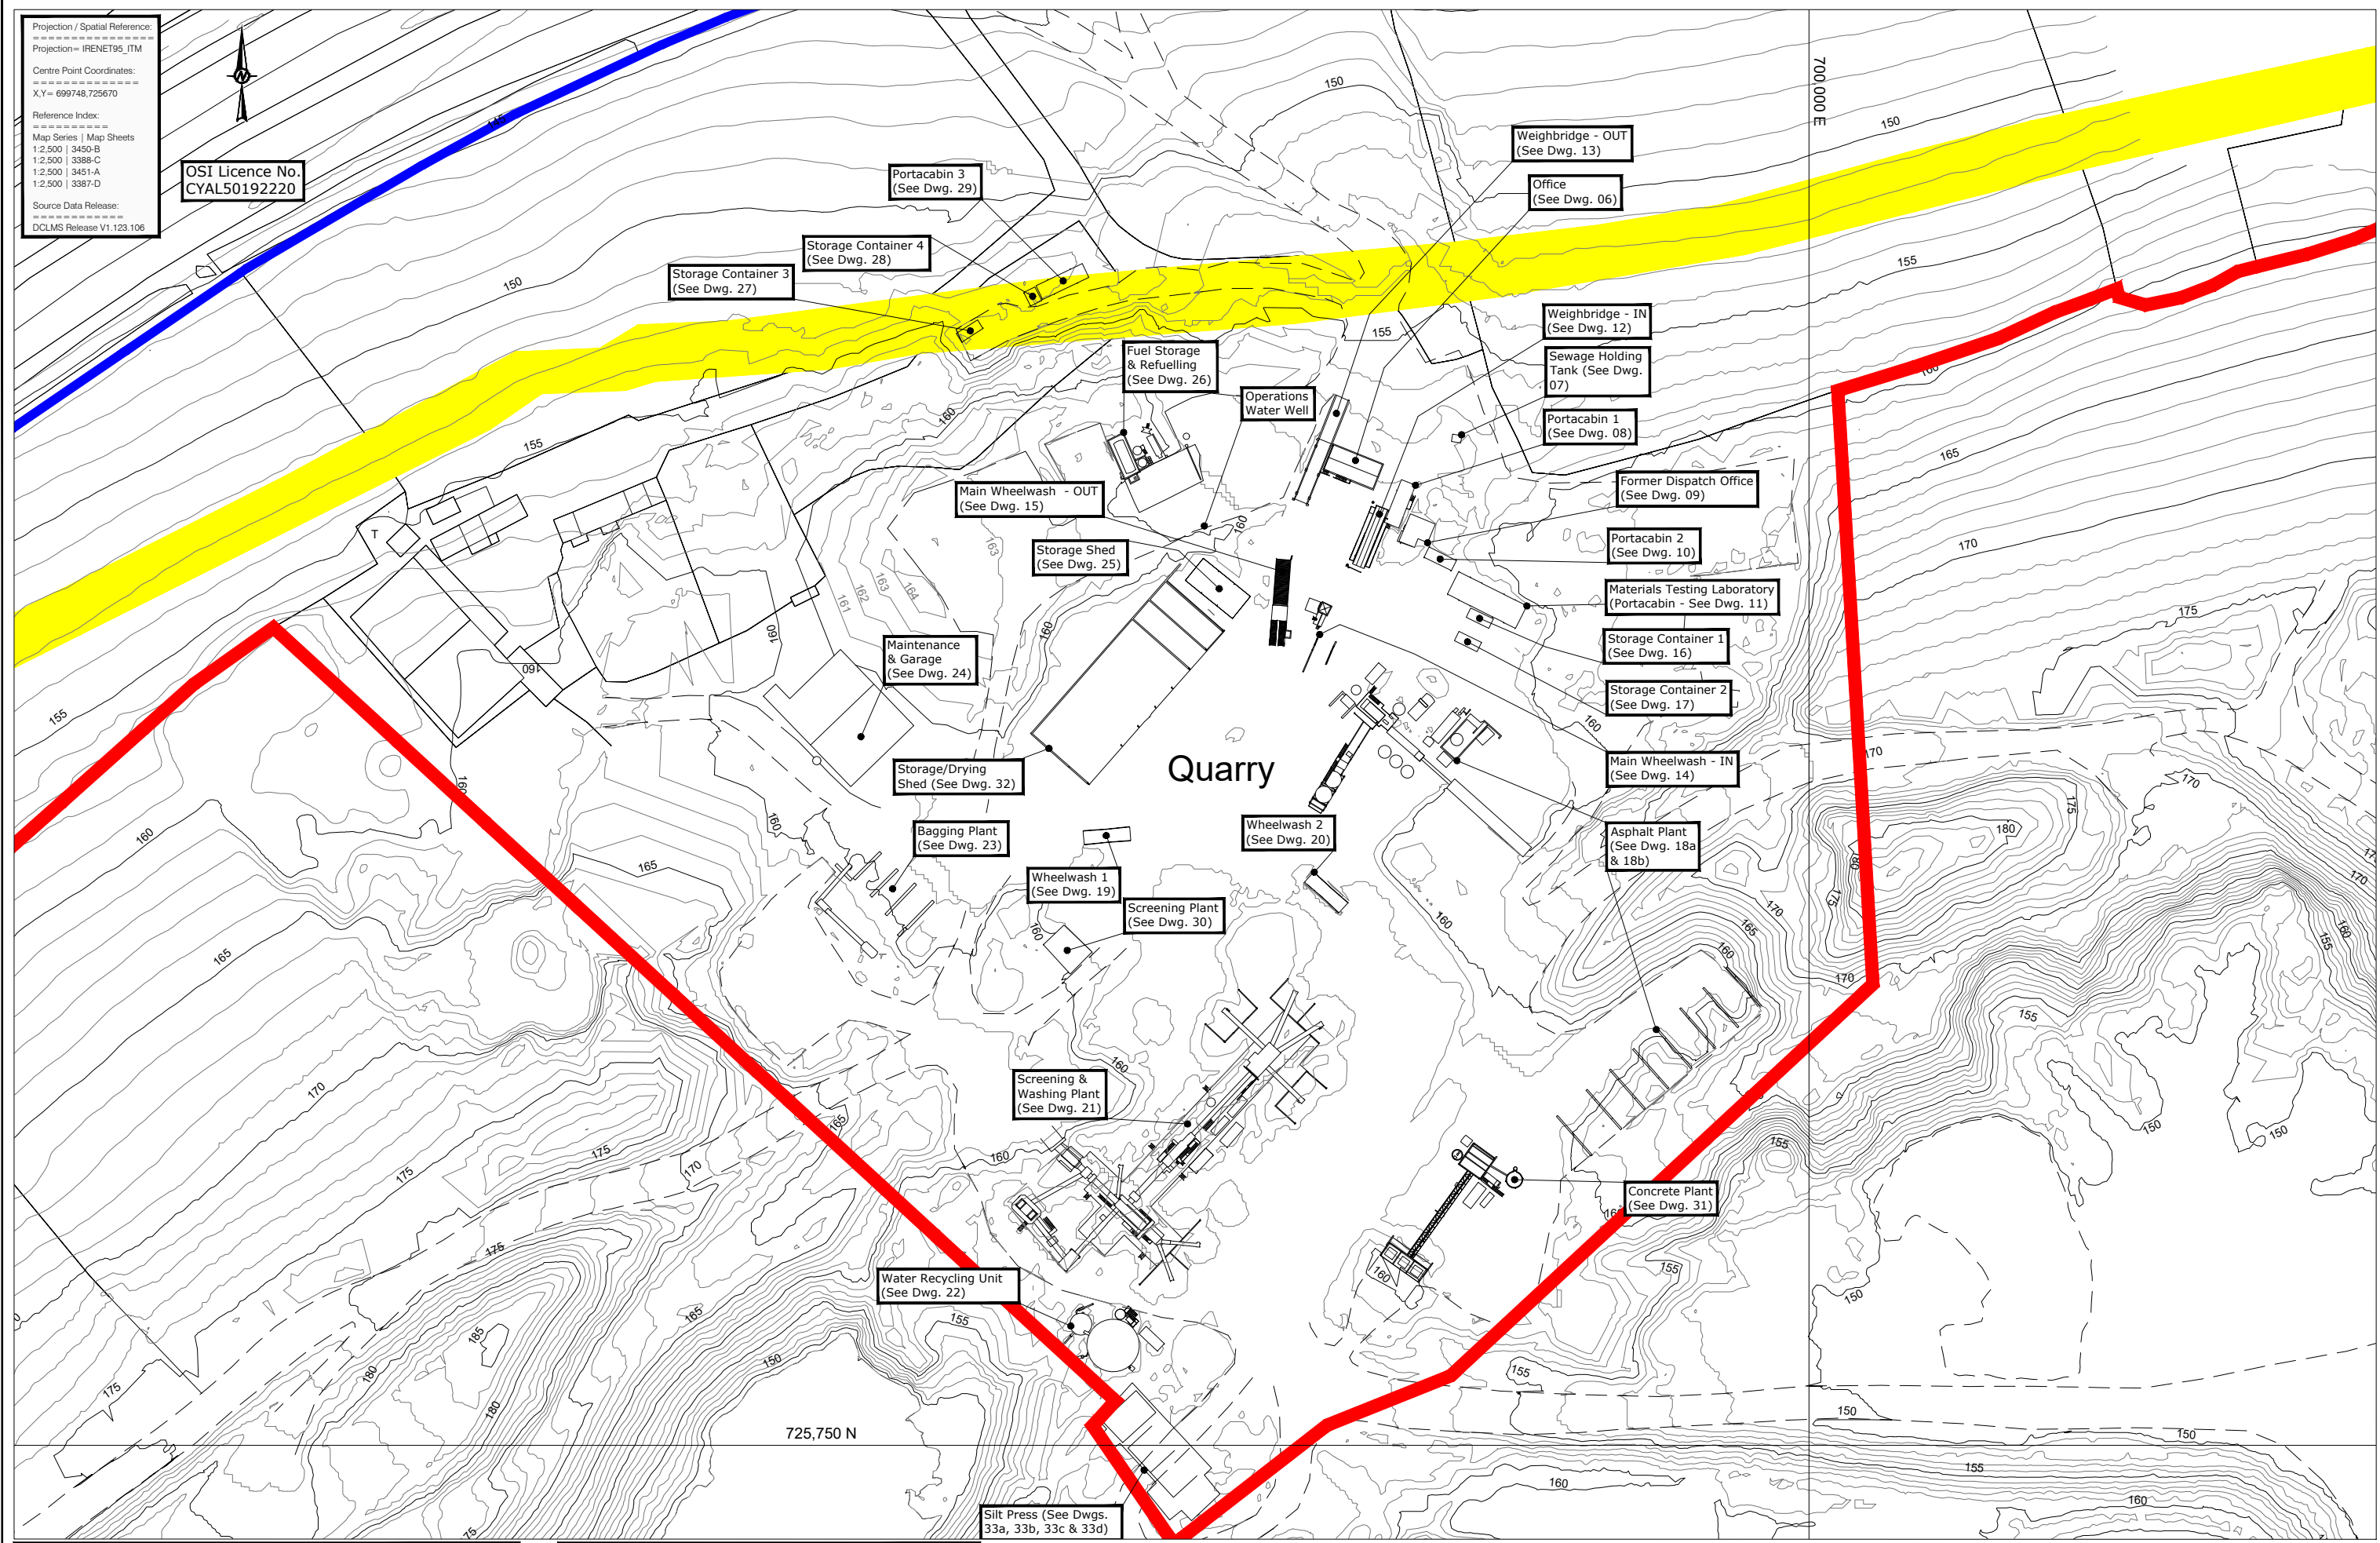

LEGEND:

	LANDS UNDER CONTROL OF APPLICANT
	APPLICATION BOUNDARY
	EXISTING GROUND CONTOUR (mOD)
	CROSS SECTION REFERENCE
	WAYLEAVE

NOTES:
 GRID REFERENCES ARE IN METRES & TO ITM COORDINATES.
 LEVELS ARE IN METRES & TO O.S. DATUM.
 DRAWING NUMBERS REFER TO THE CONCURRENT SUBSTITUTE CONSENT APPLICATION, THEY ARE NOT PART OF THE 37L APPLICATION.

CLIENT	L BEHAN AGGREGATES & RECYCLING LTD	PROJECT	37L APPLICATION - LAURENCE BEHAN
CONSULTANT	GOLDER	TITLE	FOR INFORMATION ONLY ADMINISTRATION AND PROCESSING AREA NOT PART OF 37L APPLICATION
DESIGNED	POB	PROJECT NO.	20137776
PREPARED	AJ	DRAWING NO.	INFO-01
REVIEWED	RT	REV.	A
APPROVED	BB	SCALE	NTS

IF THIS MEASUREMENT DOES NOT MATCH WHAT IS SHOWN, THE SHEET SIZE HAS BEEN MODIFIED FROM ITS ORIGINAL SIZE.