


Projection / Spatial Reference:
 =====
 Projection= IRENET95_ITM
 Centre Point Coordinates:
 =====
 X,Y= 699748.725670
 Reference Index:
 =====
 Map Series | Map Sheets
 1:2,500 | 3450-B
 1:2,500 | 3388-C
 1:2,500 | 3451-A
 1:2,500 | 3387-D
 Source Data Release:
 =====
 DCLMS Release V1.123.106


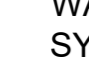




OSI Licence No.
 CYAL50192220

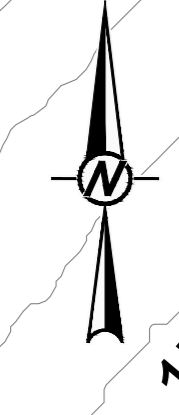


74.3m
 115.8m
 381.4m
 699,500 E
 Tower




LEGEND:

 	LANDS UNDER CONTROL OF APPLICANT		WASTEWATER TREATMENT SYSTEM
	APPLICATION BOUNDARY		WATER WELL
	EXISTING GROUND CONTOUR (mOD)		
	CROSS SECTION REFERENCE		

NOTES:
 GRID REFERENCES ARE IN METRES & TO ITM COORDINATES. REFER TO DRAWING 05 FOR CROSS SECTION DETAILS.
 LEVELS ARE IN METRES & TO O.S. DATUM.
 DIMENSIONS ARE IN METRES.

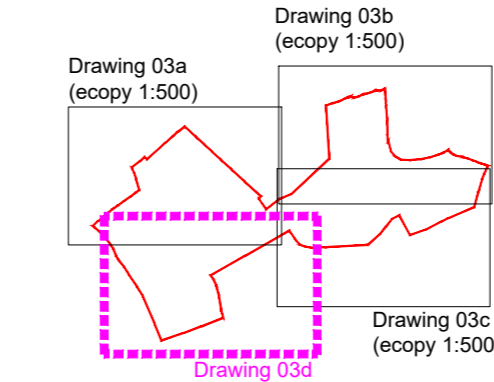

CLIENT	L BEHAN AGGREGATES & RECYCLING LTD		PROJECT	37L APPLICATION - LAURENCE BEHAN	
CONSULTANT			2021-May-28 DESIGNED POB PREPARED AJ REVIEWED RT APPROVED BB	TITLE	EXISTING SITE LAYOUT
	PROJECT NO.	20137776	DRAWING NO.	03d	REV. A
			SCALE	1:500 AO	

Date: 2021-05-28 10:50:21 AM | File Name: 03d - Existing - 300 AO May 2021 (COPY) .dwg | Last Edited By: mcdonald | Date: 2021-05-28 10:50:21 AM | Drawing Title: 37L Application - Laurence Behan | Scale: 1:500 | Sheet No: 03d