


Projection / Spatial Reference:
 Projection= IRENET95_ITM
 Centre Point Coordinates:
 X,Y= 699748.725670
 Reference Index:
 Map Series | Map Sheets
 1:2,500 | 3450-B
 1:2,500 | 3388-C
 1:2,500 | 3451-A
 1:2,500 | 3387-D
 Source Data Release:
 DCLMS Release V1.123.106

OSI Licence No.
 CYAL50192220

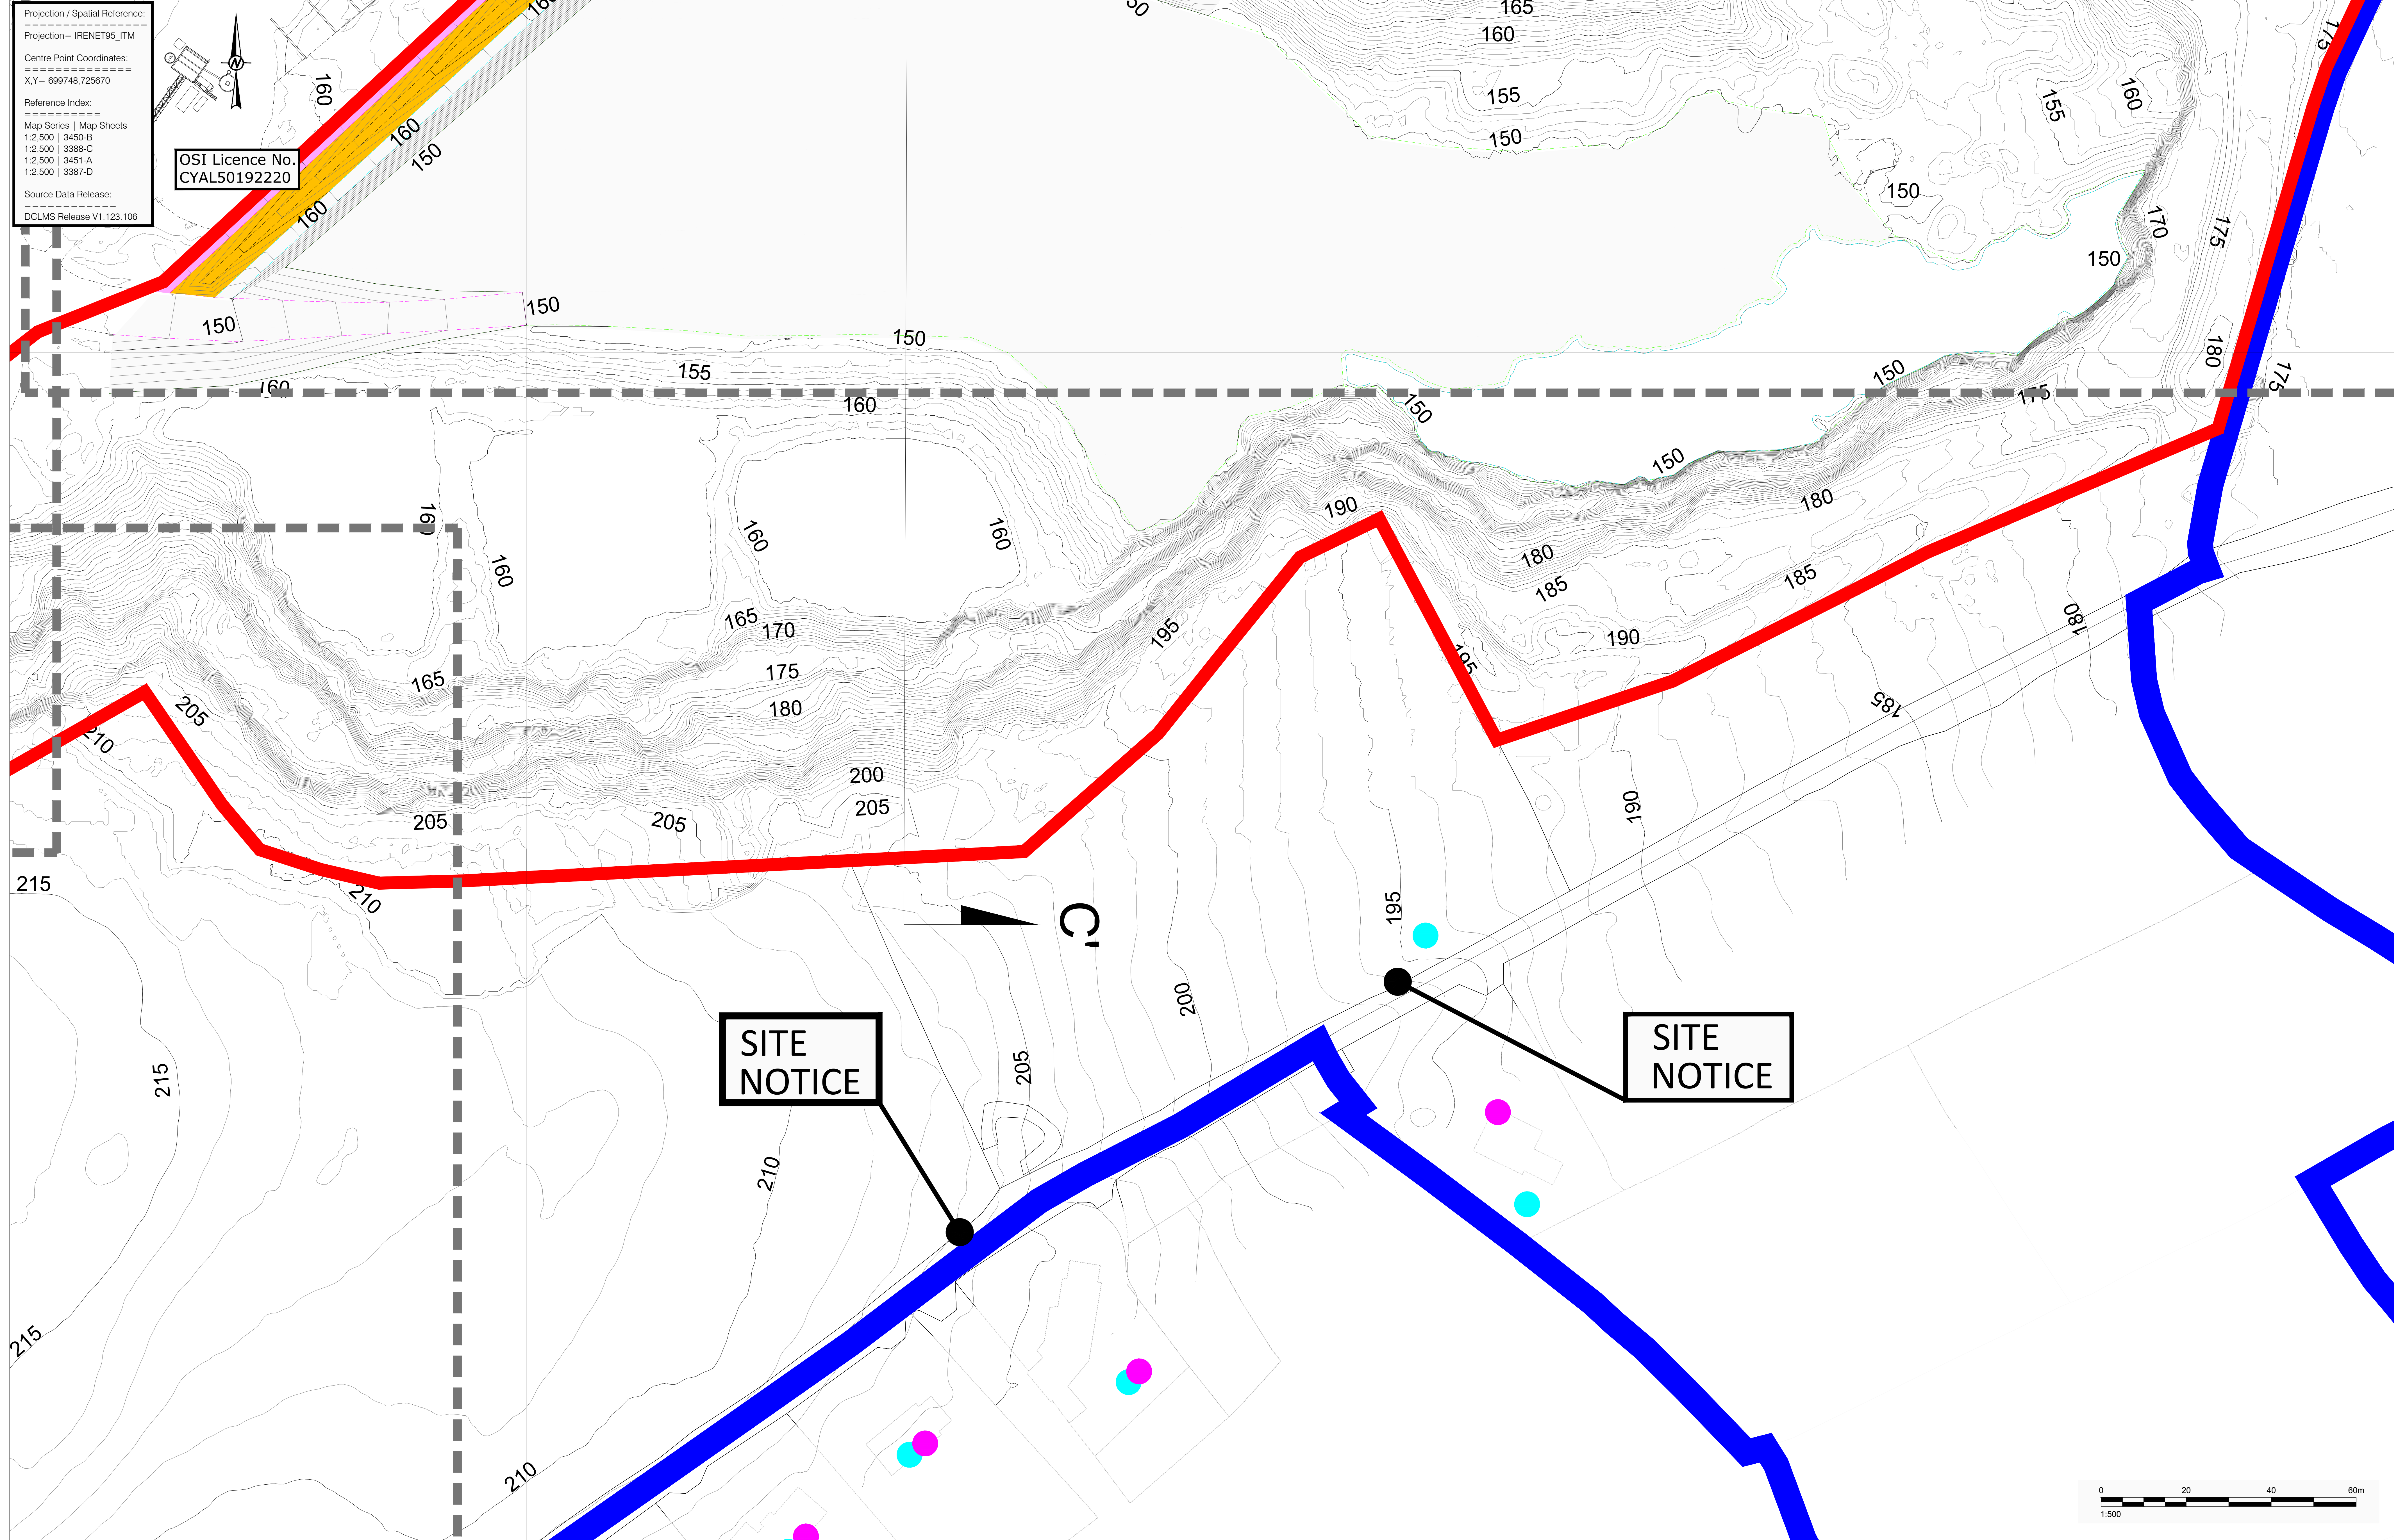


SITE NOTICE

SITE NOTICE

LEGEND:

	LANDS UNDER CONTROL OF APPLICANT		WASTEWATER TREATMENT SYSTEM
	APPLICATION BOUNDARY		WATER WELL
	PROPOSED CONTOUR (mOD)		WAYLEAVE
	PROPOSED ACCESS		
	PROPOSED SAFETY BERM		
	CROSS SECTION REFERENCE		

NOTES:
 GRID REFERENCES ARE IN METRES & TO ITM COORDINATES. REFER TO DRAWING 05 FOR CROSS SECTION DETAILS.
 LEVELS ARE IN METRES & TO O.S. DATUM.
 DIMENSIONS ARE IN METRES.

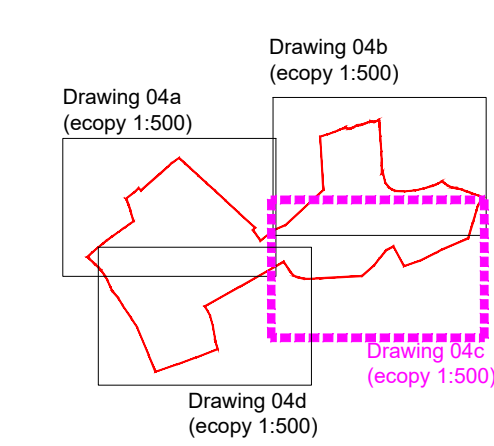

CLIENT	L BEHAN AGGREGATES & RECYCLING LTD
CONSULTANT	
DESIGNED	POB
PREPARED	AJ
REVIEWED	RT
APPROVED	BB

PROJECT	37L APPLICATION - LAURENCE BEHAN
TITLE	PROPOSED SITE LAYOUT
PROJECT NO.	20137776
DRAWING NO.	04c
REV.	A
SCALE	1:500 A0

IF THIS MEASUREMENT DOES NOT MATCH WHAT IS SHOWN, THE SHEET SIZE HAS BEEN MODIFIED FROM ISO/A4