


2km Buffer Zone
 Block A Boundary
 Site Boundary

- Quaternary Sediments**
 Representation: GEO_GSI_QuaternarySediments_Rep
- A, Alluvium
 - Ag, Alluvium (gravelly)
 - Embankment
 - GLs, Gravels derived from Limestones
 - Mbs, Marine beach sands
 - Rck, Bedrock outcrop or subcrop
 - TLs, Till derived from limestones
 - Urban
 - Water
 - Ws, Windblown sands
 - Wsd, Windblown sands and dunes

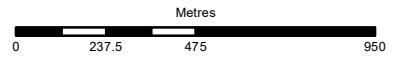

Coordinate System: IRENET95 Irish Transverse Mercator

D2	2021-04-07	DJ	EW	GB
Rev	Date	By	Chkd	Appd

ARUP

50 Ringsend Road
 Dublin 4 D04 T6X0 Ireland
 Tel +353 1 233 4030
 www.arup.com

Client
Ruirside Developments

Project Title
Parkgate Street-Block A

Drawing Title
Quaternary Sediments

Scale at A3
1:20,000

Job No
265381

Drawing Status
Draft

Figure number
Figure 15.2

Rev
D2