


© 2021 Microsoft Corporation © 2021 Maxar © CNES (2021) Distribution Airbus DS © 2021 TomTom

- 2km Buffer Zone
- Block A Boundary
- Site Boundary
- Depth to Bedrock**
- 0 - 3 m
- 3 - 5 m
- 5 - 15 m
- 15 - 30 m

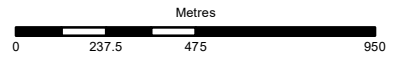

Coordinate System: IREN95 Irish Transverse Mercator

D2	2021-04-07	DJ	EW	GB
Rev	Date	By	Chkd	Appd

# ARUP

50 Ringsend Road  
Dublin 4 D04 T6X0 Ireland  
Tel +353 1 233 4030  
www.arup.com

Client  
**Ruirside Developments**

Project Title  
**Parkgate Street-Block A**

Drawing Title  
**Depth to Bedrock**

Scale at A3  
**1:20,000**

Job No  
**265381**

Drawing Status  
**Draft**

Rev  
**D2**

Figure number  
**Figure 15.5**