


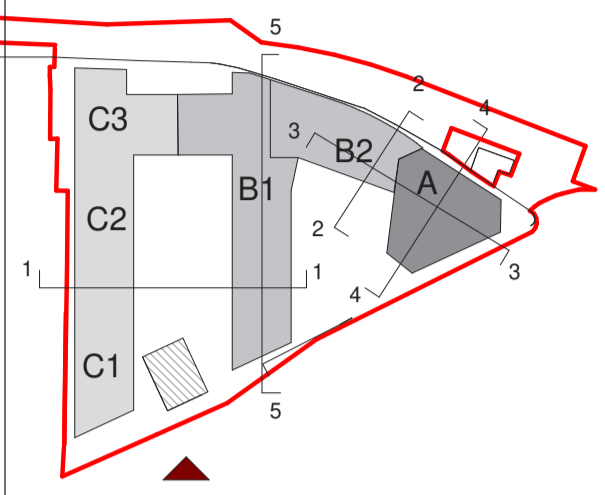

Notes:  
DO NOT SCALE FROM THIS DRAWING. USE FIGURED DIMENSIONS  
IN ALL CASES. VERIFY DIMENSIONS ON SITE AND REPORT ANY  
DISCREPANCIES TO THE ARCHITECTS IMMEDIATELY. THIS  
DRAWING TO BE READ IN CONJUNCTION WITH THE ARCHITECTS  
SPECIFICATION. © THIS DRAWING IS COPYRIGHT AND MAY ONLY  
BE REPRODUCED WITH THE ARCHITECTS PERMISSION.

OSI License Number - AR 0052219  
Projection / Spatial Reference:  
Projection: IRENET95\_ish\_Transverse\_Mercator  
Centre Point Coordinates:  
X,Y = 713657.3699,734403.2446  
Reference Index:  
Map Series / Map Sheets  
1:1,000 3263-02  
1:1,000 3263-08  
1:1,000 3263-07  
1:1,000 3263-03  
Vertical Datum:  
MALIN HEAD



**PLANNING LEGEND**

SYMBOL	DESCRIPTION
[Red line]	SITE BOUNDARY LINE
[Black line]	EXISTING STRUCTURES
[Yellow area]	WAYLEAVE / RIGHT OF WAY
[Green triangle]	RESIDENTIAL ENTRANCE
[Blue triangle]	PUBLIC ENTRANCE

**Materials Legend**

No.	DESCRIPTION
1	SELECTED LIMESTONE
2	SELECTED DARK BRICK
3	SELECTED LIGHT BRICK
4	DARK STONE PANEL
5	SELECTED METAL CLADDING
6	ALUMINIUM SHOP FRONT
7	ALUMINIUM COMPOSITE WINDOWS
8	DARK RENDER
9	LIGHT RENDER
10	SELECTED CURTAIN WALLING
11	GLAZED HANDRAIL

As permitted under ABP Reg.  
Ref 306569-20

P02 | 27/01/20 | EOB | Full Planning ABP issue

Rev	Date	DRN	Description

reddyarchitecture +urbanism  
Darty Road  
Dublin 6, D06 Y0E3.  
T: +353 (0)1 4987000  
W: www.reddyarchitecture.com  
E: info@reddyarchitecture.com

Client Details:  
Ruirside Developments Ltd.

Project Details:  
PGATE  
42A Parkgate Street, Dublin 8

Drawing Title:  
Permitted South Elevation  
ABP Ref. 306569-20

Job No	Date	Scale@A1
P18-107D	27/01/20	1:200
Status	Drawn By:	
Planning	M. McGuire	
Purpose	Checked By:	
Planning Permission	E. O'Brien	
Drawing Number	Revision	
PGATE-RAU-ZZ-ZZ-DR-A-ELE-32202	P02	

Proposed South Elevation  
1 : 200

Protected Structure  
[see drawing No. PGATE-RAU-ZZ-ZZ-DR-A-HTG-31134]

Protected Structure  
[see drawing No. PGATE-RAU-ZZ-ZZ-DR-A-HTG-31133]

Heritage Structure  
[see drawing No. PGATE-RAU-ZZ-ZZ-DR-A-HTG-31133-31138]