



Contiguous Section 1-1  
1 : 500

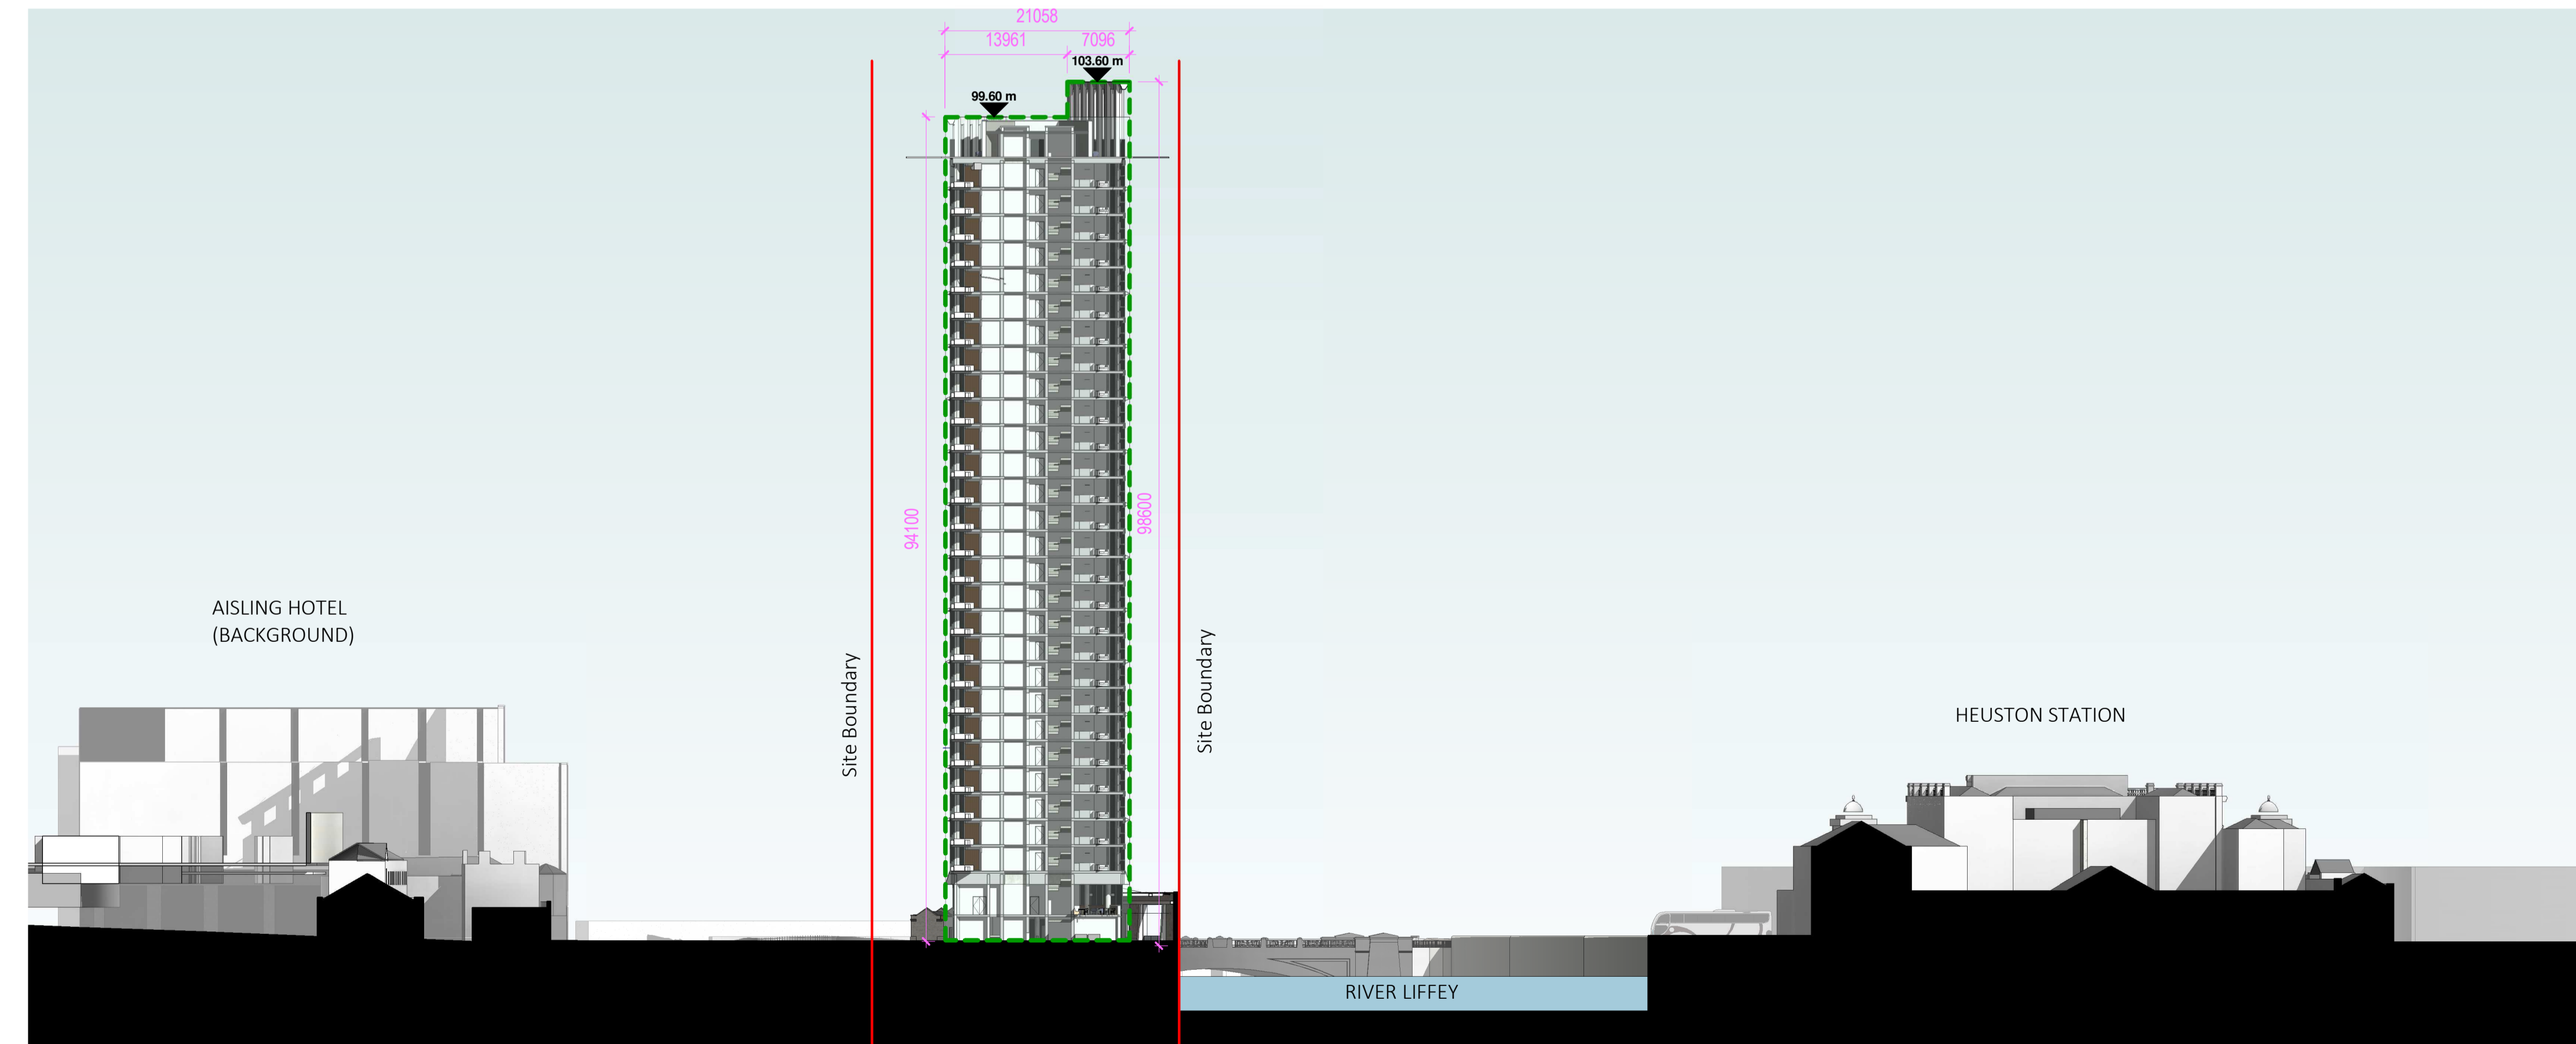

Contiguous Section 2 - 2  
1 : 500

Notes:  
DO NOT SCALE FROM THIS DRAWING. USE FIGURED DIMENSIONS IN ALL CASES. VERIFY DIMENSIONS ON SITE AND REPORT ANY DISCREPANCIES TO THE ARCHITECTS IMMEDIATELY. THIS DRAWING IS TO BE READ IN CONJUNCTION WITH THE ARCHITECTS SPECIFICATION. © THIS DRAWING IS COPYRIGHT AND MAY ONLY BE REPRODUCED WITH THE ARCHITECTS PERMISSION.

OSI License Number - AR 005219  
Projection / Spatial Reference:  
Projection: IRENE19\_ Irish\_Transverse\_Mercator  
Centre Point Coordinates:  
X,Y: 71367.3099,73403.2446  
Reference Grid:  
Map Series / Map Sheets  
1:1,000 | 3263-02  
1:1,000 | 3263-06  
1:1,000 | 3263-07  
1:1,000 | 3263-03  
Vertical Datum:  
MALIN HEAD

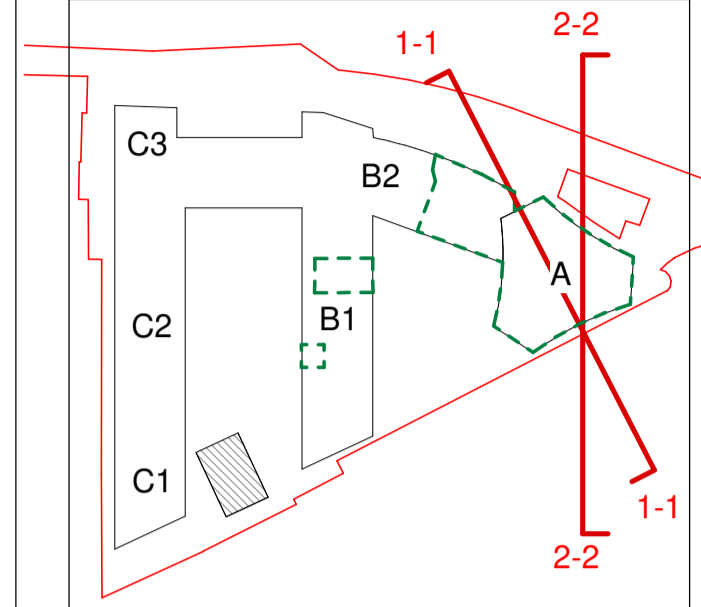

Planning Application Legend

Description	Symbol
SITE BOUNDARY LINEDARY	
EXTENT OG PROPOSED DEVELOPMENT / WORKS	
CONSENTED BUILDINGS UNDER APPLICATION REF: ABP-306569-20	

Materials Legend

No.	DESCRIPTION
1	POLISHED PRE-CAST GRANITE MIX FACADE
2	POLISHED PRE-CAST GRANITE DILL
3	POWDER-COATED ALUMINIUM WINDOW

P02	01/06/21	JB	Planning Issue
P01	02/12/20	DZ	Pre-Planning Issue

Rev	Date	DRN	Description



IN ASSOCIATION WITH  
**Glenn Howells Architects**  
Birmingham London glennhowells.co.uk  
Glenn Howells Architects  
321 Barford Street  
Birmingham B5 6ET  
T: +44 (0)121 666 7640  
W: www.glennhowells.co.uk  
E: mail@glennhowells.co.uk

Client Details:  
Ruiside Developments Ltd.

Project Details:  
PGATE  
42A Parkgate Street, Dublin 8

Drawing Title:  
Proposed Contiguous Sections 1-1 + 2-2

Job No	Date	Scale@A1
P18-107D	01/06/21	1:500
Status	Drawn By:	
Planning	M.McGuire	
Purpose:	Checked By:	
Planning Permission	E.O'Brien	
Drawing Number	Revision	
PGATE-RAU-ZZ-ZZ-DR-A-SEC-33002	P02	