




BOTANIC NAME	COMMON NAME	SIZE
PUBLIC SPACE & COURTYARD TREES		
Betula nigra	"River Birch"	18-20cmg, rb
Platanus acerifolia - fastigiata form	"London plane"	25-30cmg, rb
Tilia cordata 'Streetwise'	"Small Leaved Lime"	20-25cmg, rb, pf
PODIUM, COURTYARD AND ROOF LEVEL TREES		
Acer griseum	"Paperbark Maple"	16-18cmg
Acer palmatum	"Japanese Maple"	16-18cmg
Amelanchier x lamarckii	"Snowy Mespilus"	2.5m ht, cg, pf
Arbutus unedo	"Strawberry Tree"	1m ht, pf, N
Betula utilis var. jacquemonti	"Himalayan Birch"	14-16cmg
Corylus avellana	"Common Hazel"	2.5m ht, cg, pf, N
Sorbus aucuparia	"Rowan"	14-16cmg, pf, N
FORMAL HEDGE PLANTING		
Prunus lusitanica	"Portuguese laurel"	60-80cm ht/100-120cm ht
Buxus sempervirens	"Common box"	60-80cm ht
SHRUB HERBACIOUS AND GROUND COVER PLANTING		
Anemone 'Honore Jobert'	"Japanese Anemone"	2lt, pf
Berberis darwinii	"Darwin's Barberry"	2lt, pf
Choisya ternata	"Mexican orange"	5lt, pf
Dryopteris erythrosora	"Japanese Shield Fern"	2lt
Escallonia 'Apple Blossom'	"Apple Blossom Escallonia"	2lt, pf
Hydrangea quercifolia	"Oakleaf Hydrangea"	5lt, pf
Hydrangea quercifolia	"Red hot Poker"	2lt, pf
Liriope muscari	"Blue Lili Turf"	2lt, pf
Luzula nivea	"White wood-rush"	2lt
Miscanthus sinensis 'Gracilimus'	"Chinese Silver Grass"	2lt, pf
Pachysandra terminalis	"Japanese Pachysandra"	2lt
Pennisetum alopecuroides	"Chinese Fountain Grass"	3lt
Salvia officinalis	"Sage"	2lt, pf
Sarcococca hookeriana	"Sweet Box"	5lt, pf
Verbena bonariensis	"Purpletop vervain"	2lt, pf
Vinca minor 'Gertrude Jekyll'	"Small White Periwinkle"	2lt
Viburnum opulus	"Guelder Rose"	60-90cm, pf, N
Hypericum calycinum	"Aaron Beard"	2lt
SWALE PLANTING		
Glyceria maxima	"Reed sweet-grass"	2lt, pf, N
Scirpus lacustris	"Common Club-rush"	2lt, N
Iris pseudacorus	"Yellow Iris"	2lt, N
Carex riparia	"Great Pond Sedge"	2lt, N
Carex pendula	"Pendulous Sedge"	2lt, N
Lythrum salicaria	"Purple-loosestrife"	2lt, pf, N
Iris ensata	"Japanese Iris"	2lt, pf
CLIMBERS		
Hydrangea anomala ssp petiolaris	"Climbing Hydrangea"	5lt, pf
Trachelospermum jasminoides	"Star Jasmine"	5lt, pf
Clematis montana 'Rosea'	"Himalayan clematis"	5lt, pf

LEGEND	
	EXISTING TREES
	NEW SEMI MATURE TREE PLANTING for streets and key areas
	NEW SMALL TREE PLANTING
	RAIN GARDEN
	RUBBER PLAY SURFACE & PLAY EQUIPMENT
	1. COMPACTED GRAVEL 2. RESIN BOUND GRAVEL
	1. TEMPORARY SEATING ELEMENTS 2. PERMANENT SEATING ELEMENT
	CONCRETE TRIANGULAR SEATING
	GRASS SEEDING on 150mm topsoil
	1. SHRUB PLANTING on 450mm topsoil 2. HEDGE PLANTING
	SWALE PLANTING
	BULB PLANTING
	CLIMBERS
	"PENCIL" LIGHT
	CATENARY LIGHT
	BLACKTOP TARMACADAM
	1. PC PAVING/ 2. STONE SETTS
	SETTS
	TRIANGULAR CONCRETE PAVING
	PUBLIC RIVER WALK
	GROUND TRIANGULAR LIGHT
	FACADE TRIANGULAR LIGHT
	STEPPING STONES
	RAILING
	VENTILATION
	BIKE STANDS
	SHAVE OF PEDESTRIAN GATE AS SIGNATURE PILLAR
	CAST IRON COLUMNS & BEAMS
	BALUSTRADE
	OUTLINE BLOCK A AMENDMENT

REV	DESCRIPTION	ISSUED BY	DATE
MITCHELL + ASSOCIATES LANDSCAPE ARCHITECTURE URBAN DESIGN			
Unit 5, Woodpark, The Rise, Glasnevin, Dublin 9, Ireland t + 353 1 454 5066 e info@mitcheill.ie			
PROJECT Parkgate Street			
CLIENT Ruirside Developments Limited			
JOB NO. LPAR010			
DRAWING Ground Floor Plan			
DRAWING NO. 200			
DRAWN BY Tijana Cavara Petrovic	CHECKED FMC	DATE 15.08.2021	
STATUS: PLANNING-RFI	SCALE >1:200 @ A1<	REVISION 0	
<small>NOTES: All dimensions are in millimeters unless otherwise stated and shall be checked and confirmed by the contractor on site. Any discrepancies shall be immediately reported to the landscape architects. Work to figured dimensions only. Do not scale from drawing. Do Not Scale. Use Figured Dimensions Only. Not for Construction Purposes unless Specifically Marked.</small>			
<small>© THIS DRAWING IS COPYRIGHT OF MITCHELL + ASSOCIATES</small>			

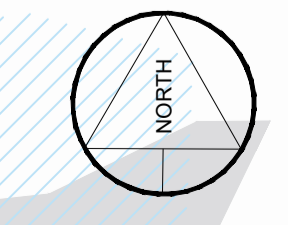

>1:200 @ A1<