




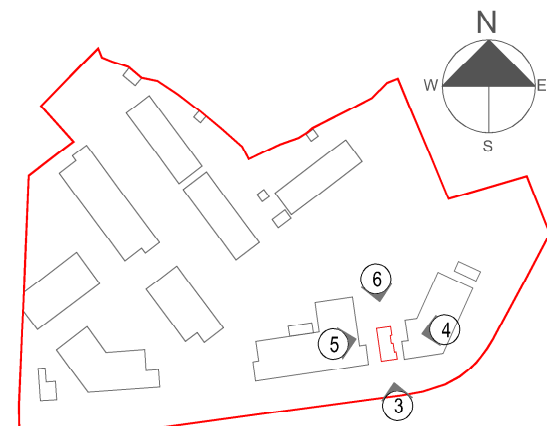


KEY PLAN - BIN STORES FOR BLOCK E1, E2 & SUBSTATION

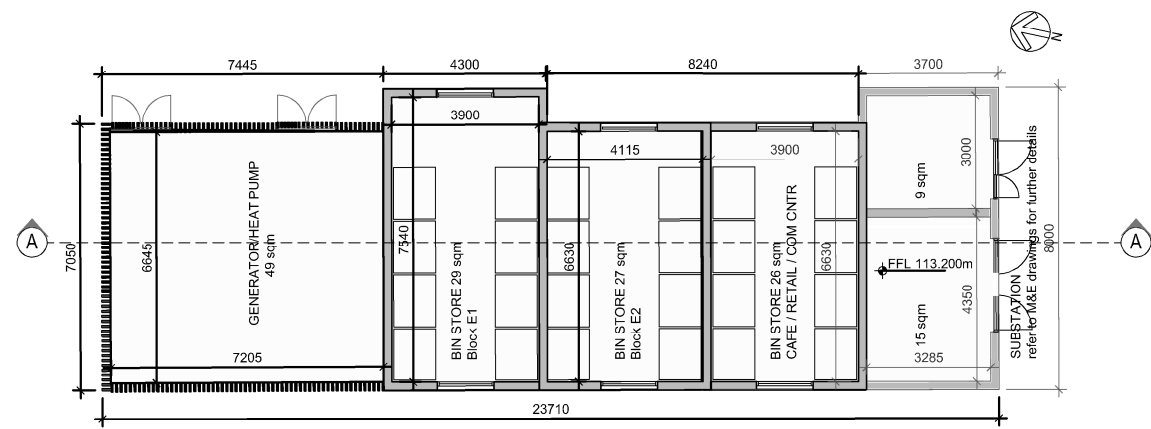


1 SUBSTATION & BIN STORES TO BLOCKS E1 - E2 Plan
Scale 1:200

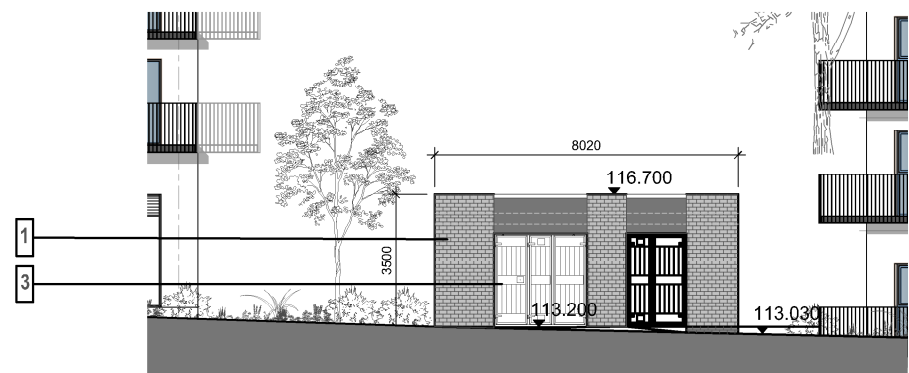


3 Phase 3 - ELEVATION OF SUBSTATION & BIN STORES TO BLOCKS E1 - E2 (Street)
Scale 1:200

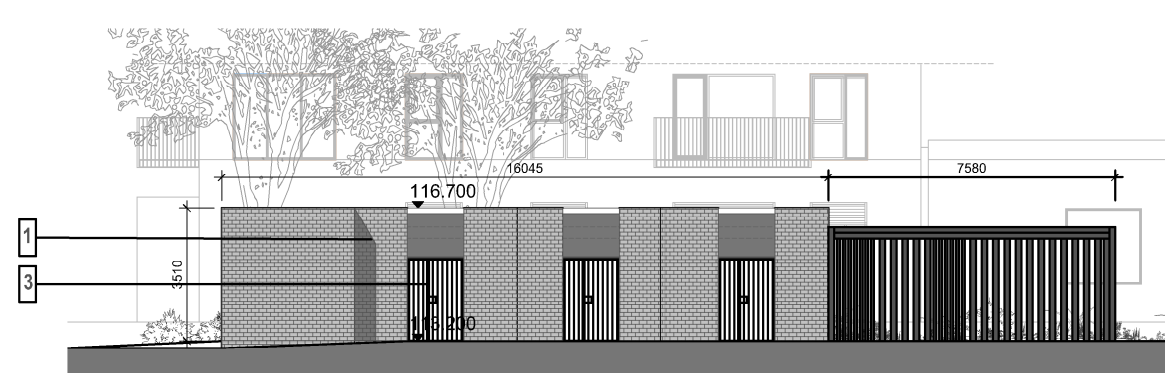


4 Phase 3 - ELEVATION OF SUBSTATION & BIN STORES TO BLOCKS E1 - E2 (EAST)
Scale 1:200

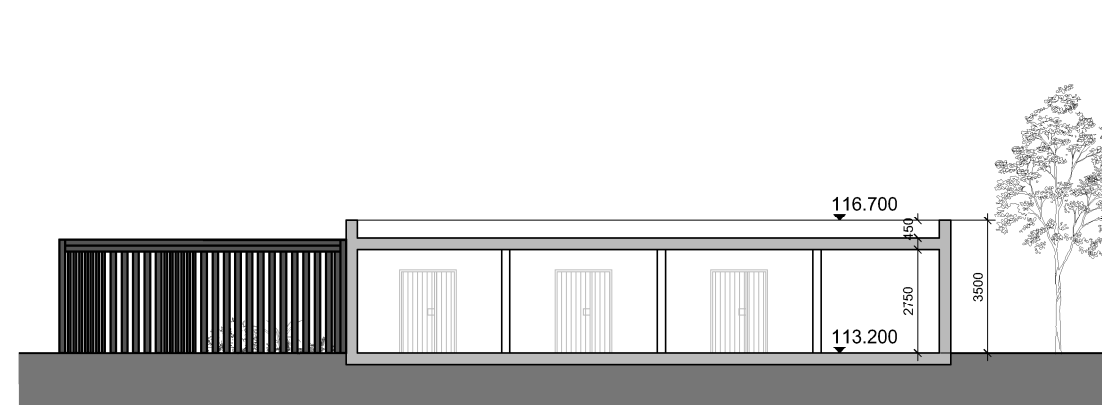

2 Phase 3 - SECTION A-A OF SUBSTATION & BIN STORES TO BLOCKS E1 - E2
Scale 1:200

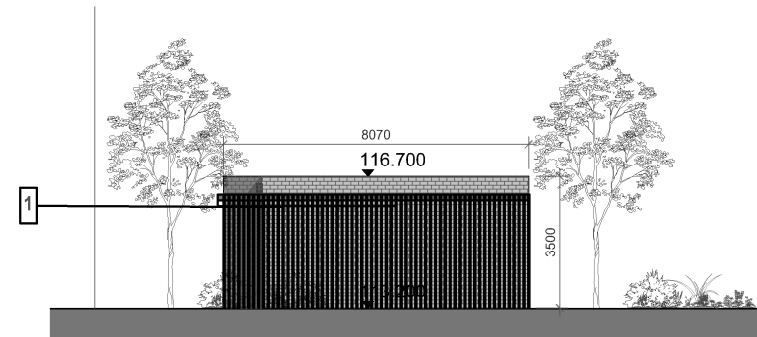


6 Phase 3 - ELEVATION OF SUBSTATION & BIN STORES TO BLOCKS E1 - E2 (REAR)
Scale 1:200

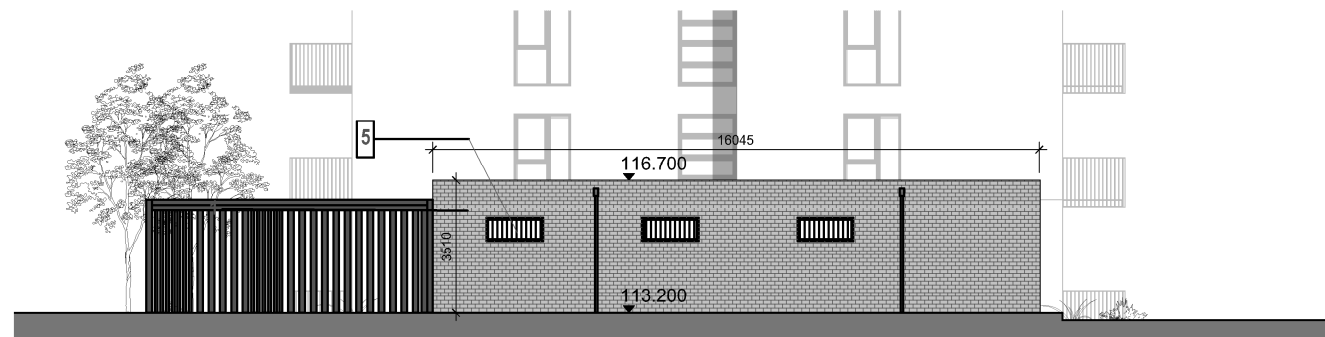


5 Phase 3 - ELEVATION OF SUBSTATION & BIN STORES TO BLOCKS E1 - E2 (WEST)
Scale 1:200




KEY PLAN - SUBSTATION, SWITCH ROOMS & HEAT PUMPS
STANDALONE PLANT STRUCTURE

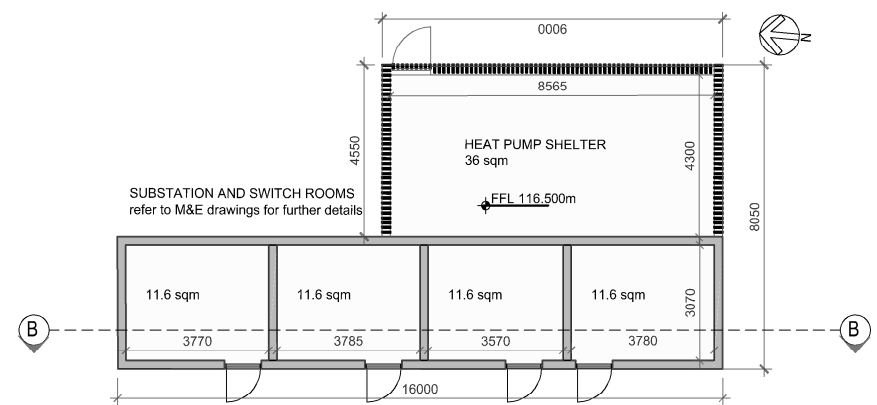


7 STANDALONE PLANT STRUCTURE Plan
(SUBSTATION, SWITCH ROOMS & HEAT PUMPS)
Scale 1:200

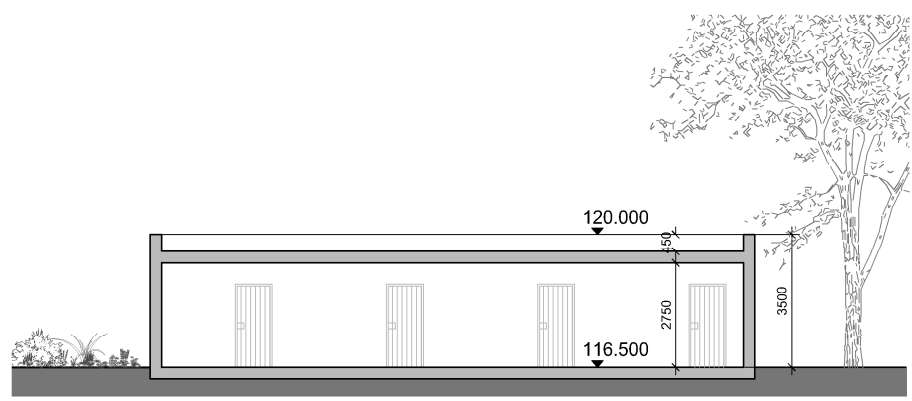


8 Phase 3 - PLANT STRUCTURE ELEVATION - SECTION B-B
Scale 1:200

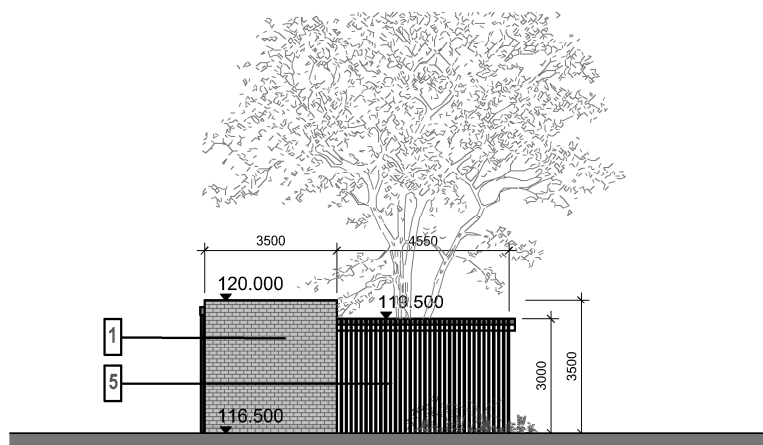


9 Phase 3 - PLANT STRUCTURE ELEVATION - South (Street)
Scale 1:200

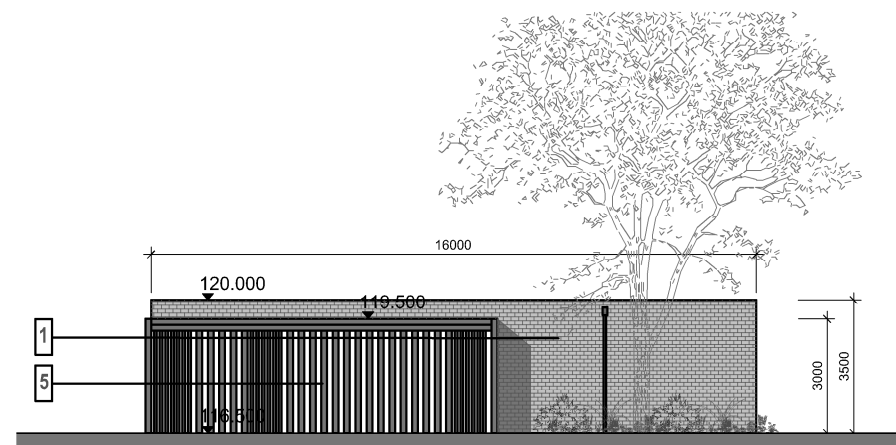


10 Phase 3 - PLANT STRUCTURE ELEVATION - East
Scale 1:200

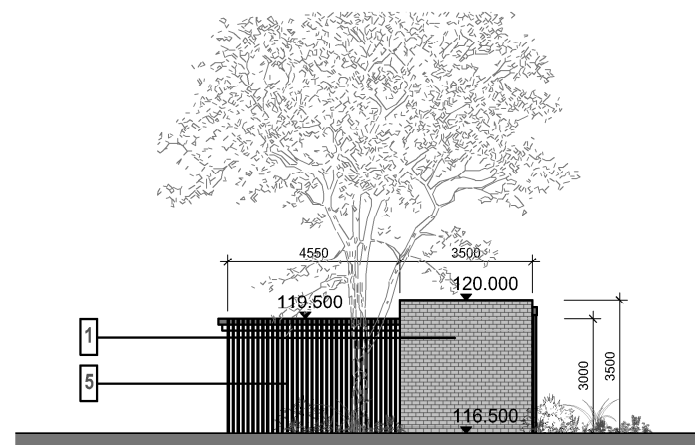


11 Phase 3 - PLANT STRUCTURE ELEVATION - North
Scale 1:200

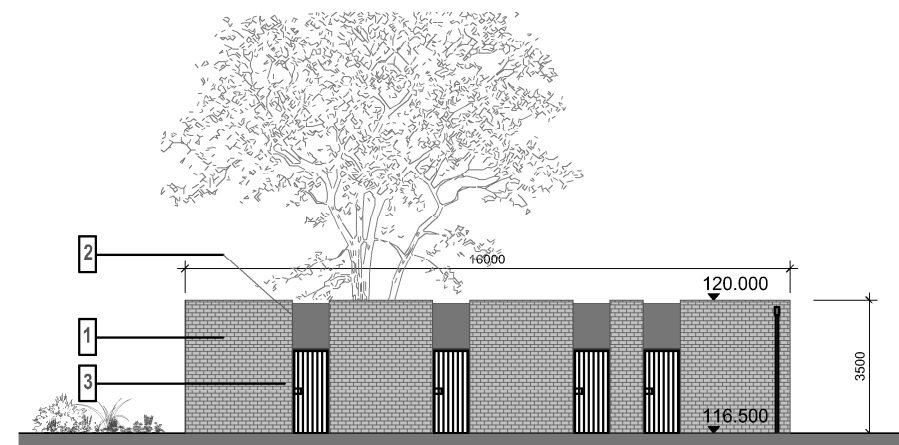

12 Phase 3 - PLANT STRUCTURE ELEVATION - West
Scale 1:200

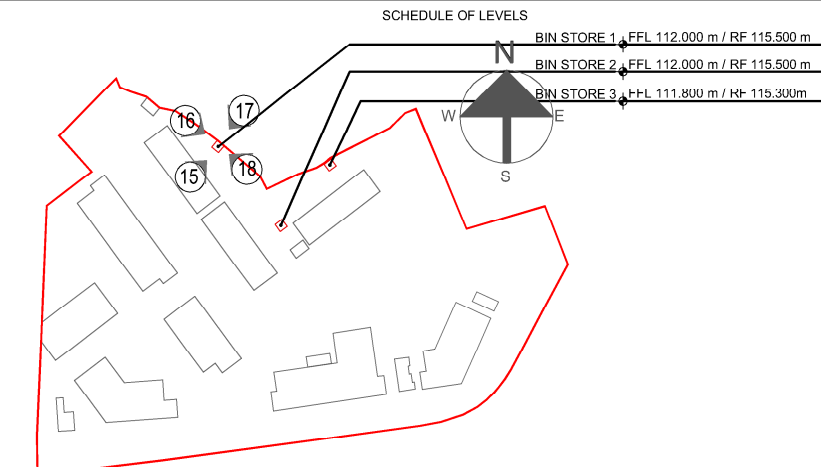


KEY PLAN - BIN STORES FOR DUPLEX UNITS

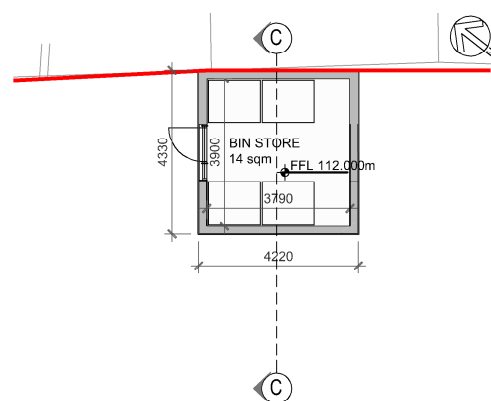


13 TYPICAL BIN STORE FOR DUPLEX UNITS Plan
Scale 1:200




14 Phase 3 - BIN STORE DUPLEXES - SECTION C-C
Scale 1:200

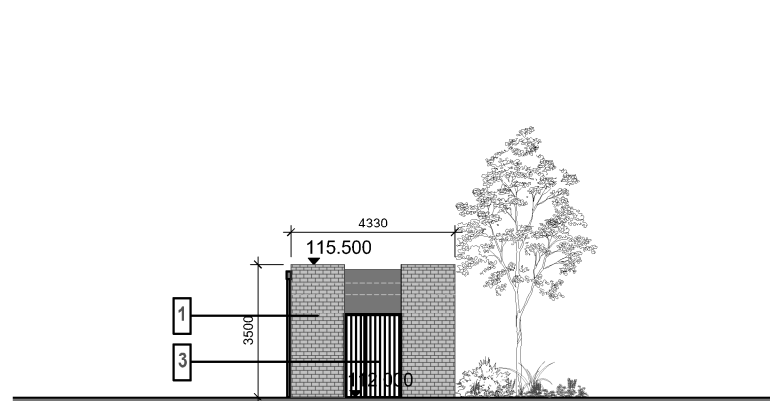


15 Phase 3 - BIN STORE DUPLEXES - Typical Elevation Front
Scale 1:200

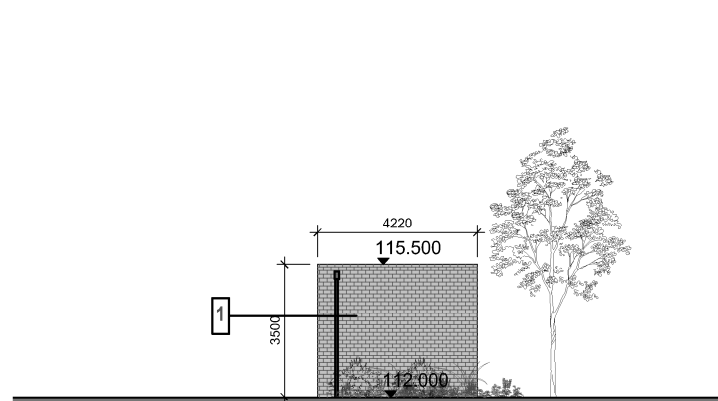


16 Phase 3 - BIN STORE DUPLEXES - Typical Elevation Side
Scale 1:200

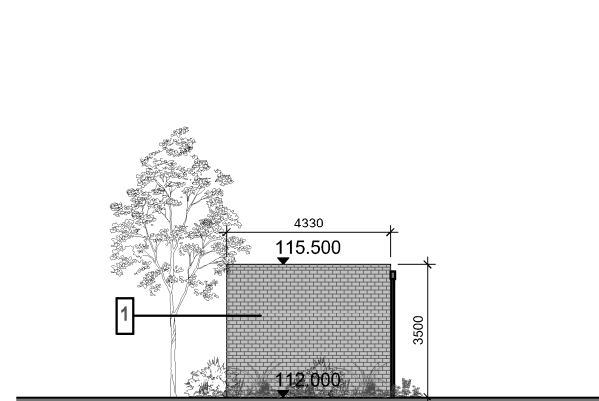



17 Phase 3 - BIN STORE DUPLEXES - Typical Elevation Rear
Scale 1:200

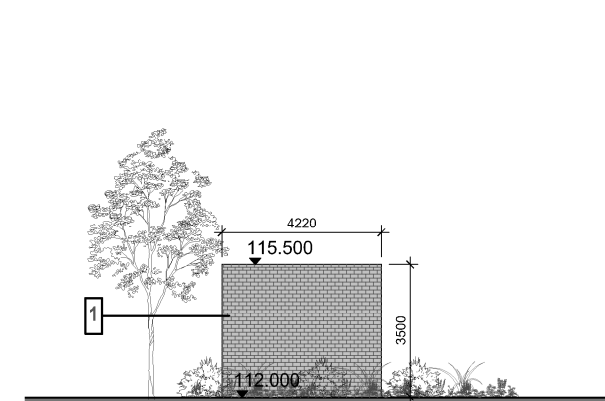


18 Phase 3 - BIN STORE DUPLEXES - Typical Elevation Side
Scale 1:200

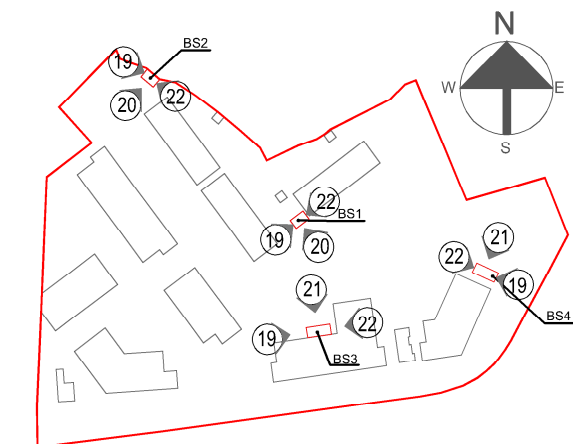


KEY PLAN - LONG TERM BICYCLE MODULAR SHELTERS

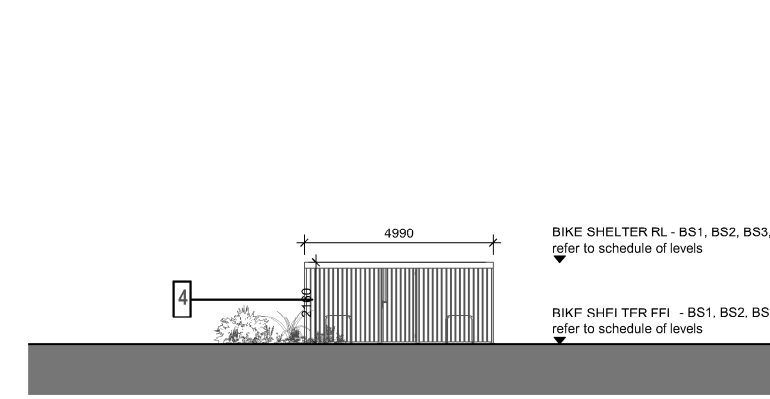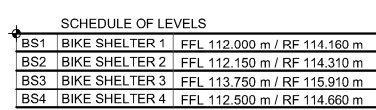


19 Phase 3 - BIKE SHELTER MODULAR UNIT - Typical Elevation Front
Scale 1:200

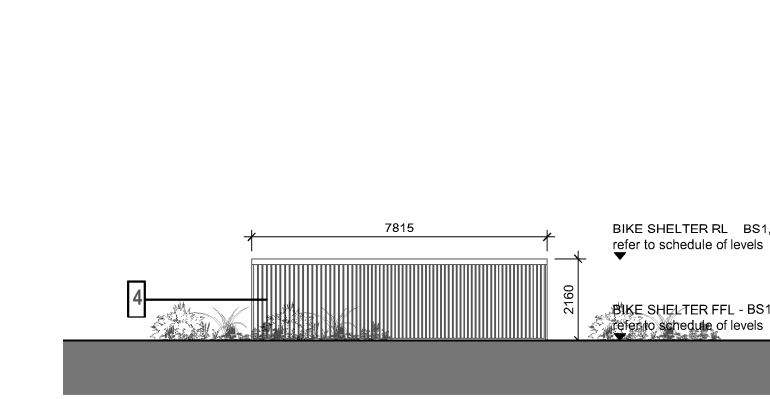


20 Phase 3 - BIKE SHELTER MODULAR UNIT - Typical Elevation Side 2 x length
Scale 1:200

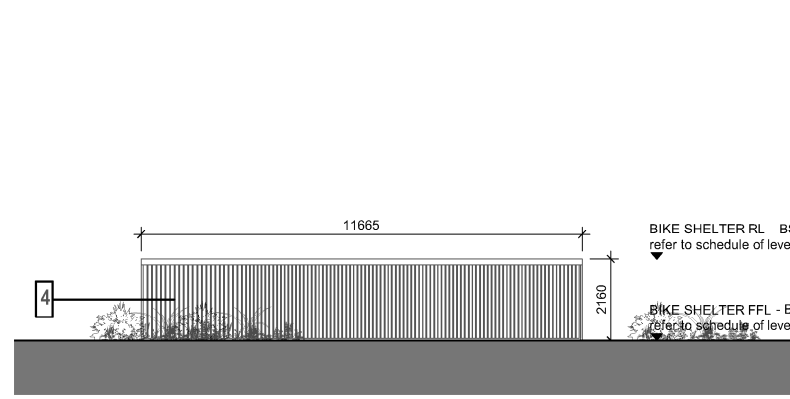


21 Phase 3 - BIKE SHELTER MODULAR UNIT - Typical Elevation Side 3 x length
Scale 1:200

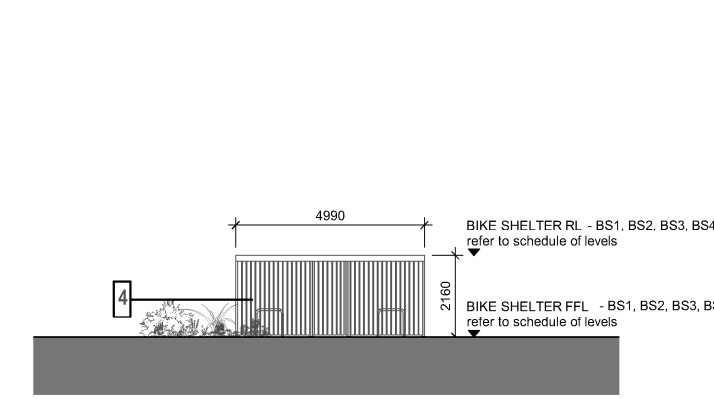


22 Phase 3 - BIKE SHELTER MODULAR UNIT - Typical Elevation Rear
Scale 1:200

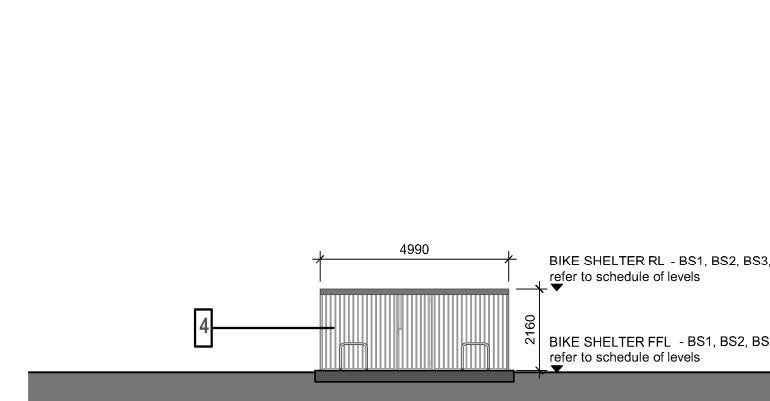

23 Phase 3 - BIKE SHELTER MODULAR UNIT - SECTION A-A
Scale 1:200

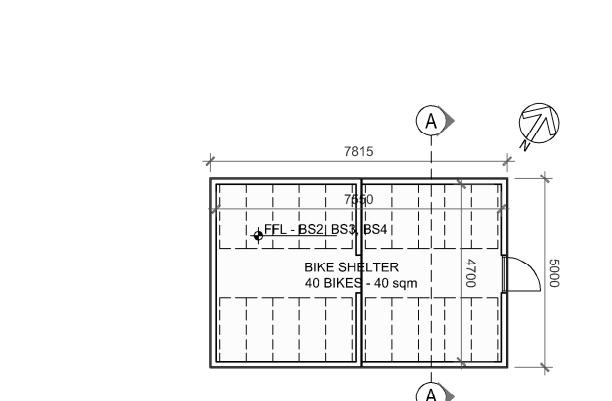

24 BIKE SHELTER MODULAR UNIT - Typical Plan 2 x length
Scale 1:200

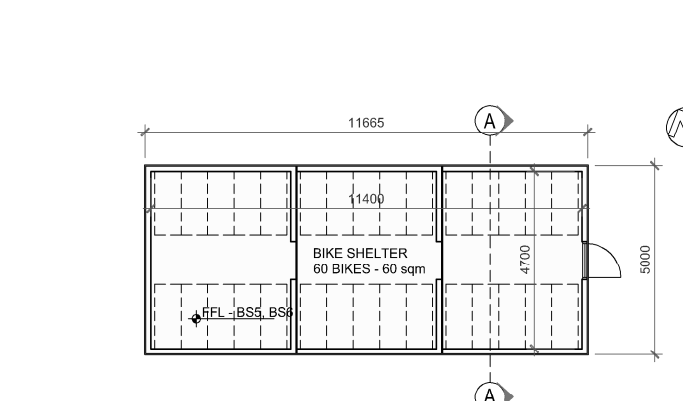


25 BIKE SHELTER MODULAR UNIT - Typical Plan 3 x length
Scale 1:200

Notes:

- Do not scale from this drawing. Use figured dimensions in all cases.
- Verify dimensions on site and report any discrepancies to the Architect immediately.
- This drawing is to be read in conjunction with the Architect's Specification.
- © This drawing is copyright and may only be reproduced with the Architect's permission.

Drawing Notes:

Citywest 3 - Key Plan

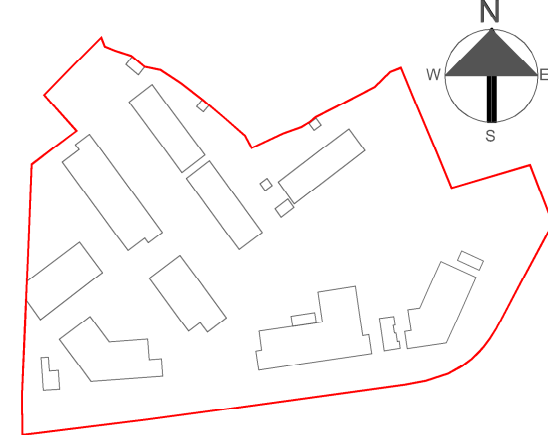

EXTERNAL FINISHES

1. SELECTED BRICK
2. SELECTED INSULATED RENDER SYSTEM FINISH
3. SELECTED UPVC / ALUMINIUM DOORS
4. METAL RIGID MESH MODULAR BICYCLE SHELTER UNIT
5. POWDERCOATED MILD STEEL LOUVERED RIGID MESH

Rev.	Date	Drawn	Issued For Planning	Details of Issue / Revision
P3-1	17/05/21	RS	Issued For Planning	

Issues & Revisions

reddy architecture +urbanism

Dartry Mills,
Dartry Road
Dublin 6,
D06 Y0E3

T: +353 (0)1 498 7000
W: www.reddyarchitecture.com
E: info@reddyarchitecture.com

Client Details:
Cairn Home Properties LTD

Project Details:
Cooldown Commons Phase 3 - RESIDENTIAL DEVELOPMENT

Drawing Title:
PROPOSED ANCILLARY BUILDINGS - BIKE, BIN STORAGE, ESB, AND PLANT

Job No.	Sheet Size:	Scale @A1:
P18-284D	A1 - Landscape	1:200
Issue Date:	Drawn By:	Reviewed By:
17/05/21	RS	AL
Status:	Purpose of Issue	
P3	Planning	
Project-Phase-System-Zone-Level-Type-Originator-Role-Number		Revision
CW-3-XX-ZZZ-ZZZ-DR-RAU-AR-3510		P3-1