
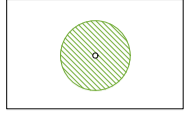
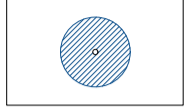
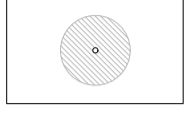



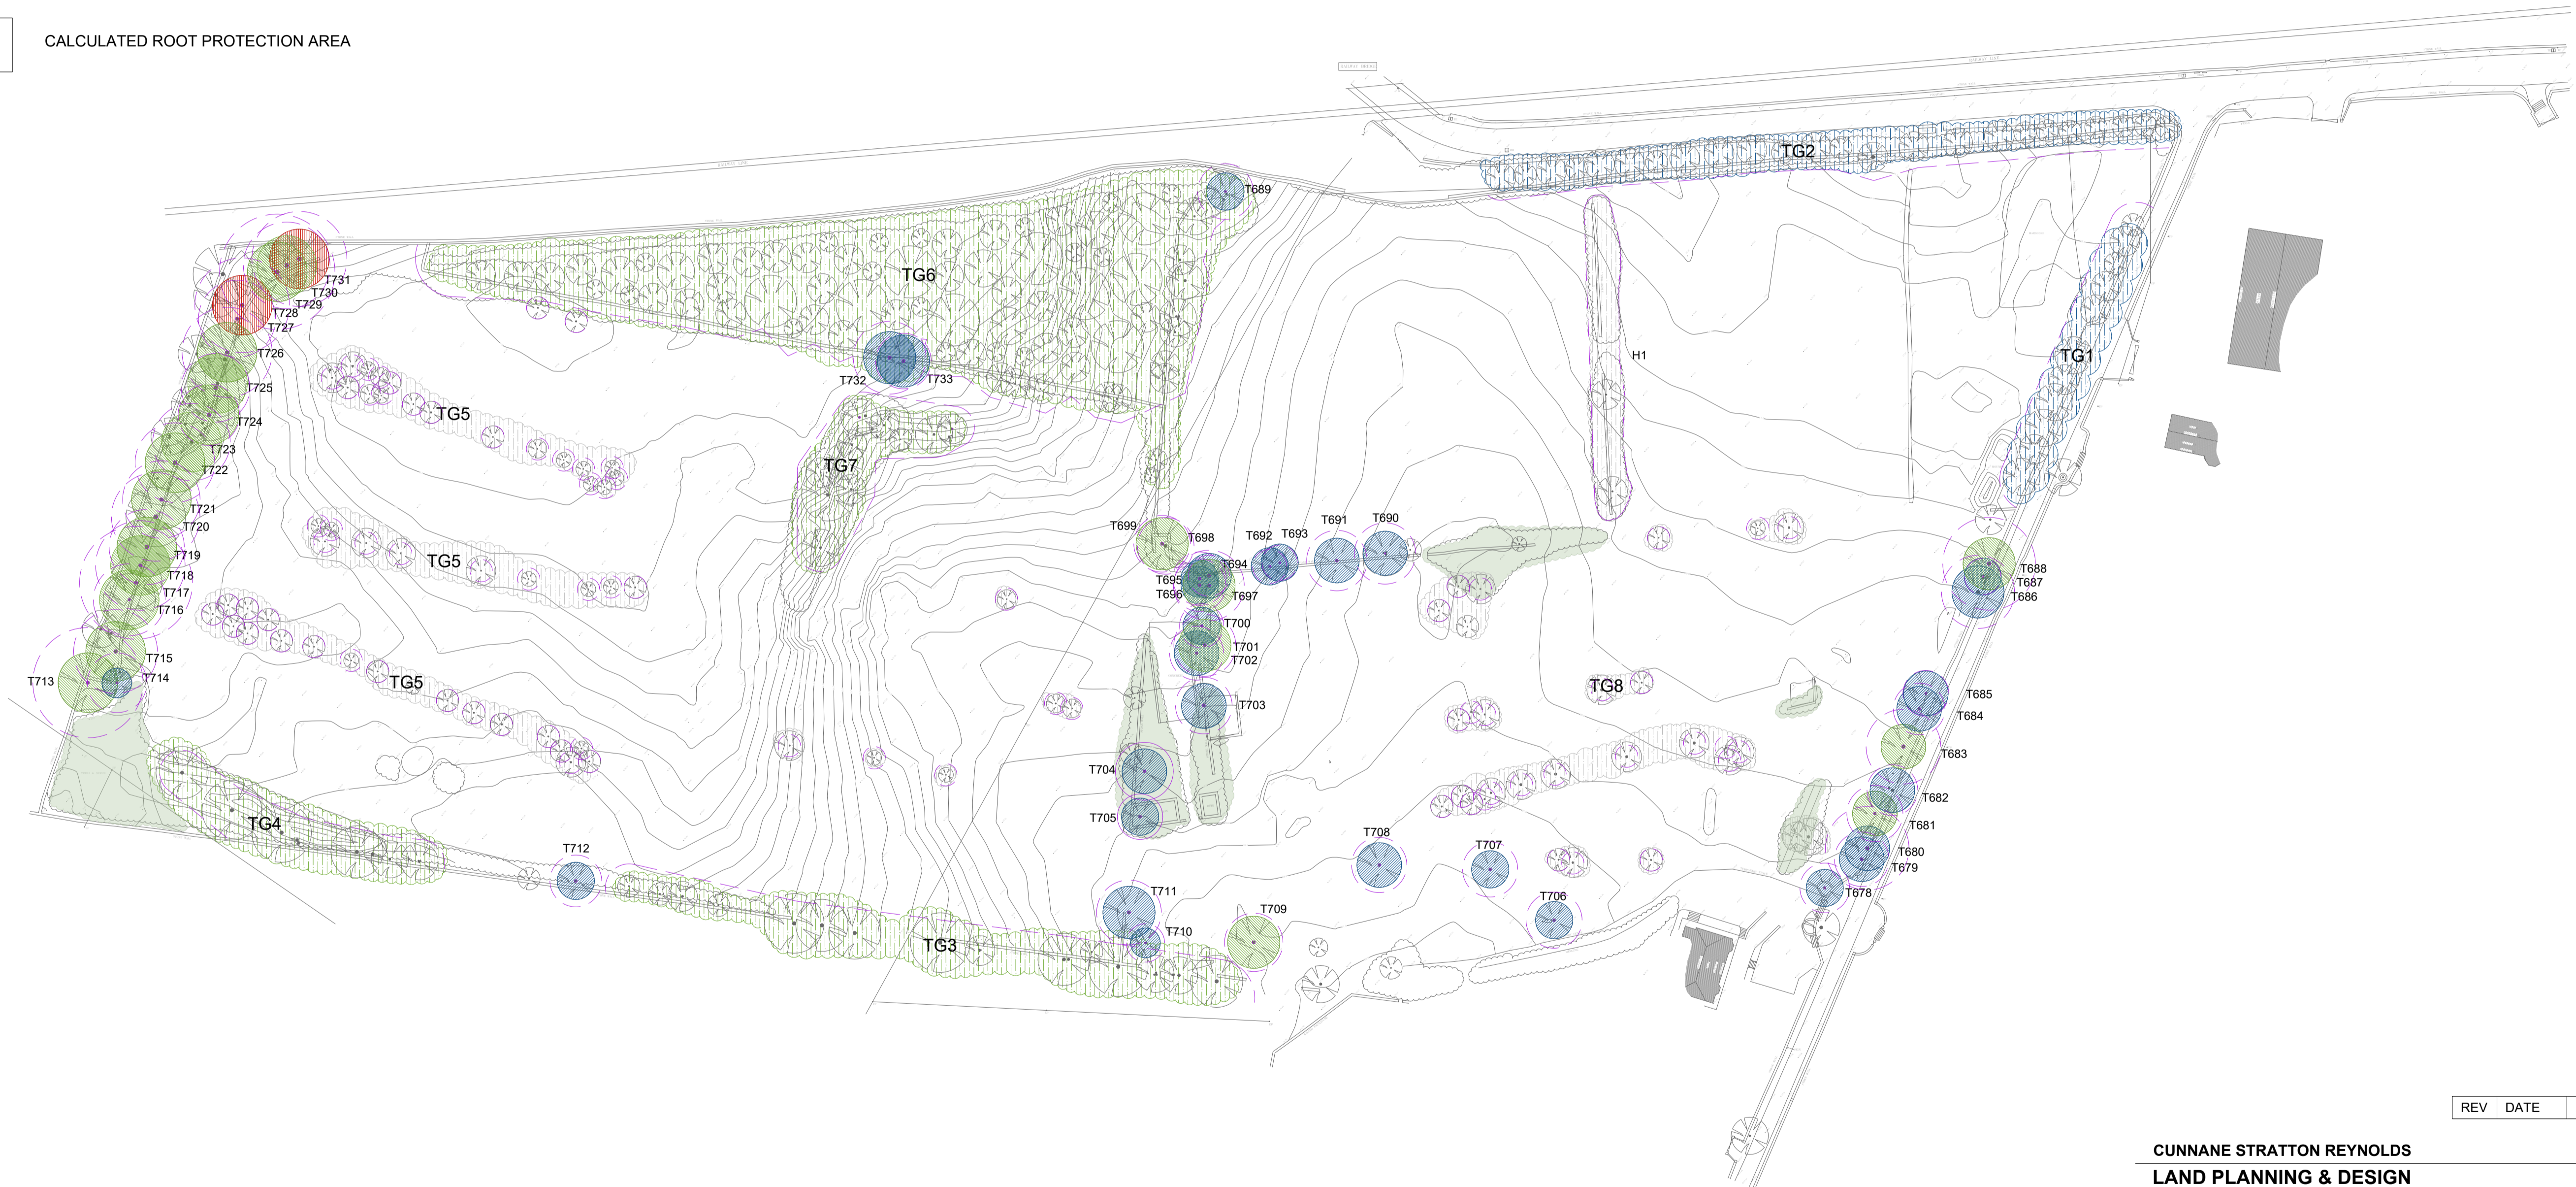


LEGEND

-  CLASS A INDIVIDUAL TREE
(HIGH QUALITY - RETENTION HIGHLY DESIRABLE)
-  CLASS B INDIVIDUAL TREE
(MODERATE QUALITY - RETENTION DESIRABLE)
-  CLASS C INDIVIDUAL TREE
(LOW QUALITY - RETENTION OPTIONAL)
-  CLASS U INDIVIDUAL TREE
(RECOMMEND REMOVAL)
-  TREE GROUPS
(COLOUR REPRESENTING GROUP CLASSIFICATION)
-  PIONEER SCRUB VEGETATION / REGENERATIVE GROWTH
-  CALCULATED ROOT PROTECTION AREA


NOTE:
THIS DRAWING IS PRODUCED IN COLOUR.
MONOCHROME VERSIONS SHALL NOT BE
RELIED UPON.

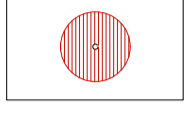

| REV | DATE | AMENDMENT |
|-----|------|-----------|
| | | |

CUNNANE STRATTON REYNOLDS
LAND PLANNING & DESIGN

GALWAY OFFICE
ARDA CONG, BALLYTRASNA, TUAM, CO GALWAY
TEL 093 60854
EMAIL galwayinfo@csrlandplan.ie
www.csrlandplan.ie

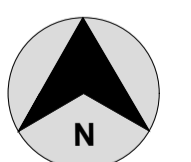

PROJECT:
ROSSHILL, GALWAY.

DRAWING:
TREE CLASSIFICATION & CONSTRAINTS

| | |
|-------------|--------------------|
| DATE: | MAY 2021 |
| SCALE: | 1:1,000@A1 |
| DRAWN: | KM |
| CHECKED: | KM |
| DRAWING NO: | 19112_T_101 |