


THE INFORMATION ON THIS DRAWING IS TO THE ORDNANCE SURVEY IRELAND ITM COORDINATE SYSTEM

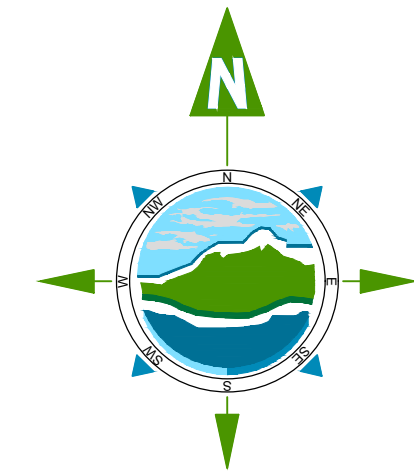

Ø200mm Watermain and Ø150mm Rising Main to tie into existing previously constructed from adjacent development.

- LEGEND:**
- Site Boundary
 - Existing Ø200mm Watermain
 - Existing Rising Main
 - Proposed Ø200mm PE100 SDR 17 Water Supply Pipe
 - Proposed Ø150mm PE100 SDR 17 Water Supply Pipe
 - Proposed Watermain House Connection
 - Proposed Ø150mm HDPE Rising Main
 - Proposed Foul Sewer and Manhole
 - Proposed Inspection Chamber and Connection
 - Proposed Storm Sewer and Manhole
 - Proposed Soakpit
 - Thrust Block
 - Proposed Level
 - Possible Future Phase of Lands - Not Subject to this Planning Application
 - Lands in Control of Applicant

- NOTES:**
1. FIGURED DIMENSIONS ONLY TO BE TAKEN FROM THIS DRAWING.
 2. ALL DRAWINGS TO BE CHECKED BY THE CONTRACTOR ON SITE.
 3. ENGINEER/EMPLOYERS REPRESENTATIVE, AS APPROPRIATE, TO BE INFORMED BY THE CONTRACTOR OF ANY DISCREPANCIES BEFORE ANY WORK COMMENCES.
 4. THE CONTRACTOR SHALL UNDERTAKE A THOROUGH CHECK FOR THE ACTUAL LOCATION OF ALL SERVICES/UTILITIES, ABOVE AND BELOW GROUND, BEFORE ANY WORK COMMENCES.
 5. ALL LEVELS SHOWN RELATE TO ORDNANCE SURVEY DATUM AT MALIN HEAD.

Rev	Date	Description	By	Chkd.
P05	28.06.2021	Revised Layout - Issued for Planning	MN	RD
P04	16.06.2021	Issue for Planning Revision to Drainage	EC	RD
P03	19.05.2021	Draft Issue For Planning	EC	SH
P02	14.05.2021	Issued For Comment	MN	SH
P01	12.05.2021	First Issue	MN	RD

Client:

Project: Rosshill Residential Development

Title: Rising Main & Watermain Connection

Scale @ A1: 1:500 / @A3 1:1000
 Prepared by: MN
 Checked: RD
 Date: June 2021
 Project Director: Michael McDonnell
 Drawing Status: Planning

TOBIN
 CONSULTING ENGINEERS
 Galloway Office
 Fairgreen House, Fairgreen Road,
 Galloway,
 H91 AXK8,
 Ireland.
 Tel: +353 (0)91 565 211
 www.tobin.ie

Drawing No: 10690-2105 P05
 Revision:

