


THE INFORMATION ON THIS DRAWING IS TO THE ORDNANCE SURVEY IRELAND ITM COORDINATE SYSTEM

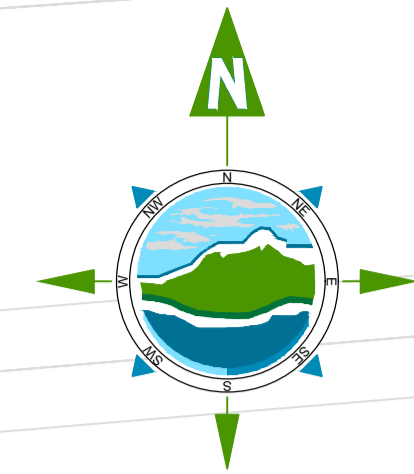

LEGEND:

- Site Boundary
- + Proposed Level
- Proposed Ø 200mm PE100 SDR 17 Water Supply Pipe
- Proposed Ø 150mm PE100 SDR 17 Water Supply Pipe
- ▶ Proposed Thrust Block
- Proposed Watermain House Connection
- + Proposed 3-Way Sluice Valve Arrangement (Ductile Iron Pipework Between Valves) as per IW-CDS-5020-01
- Proposed Water Hydrant
- + Scour Valve and Wash-out Chamber
- Proposed Static Water Storage Tank
- Lands in Control of Applicant

NOTES:

1. FIGURED DIMENSIONS ONLY TO BE TAKEN FROM THIS DRAWING.
2. ALL DRAWINGS TO BE CHECKED BY THE CONTRACTOR ON SITE.
3. ENGINEER/EMPLOYERS REPRESENTATIVE, AS APPROPRIATE, TO BE INFORMED BY THE CONTRACTOR OF ANY DISCREPANCIES BEFORE ANY WORK COMMENCES.
4. THE CONTRACTOR SHALL UNDERTAKE A THOROUGH CHECK FOR THE ACTUAL LOCATION OF ALL SERVICES/UTILITIES, ABOVE AND BELOW GROUND, BEFORE ANY WORK COMMENCES.
5. ALL LEVELS SHOWN RELATE TO ORDNANCE SURVEY DATUM AT MALIN HEAD.

Rev	Date	Description	By	Chkd.
P05	28.06.2021	Revised Layout - Issued for Planning	MN	RD
P04	16.06.2021	Issue for Planning Revision to Drainage	EC	RD
P03	19.05.2021	Draft Issue For Planning	EC	SH
P02	14.05.2021	Issued For Comment	MN	SH
P01	12.05.2021	First Issue	MN	RD

Client: **ALBER DEVELOPMENTS**

Project: **Rosshill Residential Development**

Title: **Fire Fighting Requirements**

Scale @ A1: **1:250 / @A3 1:500**

Prepared by: **MN** Checked: **RD** Date: **June 2021**

Project Director: **Michael McDonnell**

Drawing Status: **Planning**

TOBIN
CONSULTING ENGINEERS

Galway Office
Fairgreen House, Fairgreen Road,
Galway,
H91 AXK8,
Ireland.

Tel: +353 (0)91 565 211
www.tobin.ie

Drawing No.: **10690-2110P05** Revision:

