



THE INFORMATION ON THIS DRAWING IS TO THE ORDNANCE SURVEY IRELAND ITM COORDINATE SYSTEM

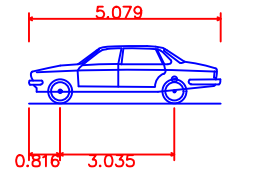

Large Car (2006)
 Overall Length 5.079m
 Overall Width 1.810m
 Overall Body Height 1.525m
 Min Body Ground Clearance 0.310m
 Max Track Width 1.831m
 Lock-to-lock time 4.00s
 Curb to curb Turning Radius 5.900m

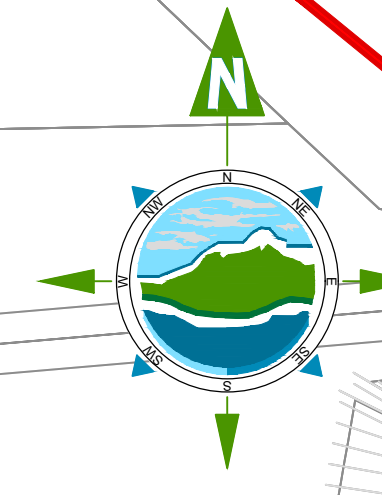

Rev	Date	Description	By	Chkd.
P04	28.06.2021	Revised layout - Issued for Planning	RD	BH
P03	19.05.2021	Draft Issue For Planning	EC	SH
P02	14.05.2021	Issued For Comment	MN	BH
P01	07.05.2021	First Issue	MN	BH

Client: 

Project: **Rosshill Residential Development**

Title: **Autotrack - Large Car (Sheet 1 of 2)**

Scale @ A1: **1:500 / @A3 1:1000**
 Prepared by: MN Checked: BH Date: May 2021
 Project Director: Michael McDonnell
 Drawing Status: Planning

TOBIN
 CONSULTING ENGINEERS
 Galway Office
 Fairgreen House, Fairgreen Road,
 Galway,
 H91 AXK8,
 Ireland.
 Tel: +353 (0)91 565 211
 www.tobin.ie

TOBIN Consulting Engineers will not be liable for any use of this document for any purpose other than that for which it was originally prepared and provided. Except where specifically stated otherwise, all rights are reserved. No part of this document may be reproduced or transmitted in any form and this document shall not be relied upon by any third party for any purpose.

Drawing No.: **10690-2117P04** Revision: