
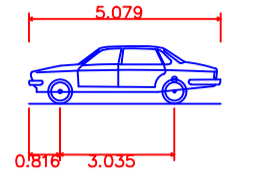


THE INFORMATION ON THIS DRAWING IS TO THE ORDINANCE SURVEY IRELAND ITM COORDINATE SYSTEM

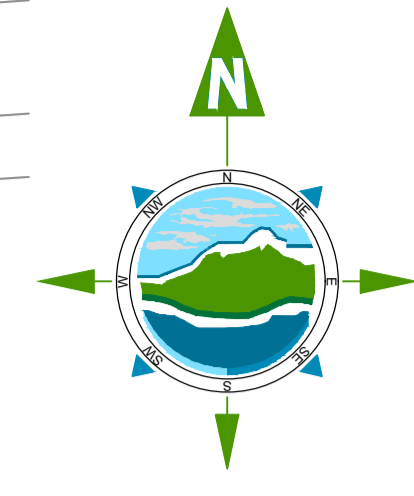

Large Car (2006)  
 Overall Length 5.079m  
 Overall Width 1.872m  
 Overall Body Height 1.525m  
 Min. Body Ground Clearance 0.310m  
 Max. Track Width 1.831m  
 Lock-to-lock time 4.008s  
 Curb to Curb Turning Radius 5.900m

- NOTES:**
1. FIGURED DIMENSIONS ONLY TO BE TAKEN FROM THIS DRAWING.
  2. ALL DRAWINGS TO BE CHECKED BY THE CONTRACTOR ON SITE.
  3. ENGINEER/EMPLOYERS REPRESENTATIVE, AS APPROPRIATE, TO BE INFORMED BY THE CONTRACTOR OF ANY DISCREPANCIES BEFORE ANY WORK COMMENCES.
  4. THE CONTRACTOR SHALL UNDERTAKE A THOROUGH CHECK FOR THE ACTUAL LOCATION OF ALL SERVICES/UTILITIES, ABOVE AND BELOW GROUND, BEFORE ANY WORK COMMENCES.
  5. ALL LEVELS SHOWN RELATE TO ORDINANCE SURVEY DATUM AT MALIN HEAD.

| Rev | Date       | Description                          | By | Chkd. |
|-----|------------|--------------------------------------|----|-------|
| P04 | 28.06.2021 | Revised Layout - Issued for Planning | RD | BH    |
| P03 | 19.05.2021 | Draft Issue For Planning             | EC | SH    |
| P02 | 14.05.2021 | Issued For Comment                   | MN | BH    |
| P01 | 07.05.2021 | First Issue                          | MN | BH    |

Client: **ALBER DEVELOPMENTS**

Project: **Rosshill Residential Development**

Title: **Autotrack - Large Car (Sheet 2 of 2)**

Scale @ A1: **1:500 / @A3 1:1000**  
 Prepared by: **MN** Checked: **BH** Date: **May 2021**  
 Project Director: **Michael McDonnell**  
 Drawing Status: **Planning**

**TOBIN CONSULTING ENGINEERS**  
 Galway Office  
 Fairgreen House, Fairgreen Road,  
 Galway,  
 H91 AXK8,  
 Ireland.  
 Tel: +353 (0)91 565 211  
 www.tobin.ie

Drawing No.: **10690-2118P04** Revision: