


DC Cable - Typical Section
1:10

- Notes
1. For planning purposes only. Not for construction.
 2. All dimensions are in millimetres unless otherwise noted.
 3. Where levels are shown, all levels are in metres above Malin Head datum.
 4. Cable markers, warning tapes and protection tapes to be provided as per EirGrid requirements.

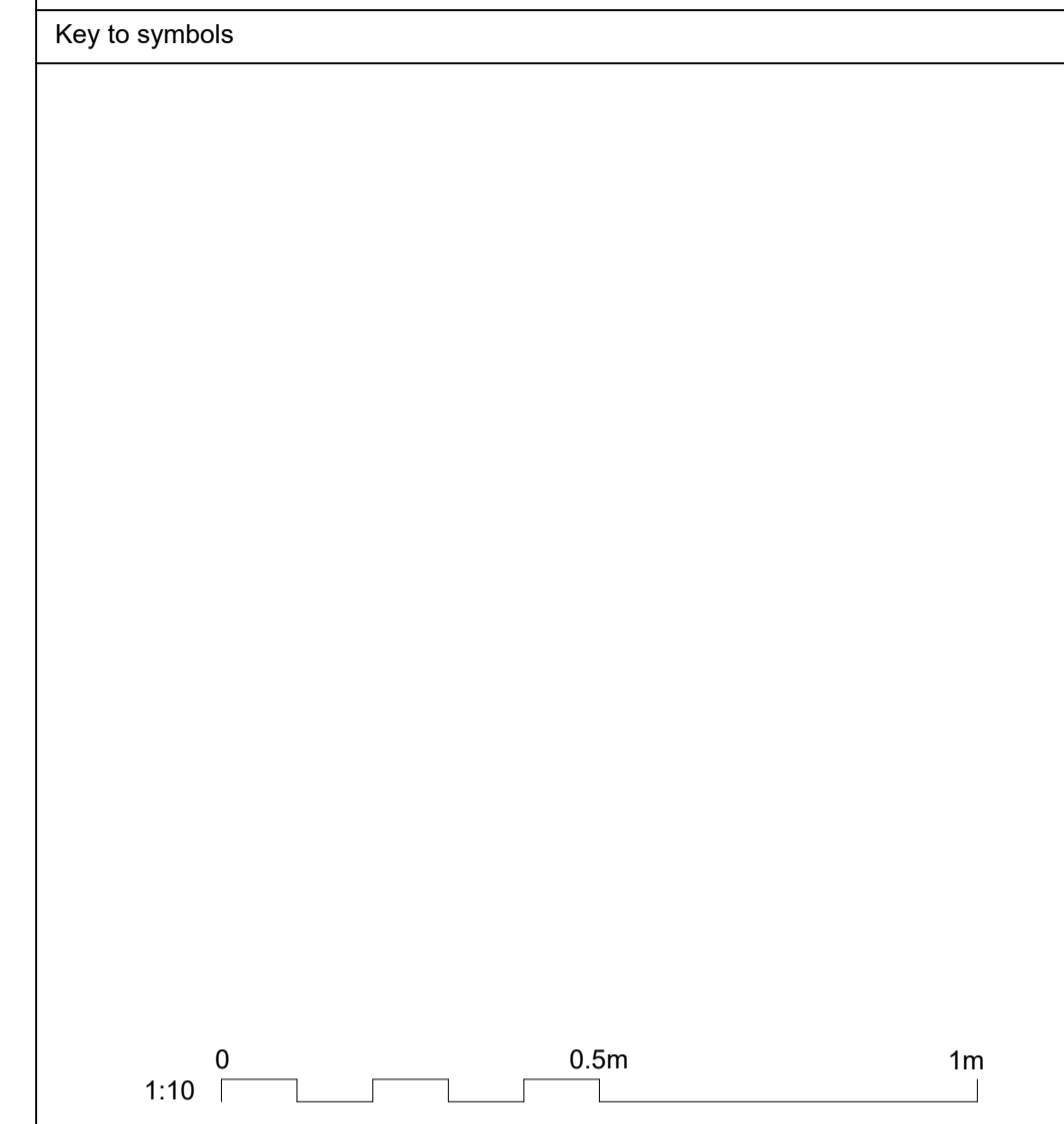

Reference drawings

PL1	25/06/2021	SHY	Issued for Planning	DH	TK
Rev	Date	Drawn	Description	Ch'k'd	App'd

MOTT MACDONALD

South Block
Rockfield
Dundrum
Dublin 16
Ireland
T +353 (0)1 291 6700
F
W www.mottmac.com



Title

Celtic Interconnector

HVDC Land Cable
In Public Roadway
Typical Section

Designed	I.Eustace	Eng check	D.Hassett
Drawn	M.O'Flynn	Coordination	D. Monaghan
Dwg check	D.Monaghan	Approved	T. Keane

Scale at A1	Status	Rev	Security
1:10	APR	PL1	STD

Drawing Number
229100428-MMD-00-XX-DR-E-2100