


- Notes
1. For planning purposes only. Not for construction.
 2. All dimensions are in metres unless otherwise noted.
 3. Where levels are shown, all levels are in metres above Malin Head datum.
 4. This drawing to be read in conjunction with all other drawings and specifications.
 5. Do not scale off this drawing. Use figured dimensions only.
 6. Layout and size of water and drainage elements subject to minor changes pending outcome of consultation with Irish Water / Local Authority, detailed design and site investigations.
 7. Refer to Irish Water document 'IW-CDS-5030-01 - Wastewater Infrastructure Standard Details' for construction details to be implemented on site.
 8. All wastewater elements to be constructed in accordance with Building Regulations Technical Guidance Document - Part H and Irish Water's 'Code of Practice for Wastewater Infrastructure' (doc.ref. IW-CDS-5030-03).

- Key to symbols
- Application Site Boundary
 - Proposed Wastewater Sewer (Gravity)
 - Proposed Wastewater Sewer Manhole
 - Proposed Wastewater Holding Tank

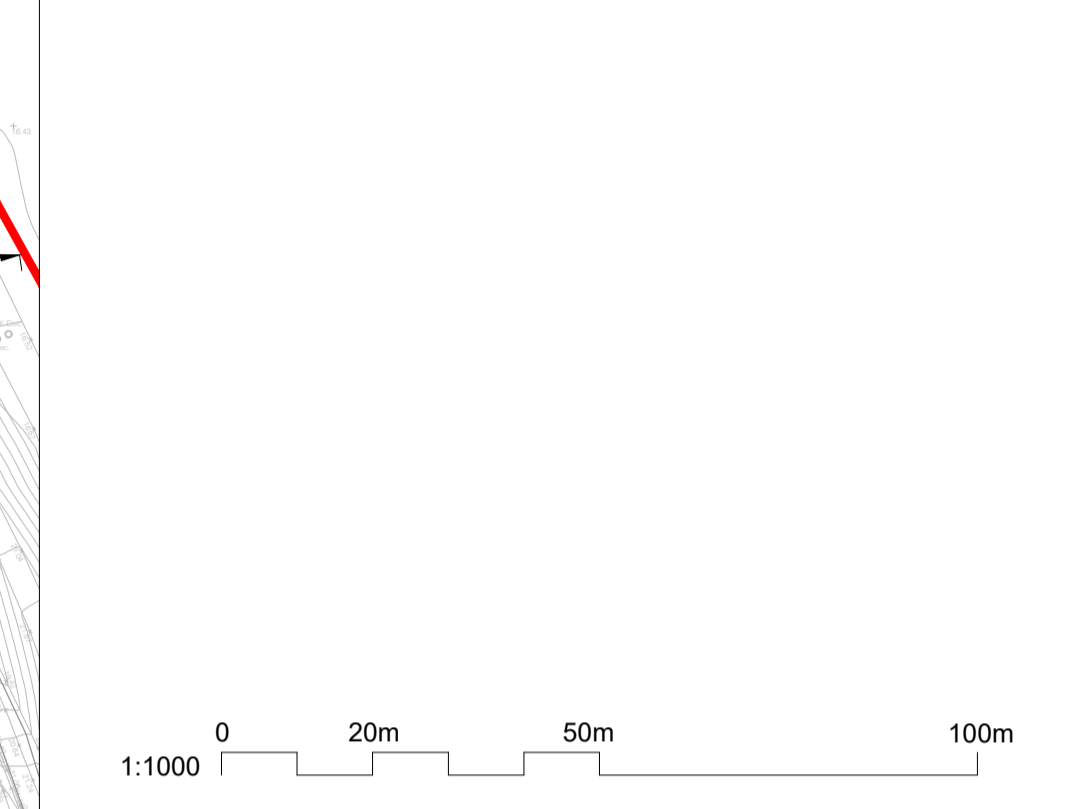

- Reference drawings
- 229100428-MMD-00-XX-DR-E-3040 - Overview of Water and Drainage Proposals
 - 229100428-MMD-00-XX-DR-E-3041 - Proposed Storm Water Drainage Layout Sheet 1 of 2
 - 229100428-MMD-00-XX-DR-E-3042 - Proposed Storm Water Drainage Layout Sheet 2 of 2
 - 229100428-MMD-00-XX-DR-E-3044 - Proposed Watermain Layout - Sheet 1 of 2
 - 229100428-MMD-00-XX-DR-E-3045 - Proposed Watermain Layout - Sheet 2 of 2
 - 229100428-MMD-00-XX-DR-E-3046 - Typical Drainage Details Sheet 1 of 6 - Stormwater Manholes and Gullies
 - 229100428-MMD-00-XX-DR-E-3047 - Typical Drainage Details Sheet 2 of 6 - Oil / Fuel Interceptor
 - 229100428-MMD-00-XX-DR-E-3048 - Typical Drainage Details Sheet 3 of 6 - Flow Control Chamber
 - 229100428-MMD-00-XX-DR-E-3049 - Typical Drainage Details Sheet 4 of 6 - Attenuation Storage Tank
 - 229100428-MMD-00-XX-DR-E-3050 - Typical Drainage Details Sheet 5 of 6 - Compensation Storage Tank
 - 229100428-MMD-00-XX-DR-E-3051 - Typical Drainage Details Sheet 6 of 6 - Emergency Shut-Off Valve Chamber

PL1	25/06/2021	SHY	Issued for Planning	DH	TK
Rev	Date	Drawn	Description	Ch'k'd	App'd

MOTT MACDONALD

South Block
Rockfield
Dundrum
Dublin 16
Ireland
T +353 (0)1 291 6700
F
W www.mottmac.com



Title

Celtic Interconnector

Converter Station Site (at Ballyadam)

Proposed Foul Drainage Layout

Designed	D.Murphy	Eng check	D.Murphy
Drawn	E.Richardson	Coordination	D.Monaghan
Dwg check	D.Murphy	Approved	G. McCarthy
Scale at A1	Status	Rev	Security
1:1000	APR	PL1	STD
Drawing Number		229100428-MMD-00-XX-DR-E-3043	

© Mott MacDonald Ireland
This document is issued for the party which commissioned it and for specific purposes connected with the captioned project only. It should not be relied upon by any other party or used for any other purpose.
We accept no responsibility for the consequences of this document being relied upon by any other party, or being used for any other purpose, or containing any error or omission which is due to an error or omission in data supplied to us by other parties.

OS Mapping Reference: OS6342
©Ordnance Survey Ireland/Government of Ireland. Ordnance Survey Ireland Licence No. EN0061519-24