


AC Cable - Typical Off-Road Section
1:10

- Notes
1. For planning purposes only. Not for construction.
 2. All dimensions are in millimetres unless otherwise noted.
 3. Where levels are shown, all levels are in metres above Malin Head datum.
 4. Cable markers, warning tapes and protection tapes to be provided as per EirGrid requirements.

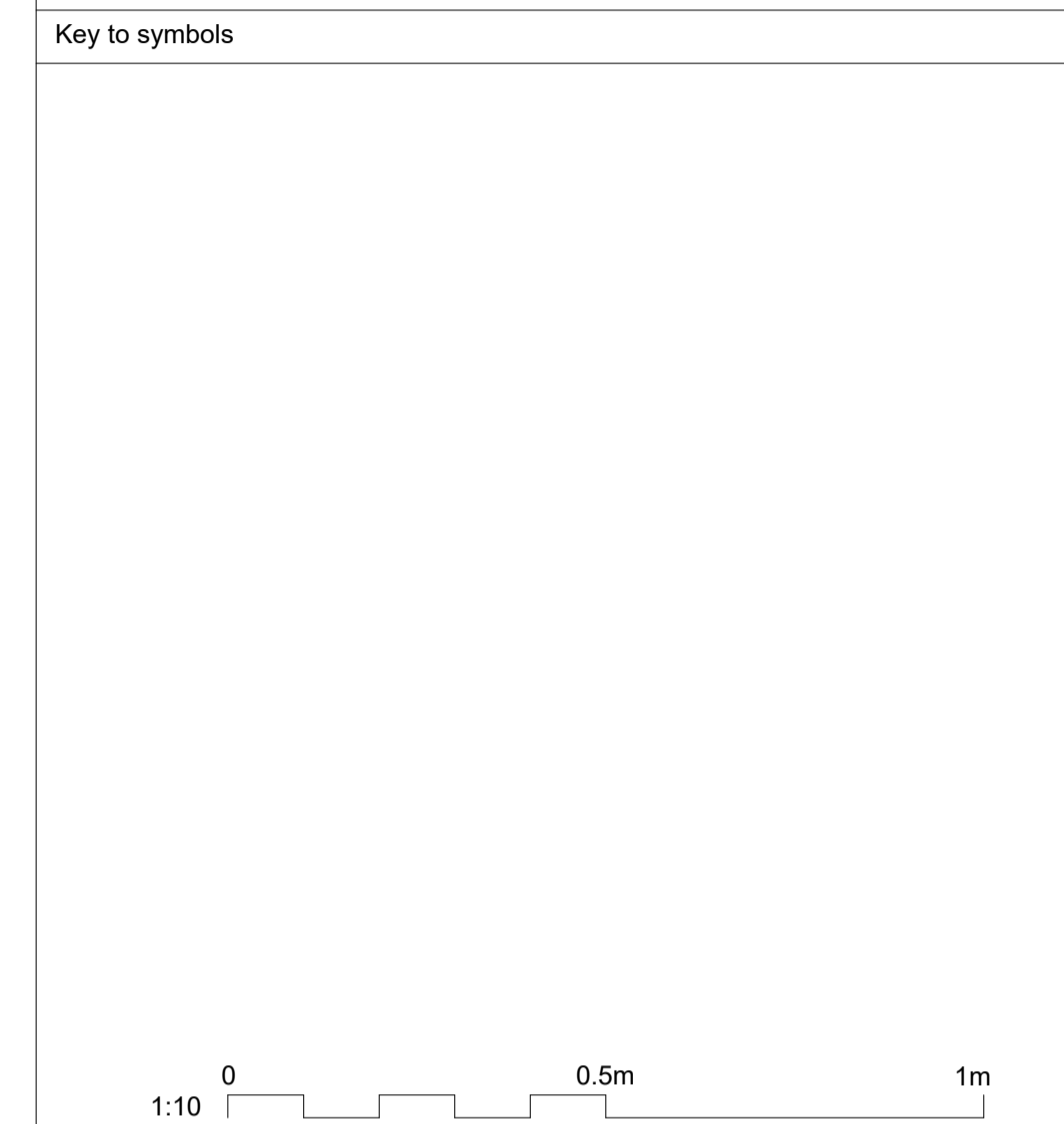

Reference drawings

Rev	Date	Drawn	Description	Ch'k'd	App'd
PL1	25/06/2021	SHY	Issued for Planning	DH	TK

MOTT MACDONALD

South Block
Rockfield
Dundrum
Dublin 16
Ireland
T +353 (0)1 291 6700
F
W www.mottmac.com



Title

Celtic Interconnector

HVAC Land Cable
Typical Section - Off Road

Designed	I.Eustace	Eng check	D. Hassett
Drawn	S. Healy	Coordination	D.Monaghan
Dwg check	D.Monaghan	Approved	T. Keane
Scale at A1	Status	Rev	Security
1:10	APR	PL1	STD
Drawing Number			
229100428-MMD-00-XX-DR-E-4115			