



North

Notes

- 1. For planning purposes only. Not for construction.
- 2. All dimensions are in metres unless otherwise noted.
- 3. Where levels are shown, all levels are in metres above Malin Head datum

Key to symbols

- Application Site Boundary
- Landowner Property Boundary
- HVDC Underground Cable Route
- Offshore HVDC Cable
- 25" Historic High Water Mark
- OSI 2020 High Water Mark
- Temporary Construction Compound & Laydown Area
- Underground Transition Joint Bay
- Temporary Cofferdam for Construction Works
- Temporary Causeway for Construction Works



Reference drawings

229100428-MMD-00-XX-DR-E-1100 Site Location Plan - Key Plan  
 229100428-MMD-00-XX-DR-E-2030 HVDC Subsea Cable Landfall  
 Claycastle Beach - Plan Layout

|     |            |       |                     |        |       |
|-----|------------|-------|---------------------|--------|-------|
| PL1 | 25/06/2021 | SHY   | Issued for Planning | DH     | TK    |
| Rev | Date       | Drawn | Description         | Ch'k'd | App'd |

**MOTT MACDONALD**

South Block  
 Rockfield  
 Dundrum  
 Dublin 16  
 Ireland  
 T +353 (0)1 291 6700  
 F  
 W www.mottmac.com




Title  
**Celtic Interconnector  
 HVDC Subsea Cable Landfall  
 Claycastle Beach  
 Site Layout  
 Option 1**

|           |             |              |             |
|-----------|-------------|--------------|-------------|
| Designed  | I. Eustace  | Eng check    | D. Hassett  |
| Drawn     | B. Zulueta  | Coordination | D. Monaghan |
| Dwg check | D. Monaghan | Approved     | T. Keane    |

|             |        |     |          |
|-------------|--------|-----|----------|
| Scale at A1 | Status | Rev | Security |
| 1:500       | APR    | PL1 | STD      |

Drawing Number  
**229100428-MMD-00-XX-DR-E-2030**

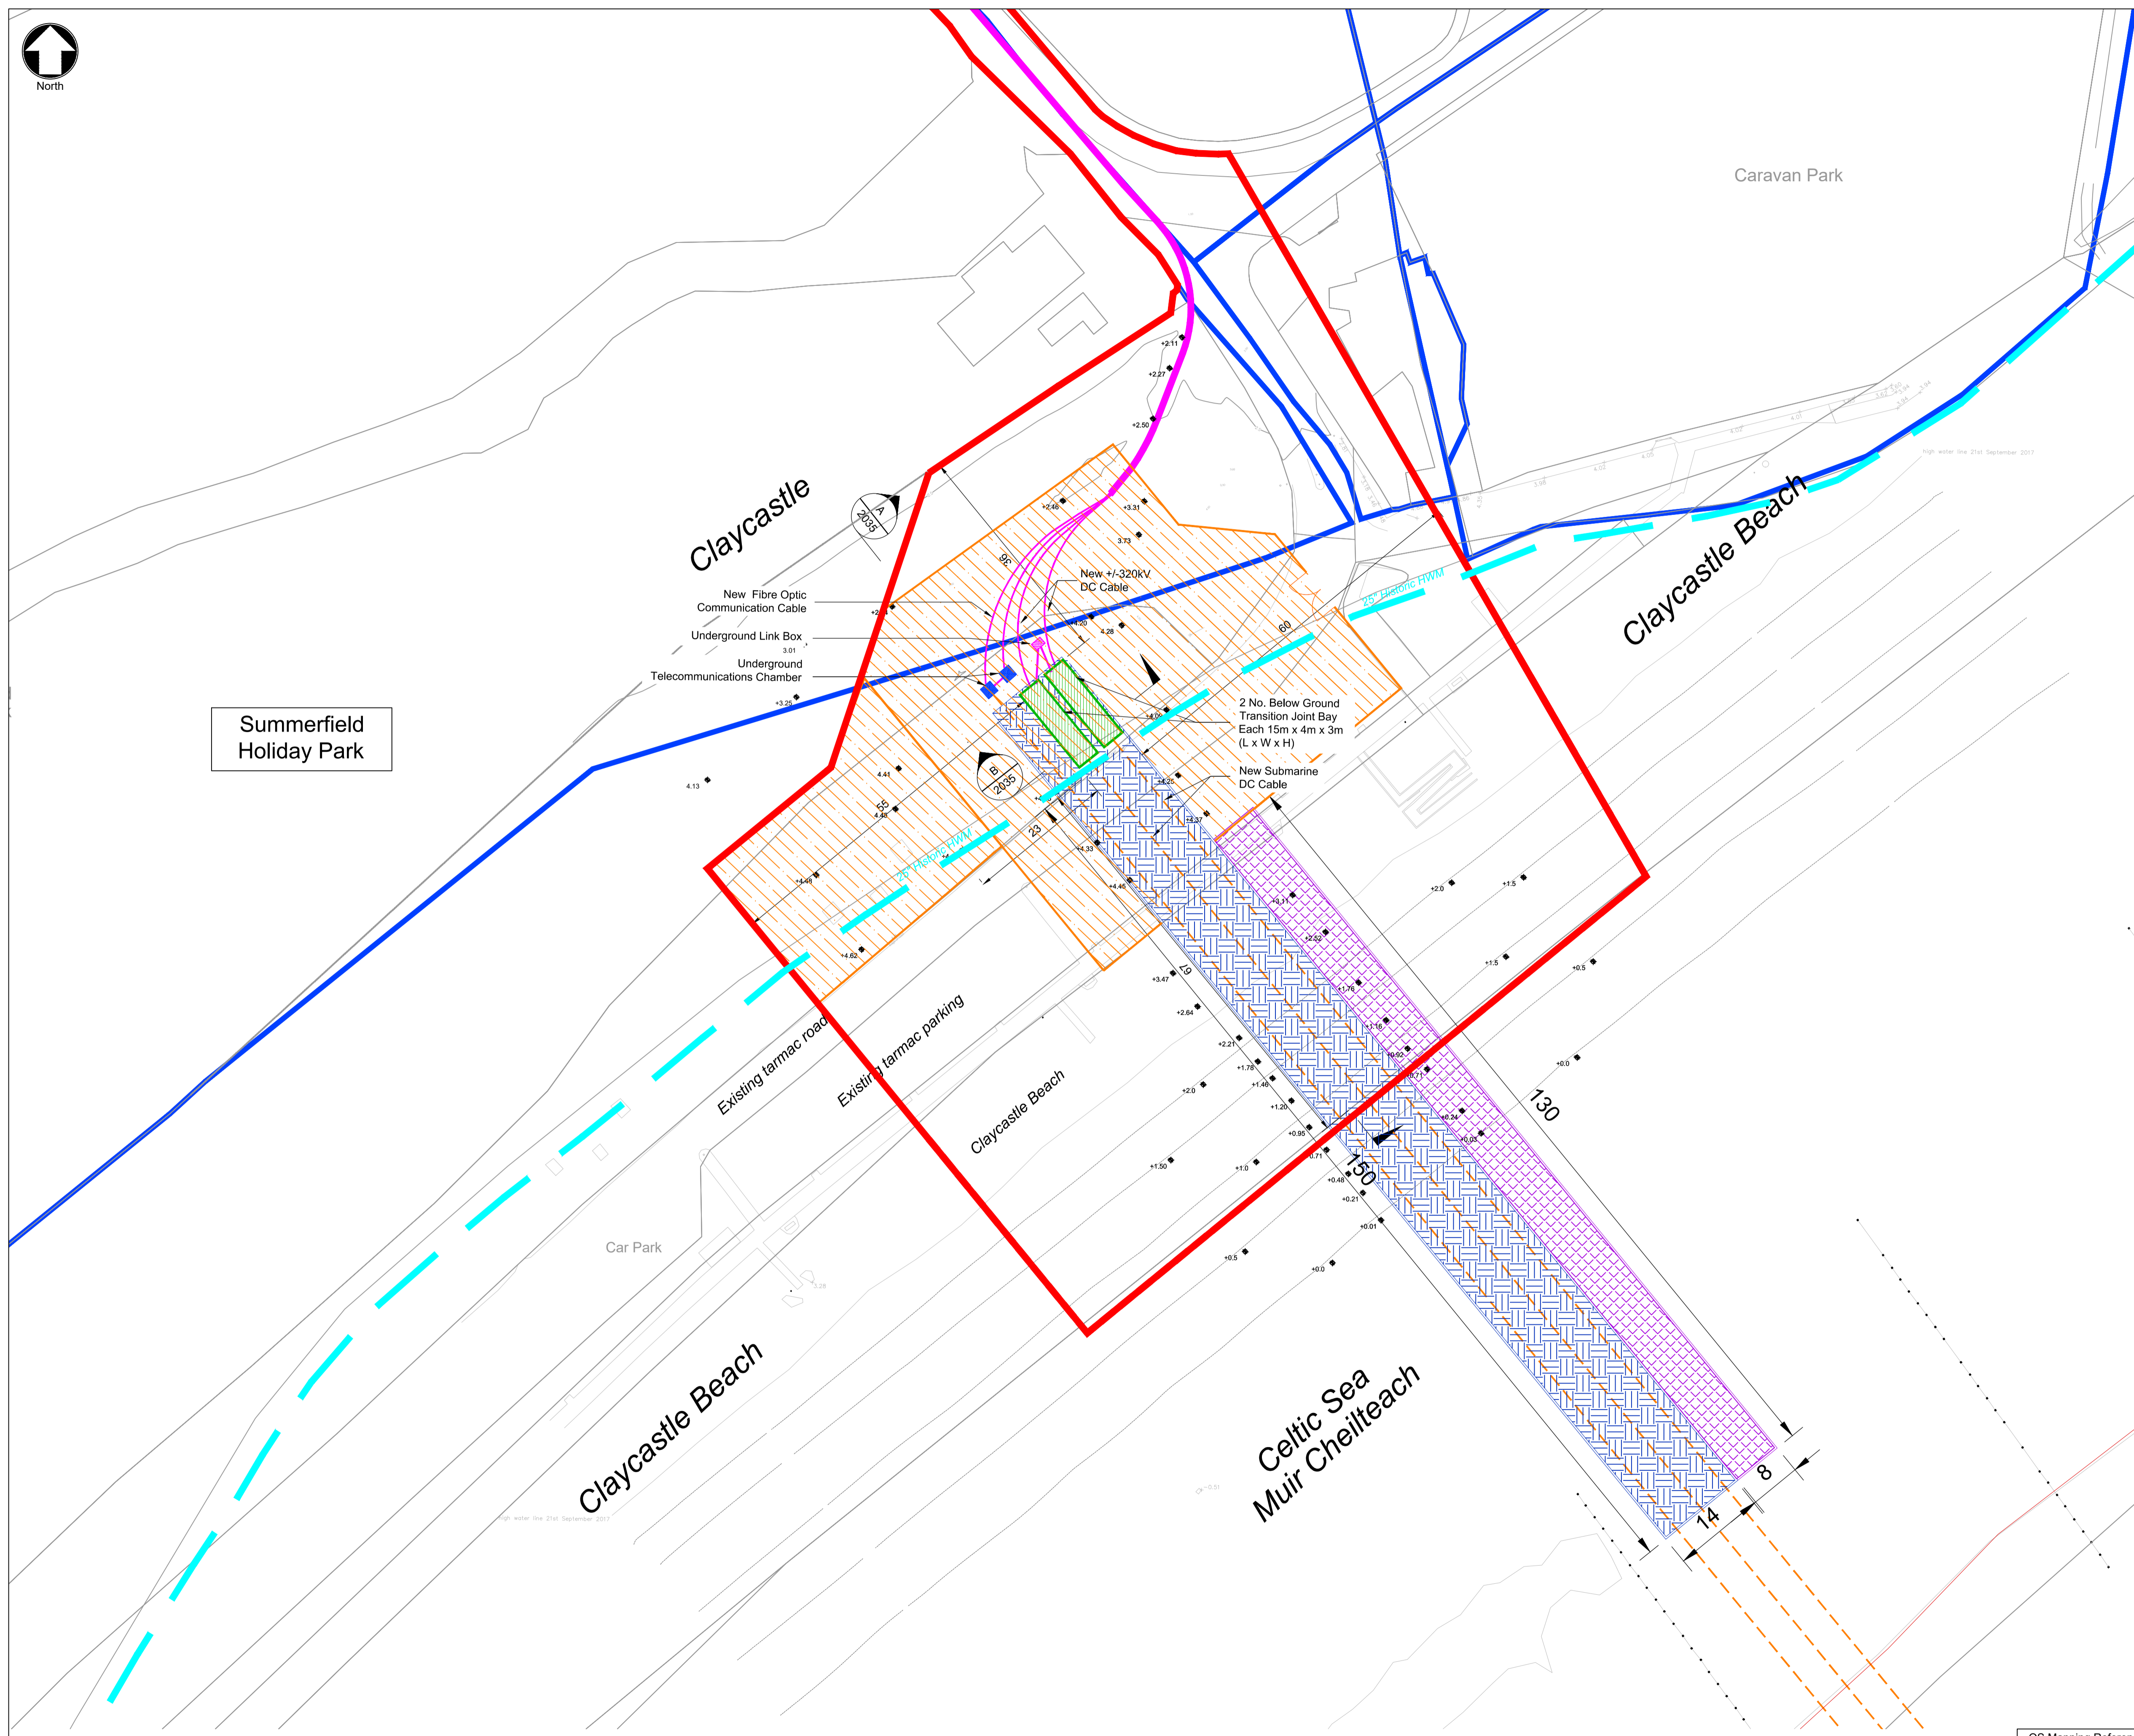

© Mott MacDonald Ireland  
 This document is issued for the party which commissioned it and for specific purposes connected with the captioned project only. It should not be relied upon by any other party or used for any other purpose.  
 We accept no responsibility for the consequences of this document being relied upon by any other party, or being used for any other purpose, or containing any error or omission which is due to an error or omission in data supplied to us by other parties.

OS Mapping Reference:  
 OS6348  
 ©Ordnance Survey Ireland/Government of Ireland.  
 Ordnance Survey Ireland Licence No. EN0061519-24