



**Notes**

1. For planning purposes only. Not for construction.
2. All dimensions are in millimetres unless otherwise noted.
3. Where levels are shown, all levels are in metres above Malin Head datum.
4. Cable markers, warning tapes and protection tapes to be provided as per EirGrid requirements.

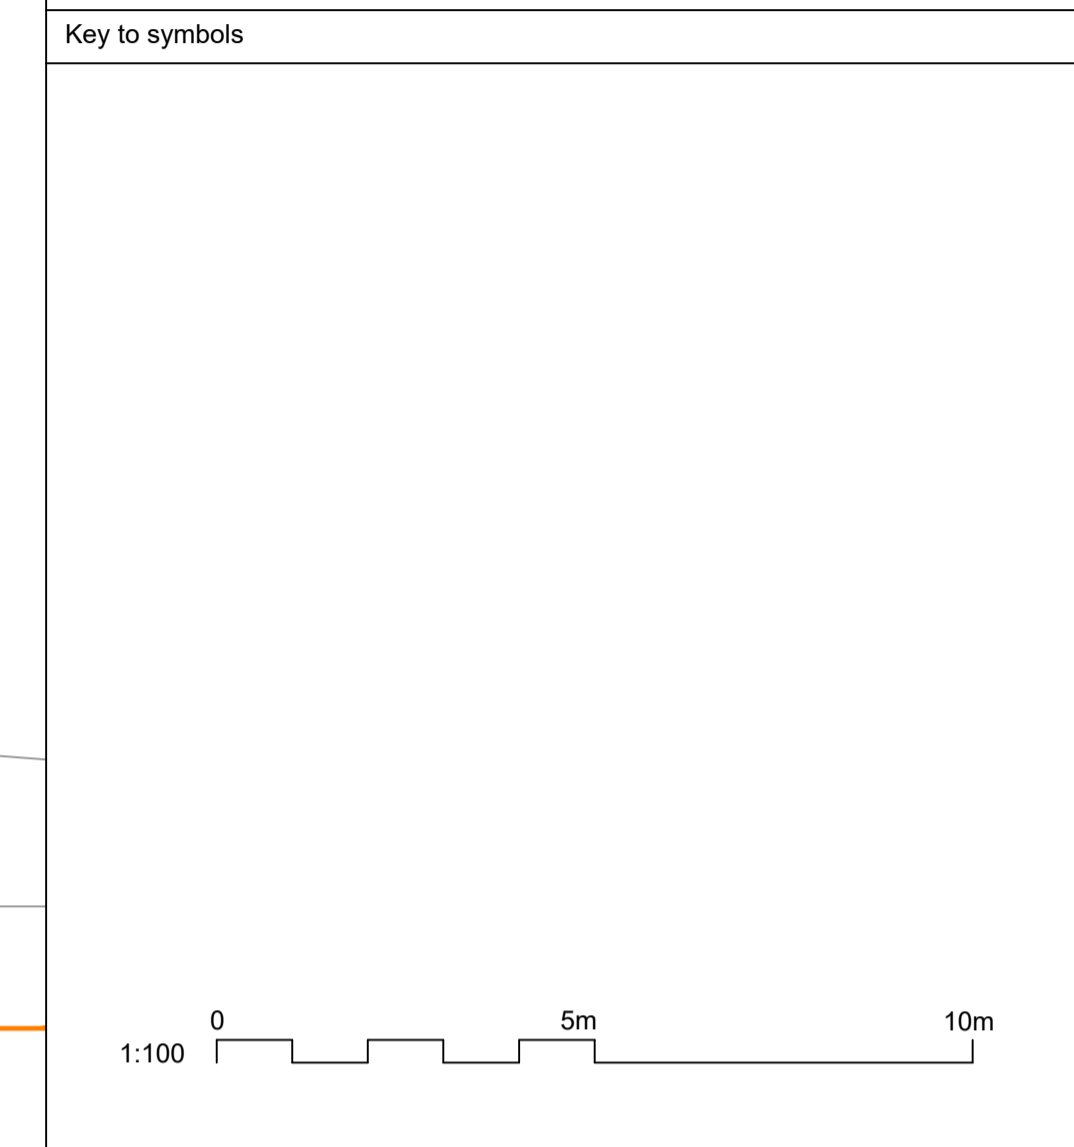

**Reference drawings**

229100428-MMD-00-XX-DR-E-2100 DC Land Cable - Typical Section  
 229100428-MMD-00-XX-DR-E-2107 HVDC Joint Bay - Typical Details

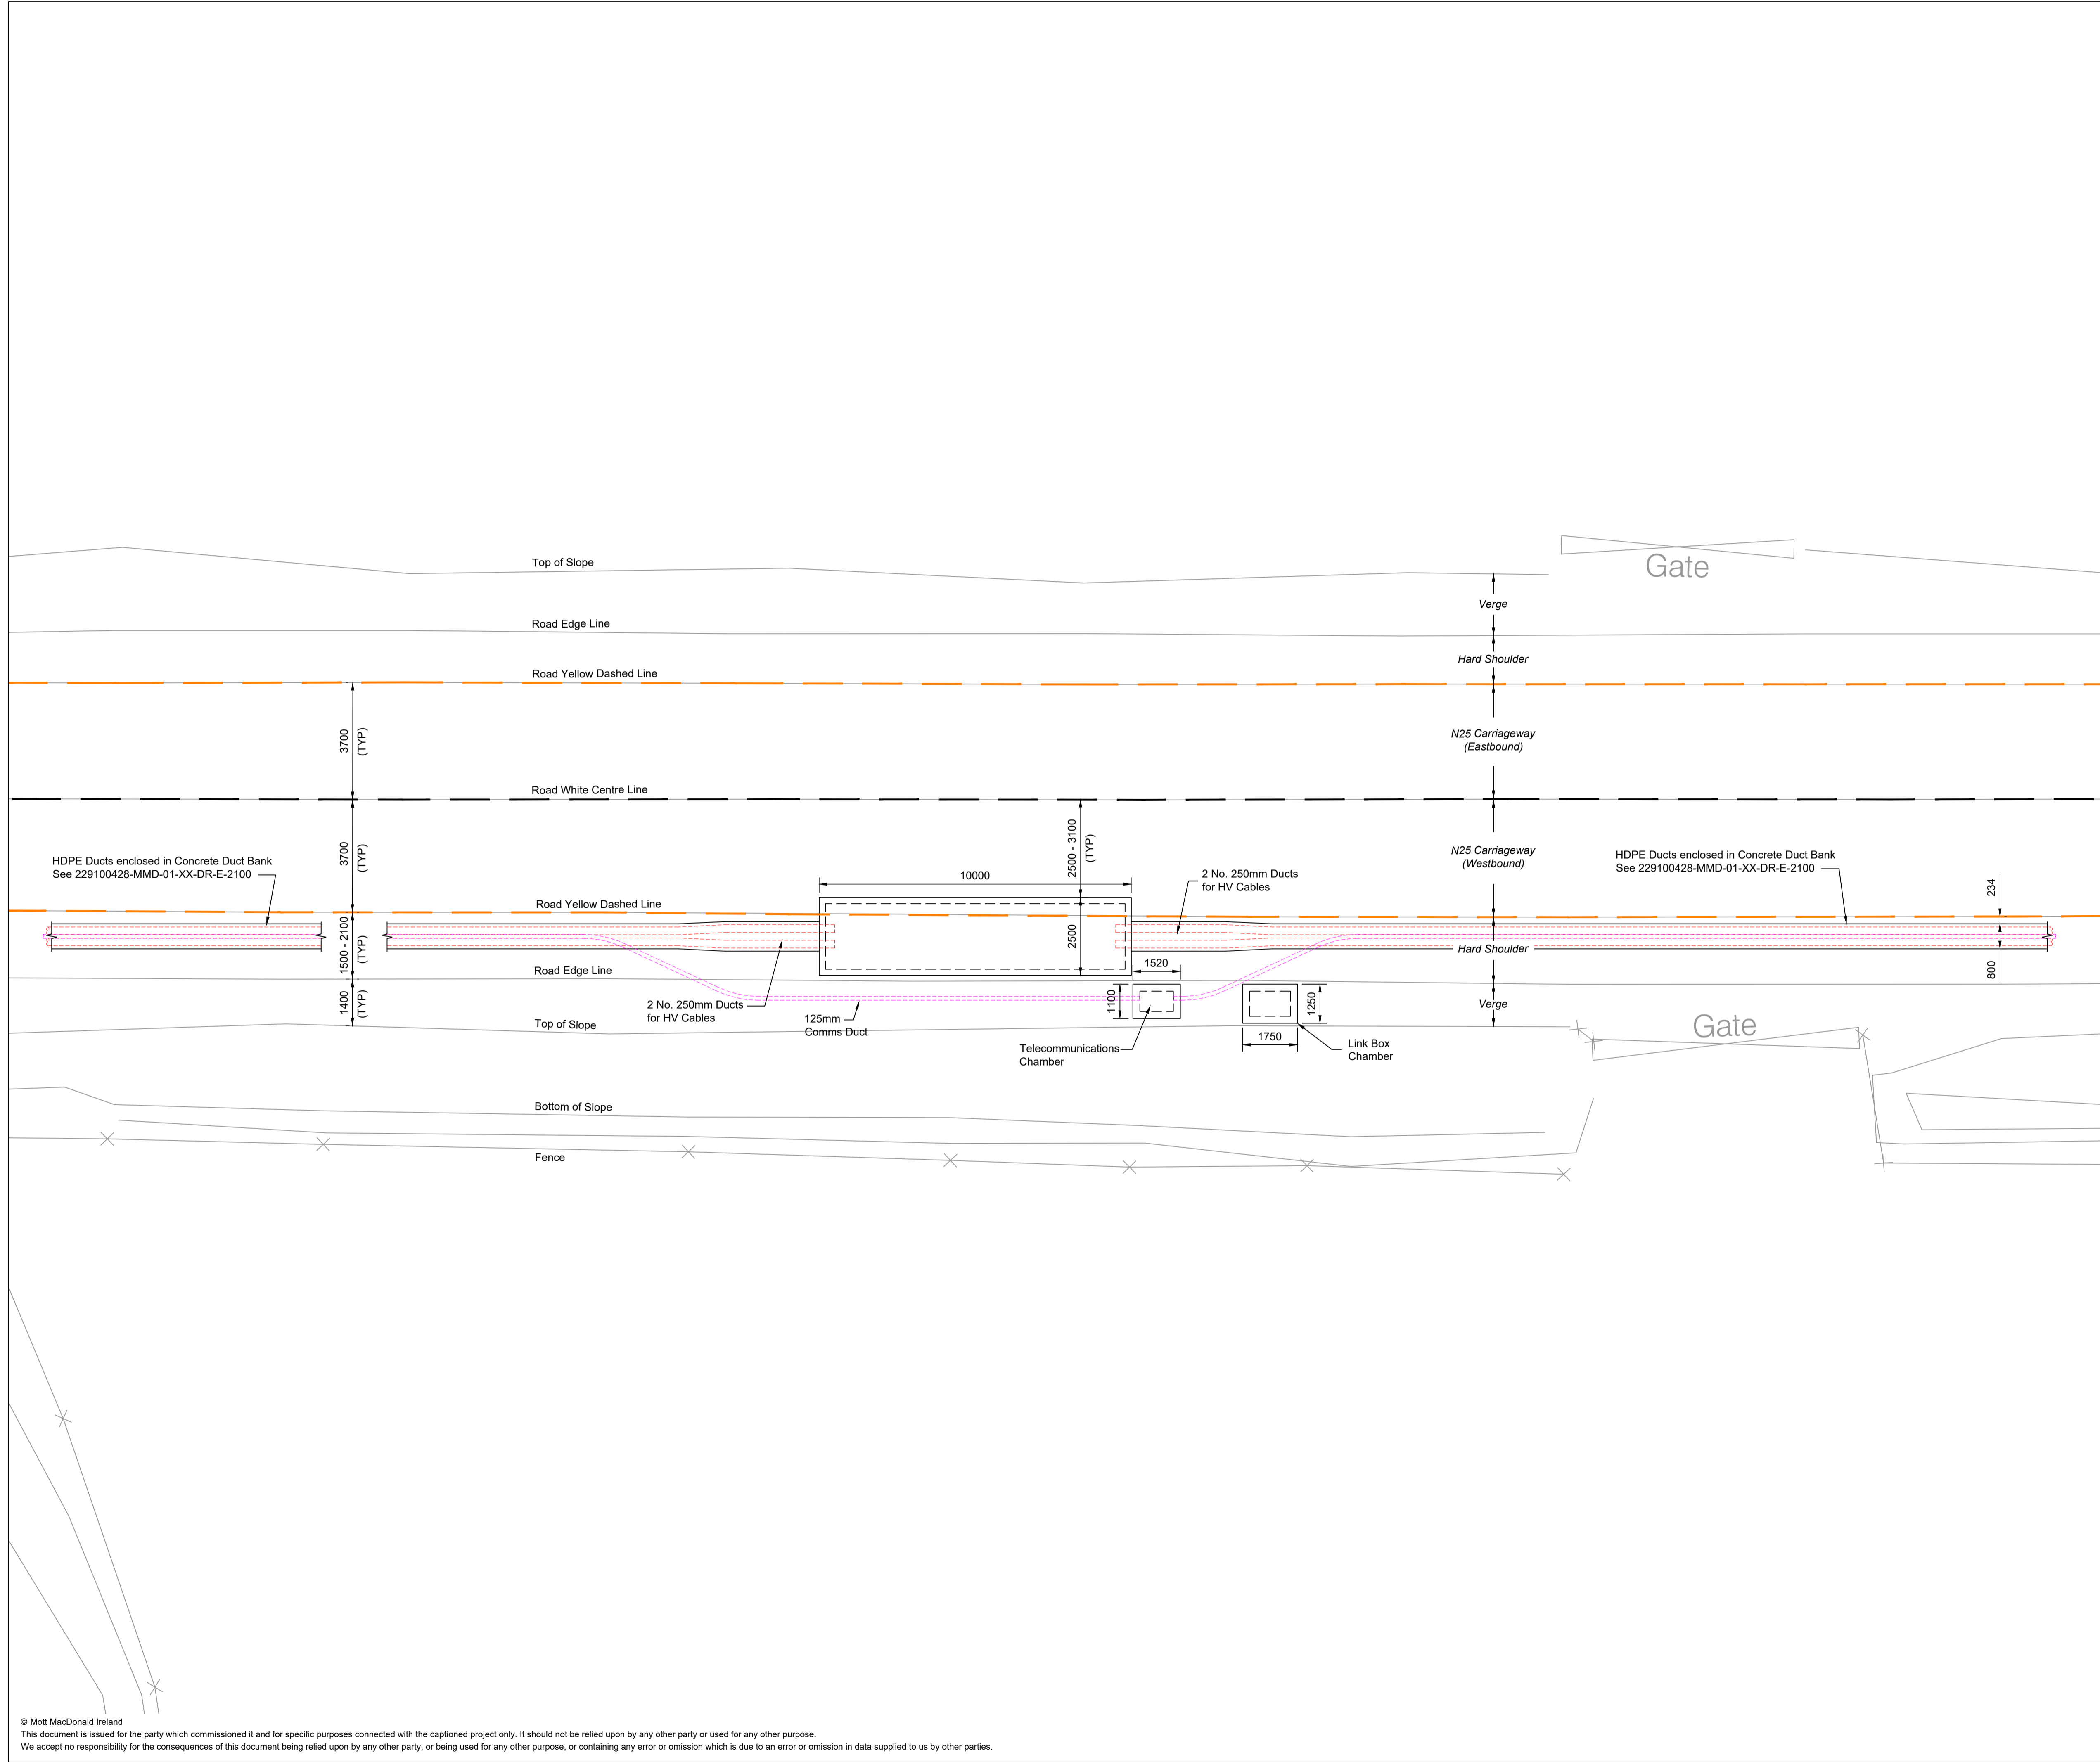

PL1	25/06/2021	SHY	Issued for Planning	DH	TK
Rev	Date	Drawn	Description	Ch'k'd	App'd

**MOTT MACDONALD**

South Block  
 Rockfield  
 Dundrum  
 Dublin 16  
 Ireland  
 T +353 (0)1 291 6700  
 F  
 W www.mottmac.com



**Title**

Celtic Interconnector

HVDC Land Cable  
 HVDC Joint Bay  
 Typical Road Layout Plan

Designed	I.Eustace	Eng check	D.Hassett
Drawn	M.O'Flynn	Coordination	D.Monaghan
Dwg check	D.Monaghan	Approved	T. Keane
Scale at A1	Status	Rev	Security
1:100	APR	PL1	STD
Drawing Number			
229100428-MMD-00-XX-DR-E-2108			