


1 BLOCK A1 - LEVEL B01
1:200



2 BLOCK A1 - LEVEL 00
1:200

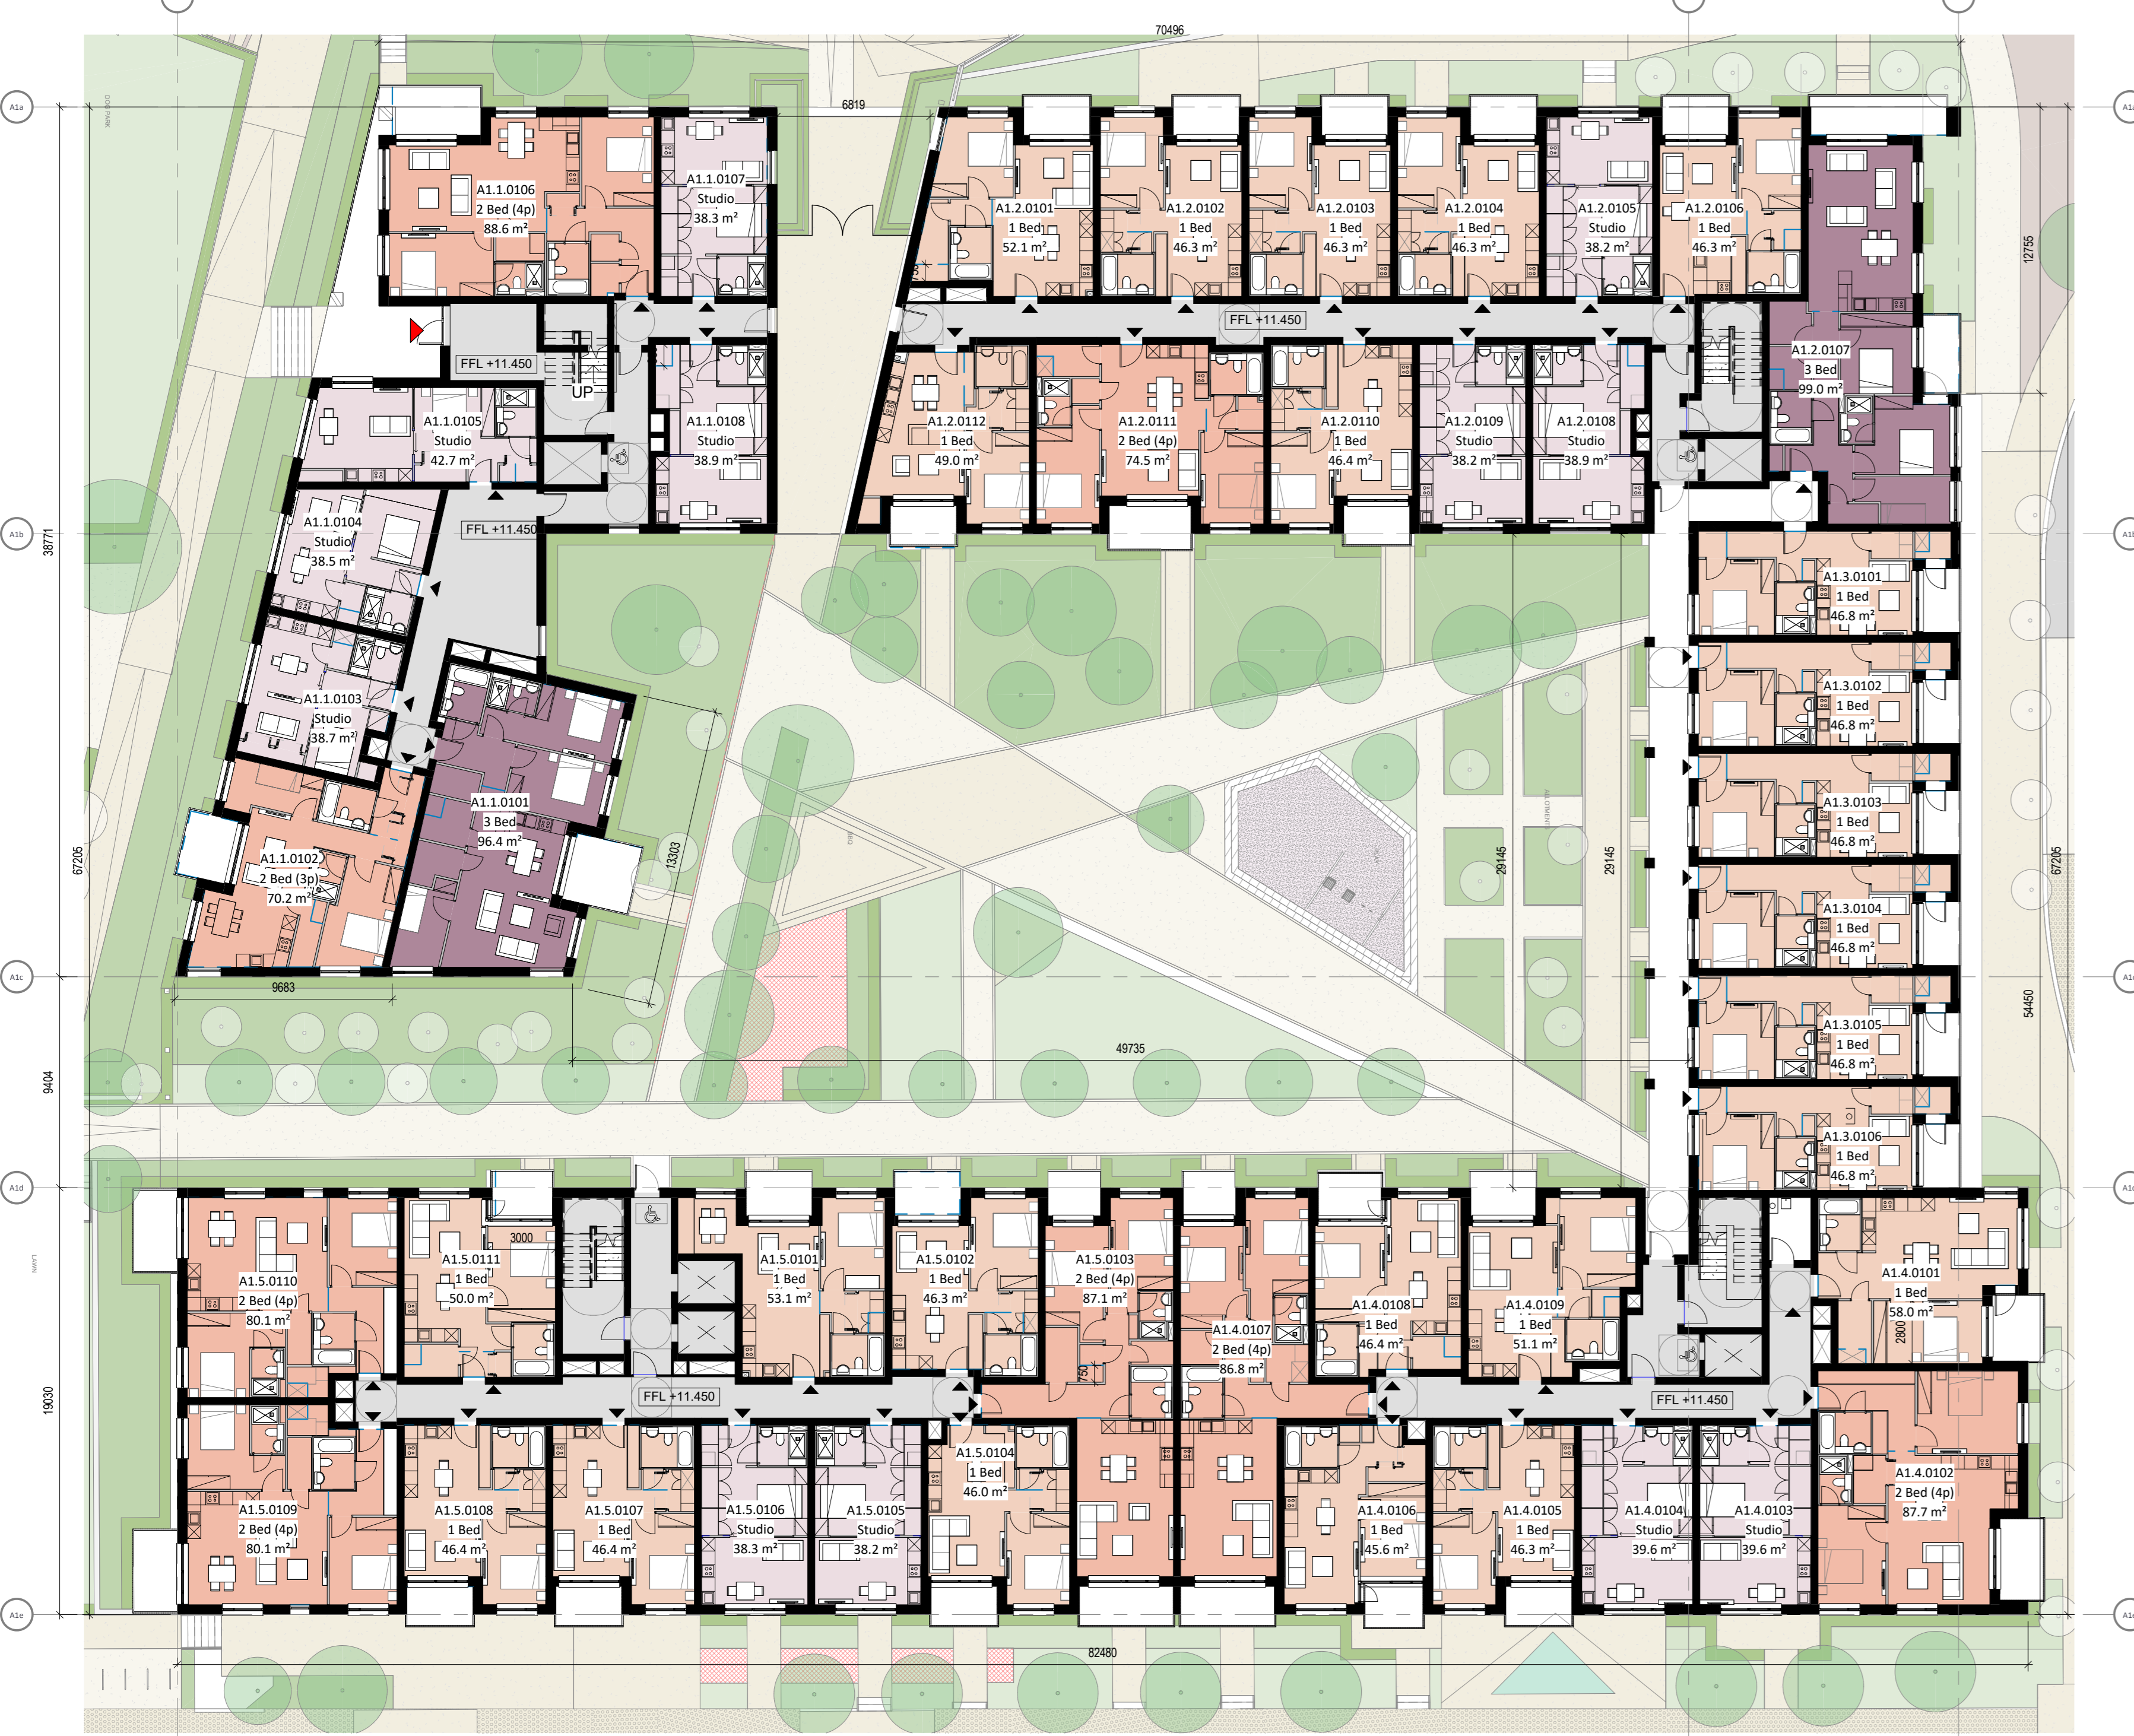

3 BLOCK A1 - LEVEL 01
1:200



4 BLOCK A1 - LEVEL 02
1:200

Legend

- Studio
- 1 Bed
- 2 Bed (3p)
- 2 Bed (4p)
- 3 Bed
- Creche
- Retail
- Tenant Amenities

REV	DATE	DESCRIPTION	CHK	DRN
P2	July 2021	Planning Application		
P1	Nov 2020	Pre-Application Consultation		

ISSUED FOR PLANNING APPROVAL

APPLICANT NAME
CWTC Multi Family ICAV acting on behalf of the sub-kind DBTR DRI Fund

PROJECT NAME
Cross College SHD

LOCATION
Holy Cross College, Cloniffe Road, Dublin 3 and Drumcondra Road Lower, Drumcondra, Dublin 9

DRAWING
Block A1 - Plans - Sheet 1 of 3

PROJECT NUMBER	DATE
1918A	July 2021

SCALE @ AD	DRAWING CHECKED
1:200	GVJ, JAC

STATUS CODE	DRAWING NUMBER	REVISION
A1	CLN-OMP-A1-ZZ-DR-A-1000	P2

Henry J Lyons
Architecture + Interiors
henryjlyons.com

VIRTUS
O'Donnell+Tuomey

mcculloughmulvinarchitects

NMP
Niall Managers + Planners

mahony pike

BM
BARRETT MANDRY

OCSC