


1 BLOCK A4-LEVEL 04  
1:200



2 BLOCK A4-LEVEL 05  
1:200

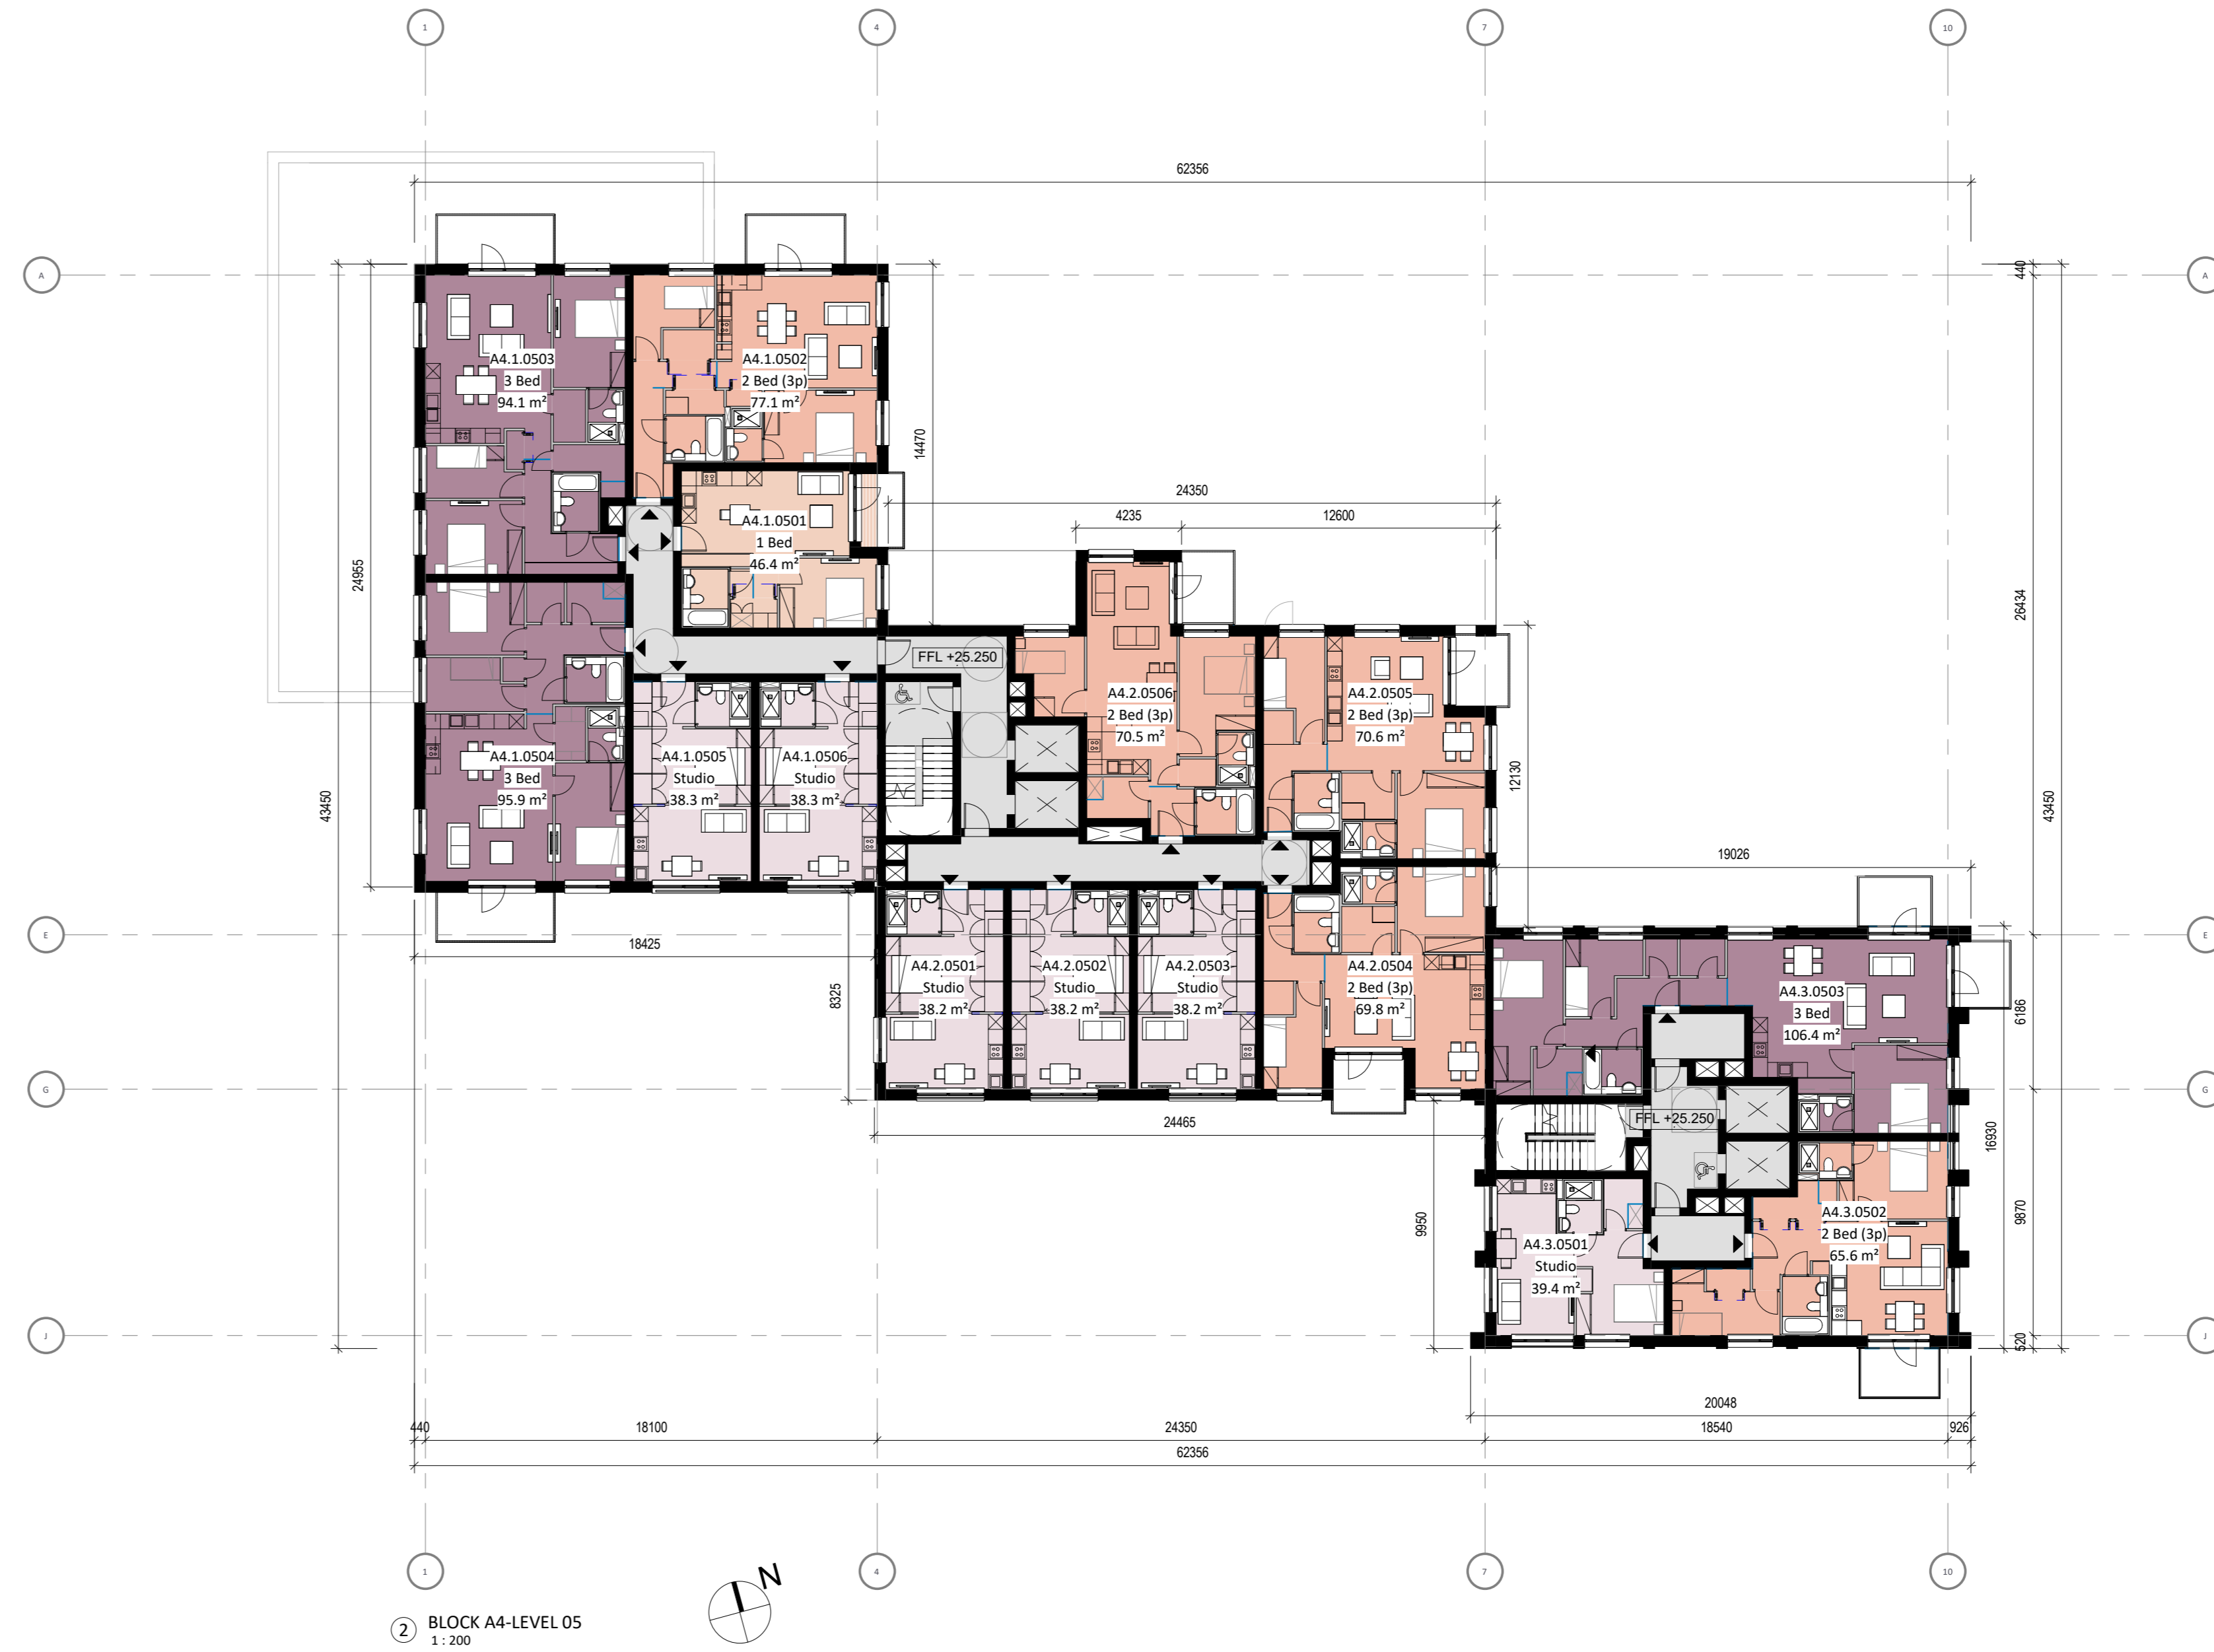

3 BLOCK A4-LEVEL 06  
1:200



4 BLOCK A4-LEVEL 07  
1:200

- Legend**
- Studio
  - 1 Bed
  - 2 Bed (3p)
  - 2 Bed (4p)
  - 3 Bed
  - Creche
  - Retail
  - Tenant Amenities

REV	DATE	DESCRIPTION	CHK	DRN
P2	July 2021	Planning Application		
P1	Nov 2020	Pre-Application Consultation		

STATUS CODE DESCRIPTION

**ISSUED FOR PLANNING APPROVAL**

APPLICANT NAME

CWTC Multi Family ICAV acting on behalf of its sub-kind DBTR DRI Fund

PROJECT NAME

Cross College SHD

LOCATION

Holy Cross College, Clonilla Road, Dublin 3 and Drumcondra Road Lower, Drumcondra, Dublin 9

DRAWING

Block A4 - Plans - Sheet 2 of 4

PROJECT NUMBER	DATE
1918A	July 2021

SCALE @ AD	DRAWN/CHECKED
1:200	IRM, JAC

STATUS CODE: CLN-OMP-A4-ZZ-DR-A-1001 P2

**Henry J Lyons**  
Architecture + Interiors  
henryjlyons.com



O'Donnell+Tuomey

mcculloughmulvinarchitects

**NMP**  
Niall Mannion + Partners

**mahony pike**

**BM**  
BARRETT MANDY

