


ALL DIMENSIONS TO BE CHECKED ON SITE  
NO DIMENSIONS TO BE SCALED FROM THIS DRAWING  
DRAWING IS TO BE READ IN CONJUNCTION WITH RELEVANT  
CONSULTANTS DRAWINGS

**A1**

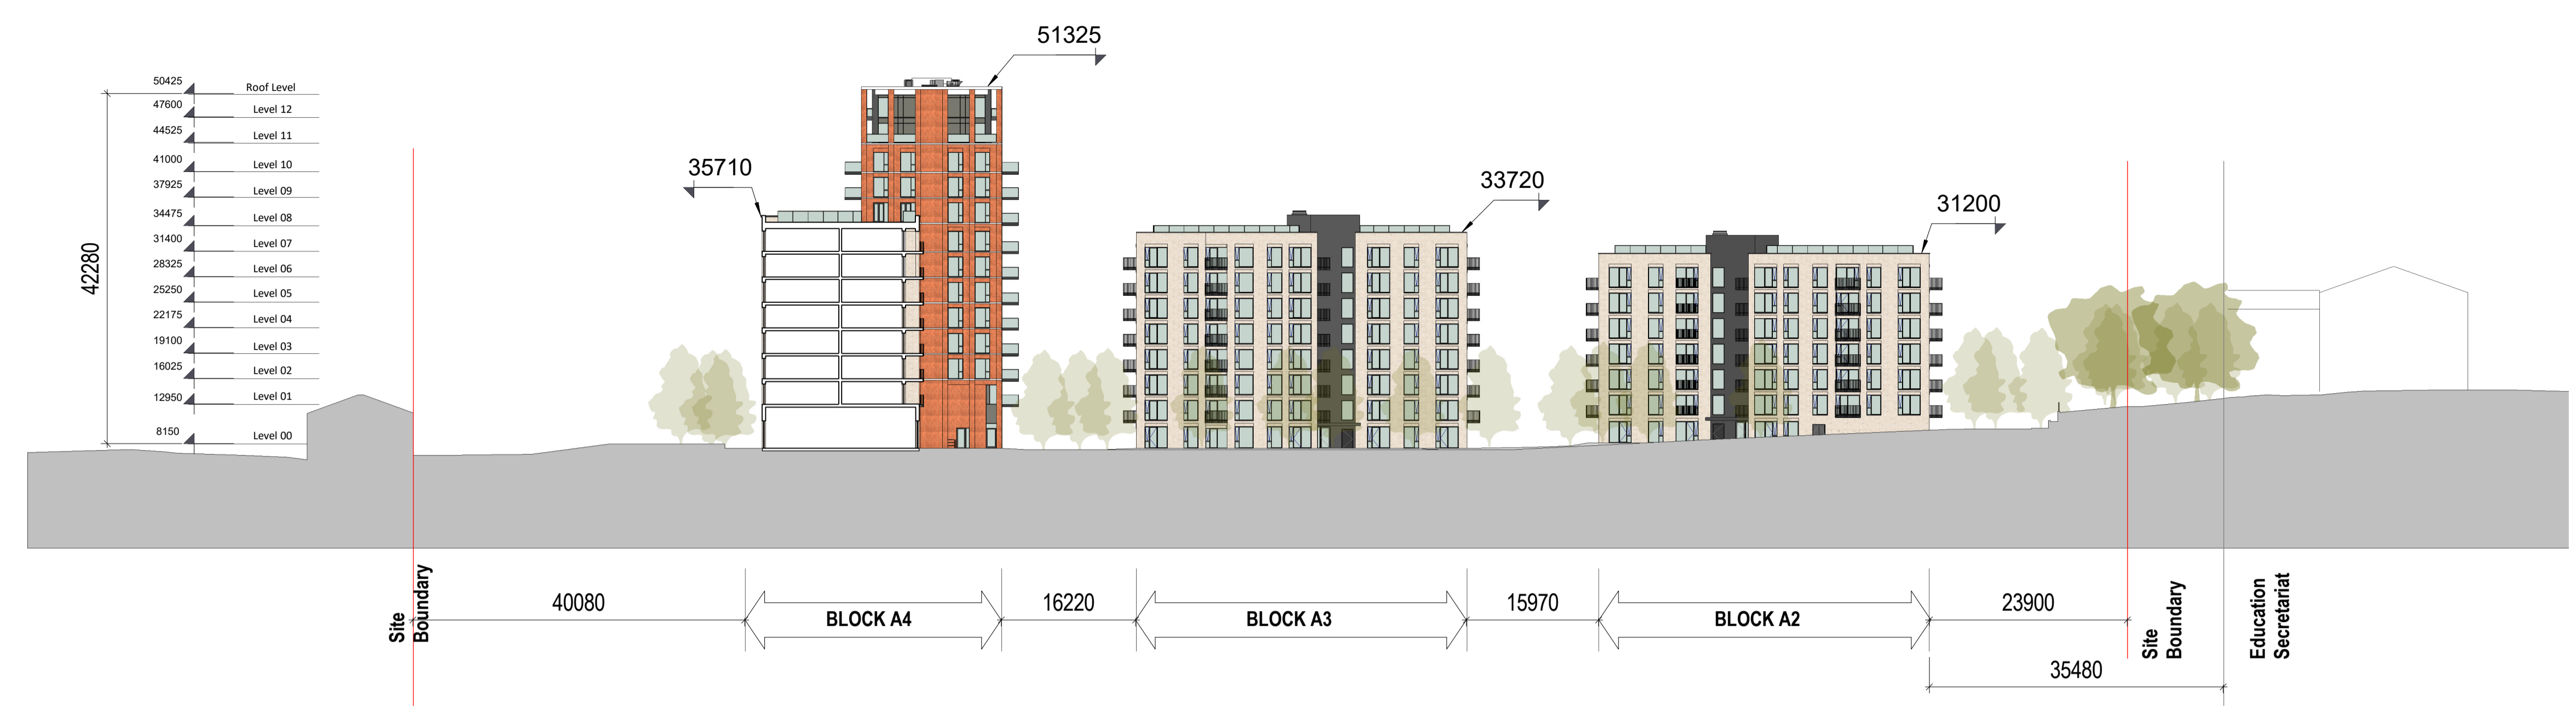


④ Site Section 1  
1:500



② Site Section 2  
1:500



① Site Section 3  
1:500

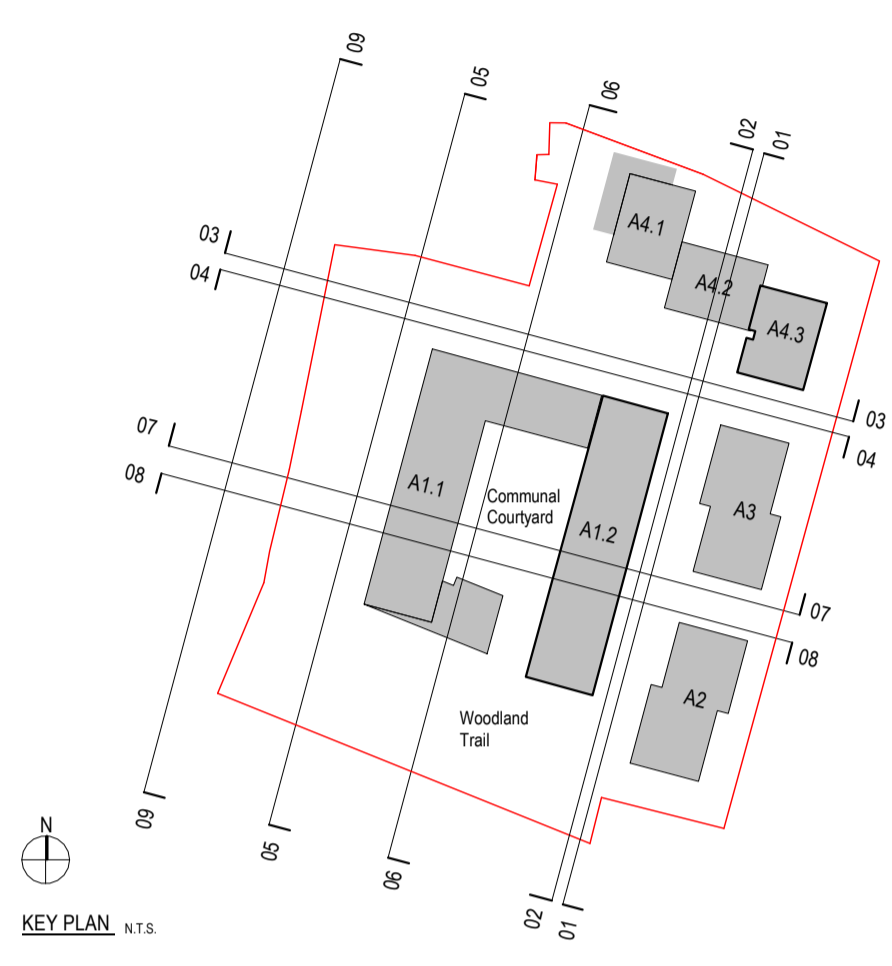

REV	DATE	DESCRIPTION	CHK	DRN
P2	July 2021	Planning Application		
P1	Nov 2020	Pre-Application Consultation		

STATUS CODE DESCRIPTION  
**ISSUED FOR PLANNING APPROVAL**

APPLICANT NAME  
CWTC Multi Family IC&V acting on behalf of its sub-fund DBTR DR1 Fund

PROJECT NAME  
Cross College SHD

LOCATION  
Holy Cross College, Clonliffe Road, Dublin 3 and Drumcondra Road Lower, Drumcondra, Dublin 9

DRAWING  
**Block A - Site Sections - Sheet 1 of 3**

PROJECT NUMBER: 19018A  
DATE: July 2021

SCALE@ A1: 1:500  
DRAWN/CHECKED: JS/ JMC

STATUS CODE: A1  
DRAWING NUMBER: CLN-OMP-ZZ-ZR-A-3000  
REVISION: P2

**Henry J Lyons**  
Architecture + Interiors  
henryjlyons.com



O'Donnell+Tuomey

mcculloughmulvinarchitects



o'mahony pike

