
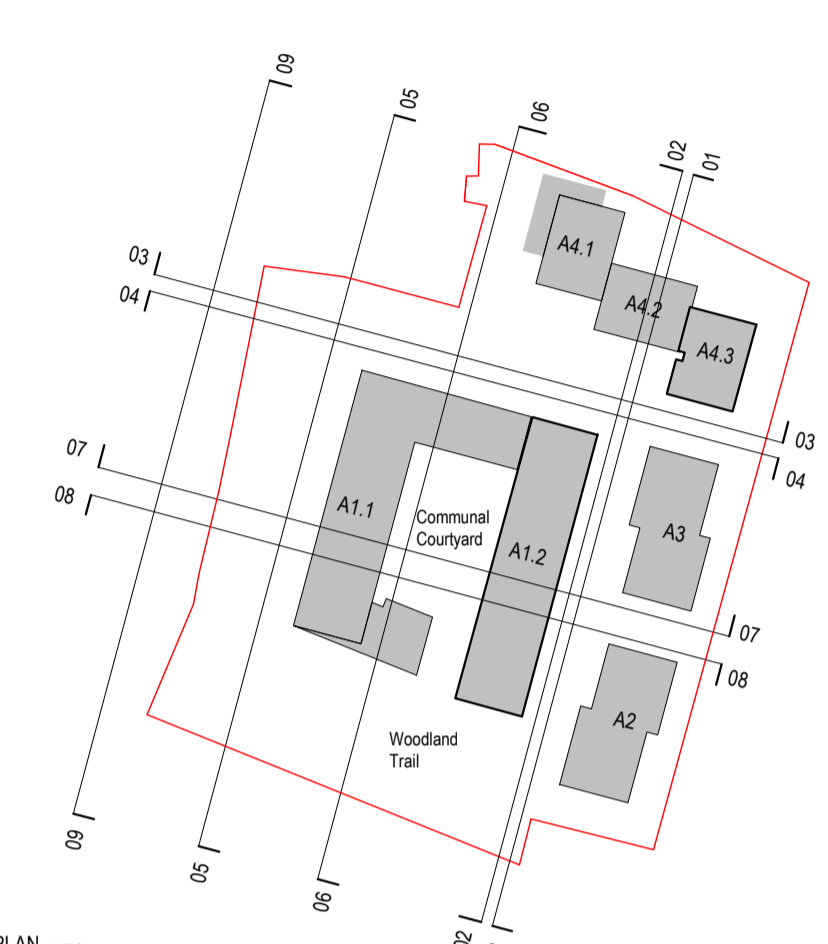
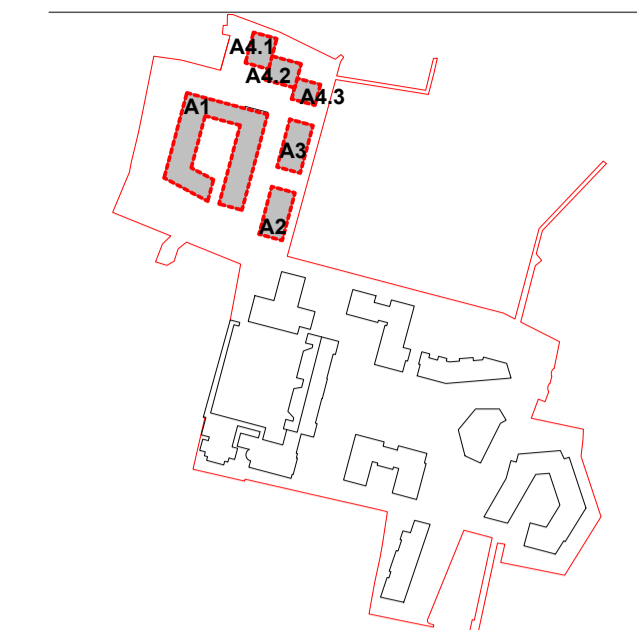
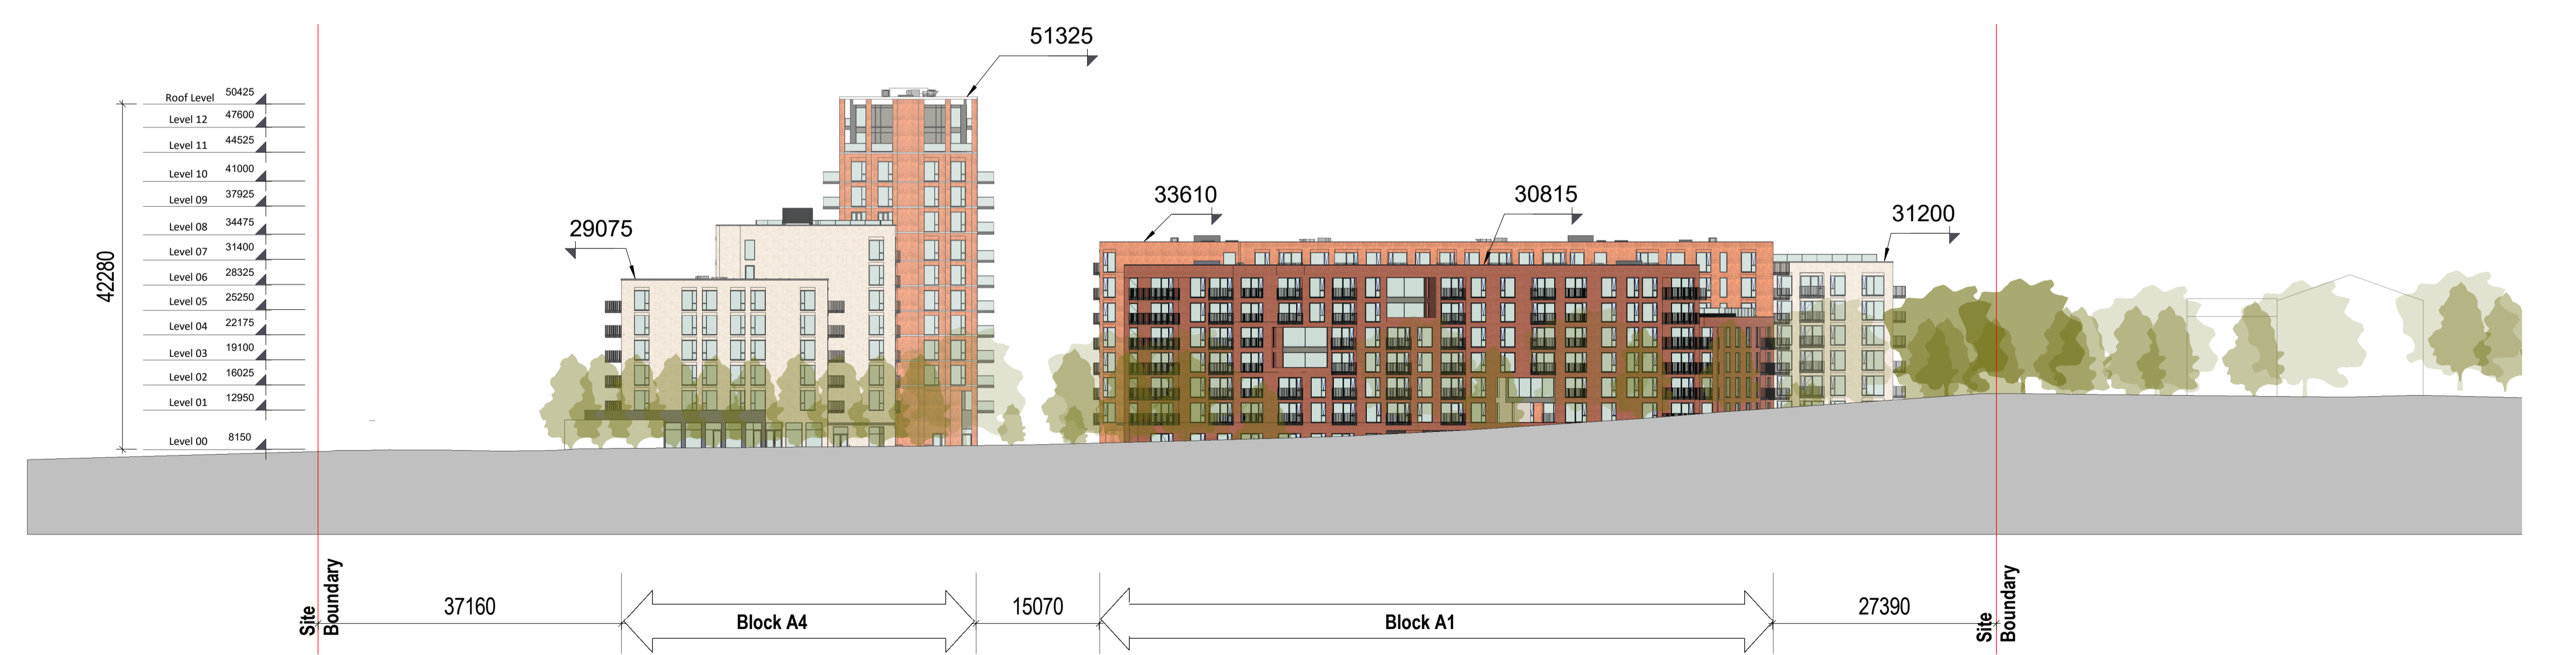
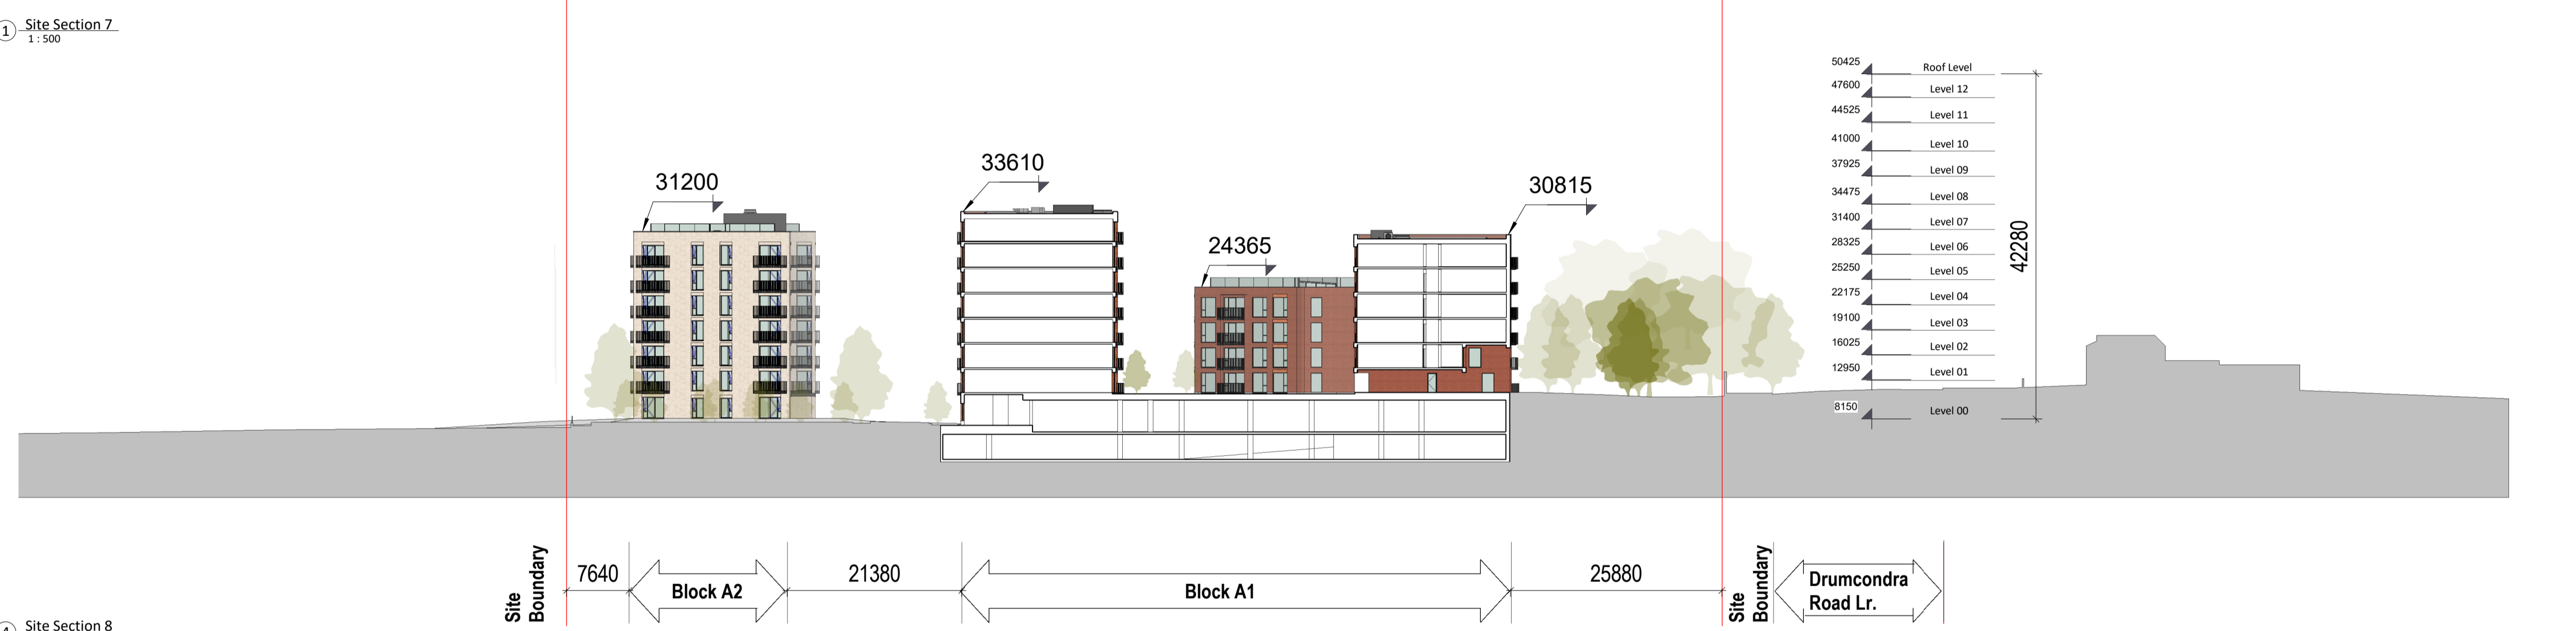


ALL DIMENSIONS TO BE CHECKED ON SITE
NO DIMENSIONS TO BE SCALED FROM THIS DRAWING
DRAWING IS TO BE READ IN CONJUNCTION WITH RELEVANT
CONSULTANTS DRAWINGS

A1

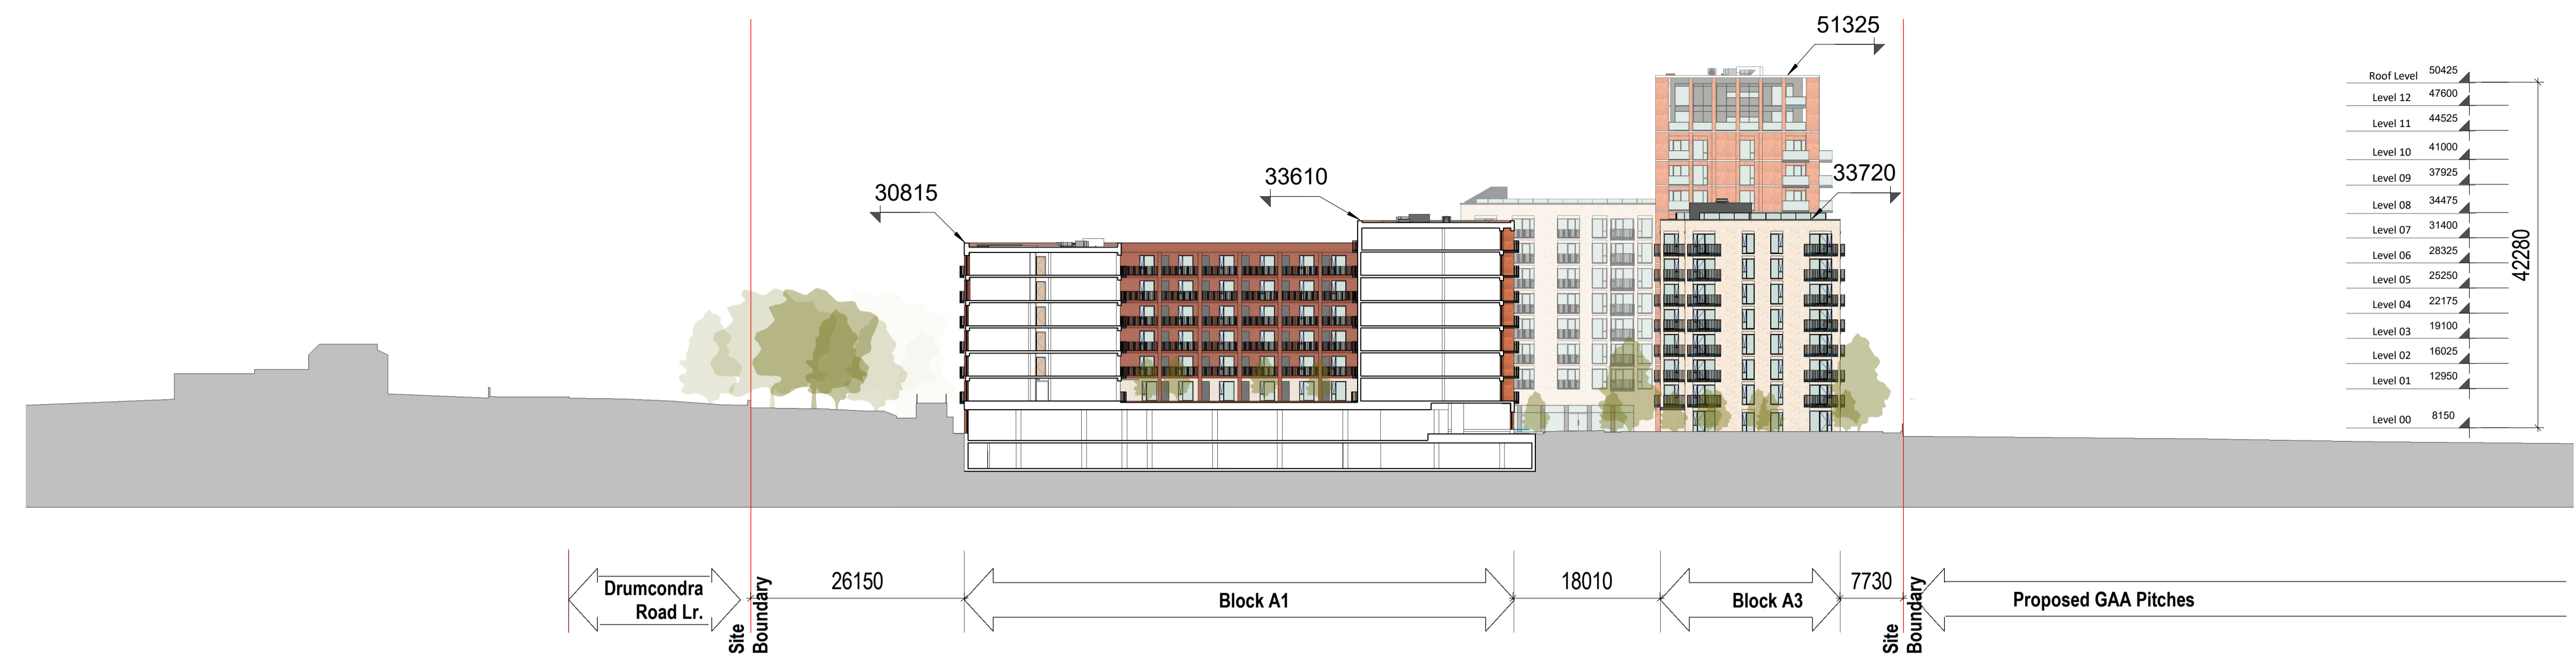

P2	July 2021	Planning Application		
P1	Nov 2020	Pre-Application Consultation		
REV	DATE	DESCRIPTION	CKH	DRN

STATUS CODE DESCRIPTION
ISSUED FOR PLANNING APPROVAL

APPLICANT NAME

CWTC Multi Family ICAV acting on behalf of its sub-fund DBTR DR1 Fund

PROJECT NAME

Cross College SHD

LOCATION

Holy Cross College, Clonliffe Road, Dublin 3 and Drumcondra Road Lower, Drumcondra, Dublin 9

DRAWING
Block A - Site Sections - Sheet 3 of 3

PROJECT NUMBER 19018A DATE July 2021

SCALE@ A1: 1:500 DRAWN/CHECKED: JS/ JMC

STATUS CODE: A1 DRAWING NUMBER: CLN-OMP-ZZ-ZZ-DR-A-3002 REVISION: P2

Henry J Lyons
Architecture + Interiors
henrylyons.com +353 1 888 3333 info@henrylyons.com 51-54 Pearse Street Dublin D02 KA66

VIRTUS

O'Donnell+Tuomey

mcculloughmulvinarchitects

NMP
Niall Montgomery + Partners

o'mahony pike

BM
BARRITT MAHONY

OCSC