


Room Number Legend

- 1 Bed
- 2 Bed
- 3 Bed
- Studio
- Lobby
- Residents Lounge
- Cafe

- Entrance Symbols**
- Denotes building entrance
 - Denotes unit entrance
 - Denotes car park entrance
 - Denotes bicycle parking entrance




1 **BLOCK B1-LEVEL B1**
1 : 200

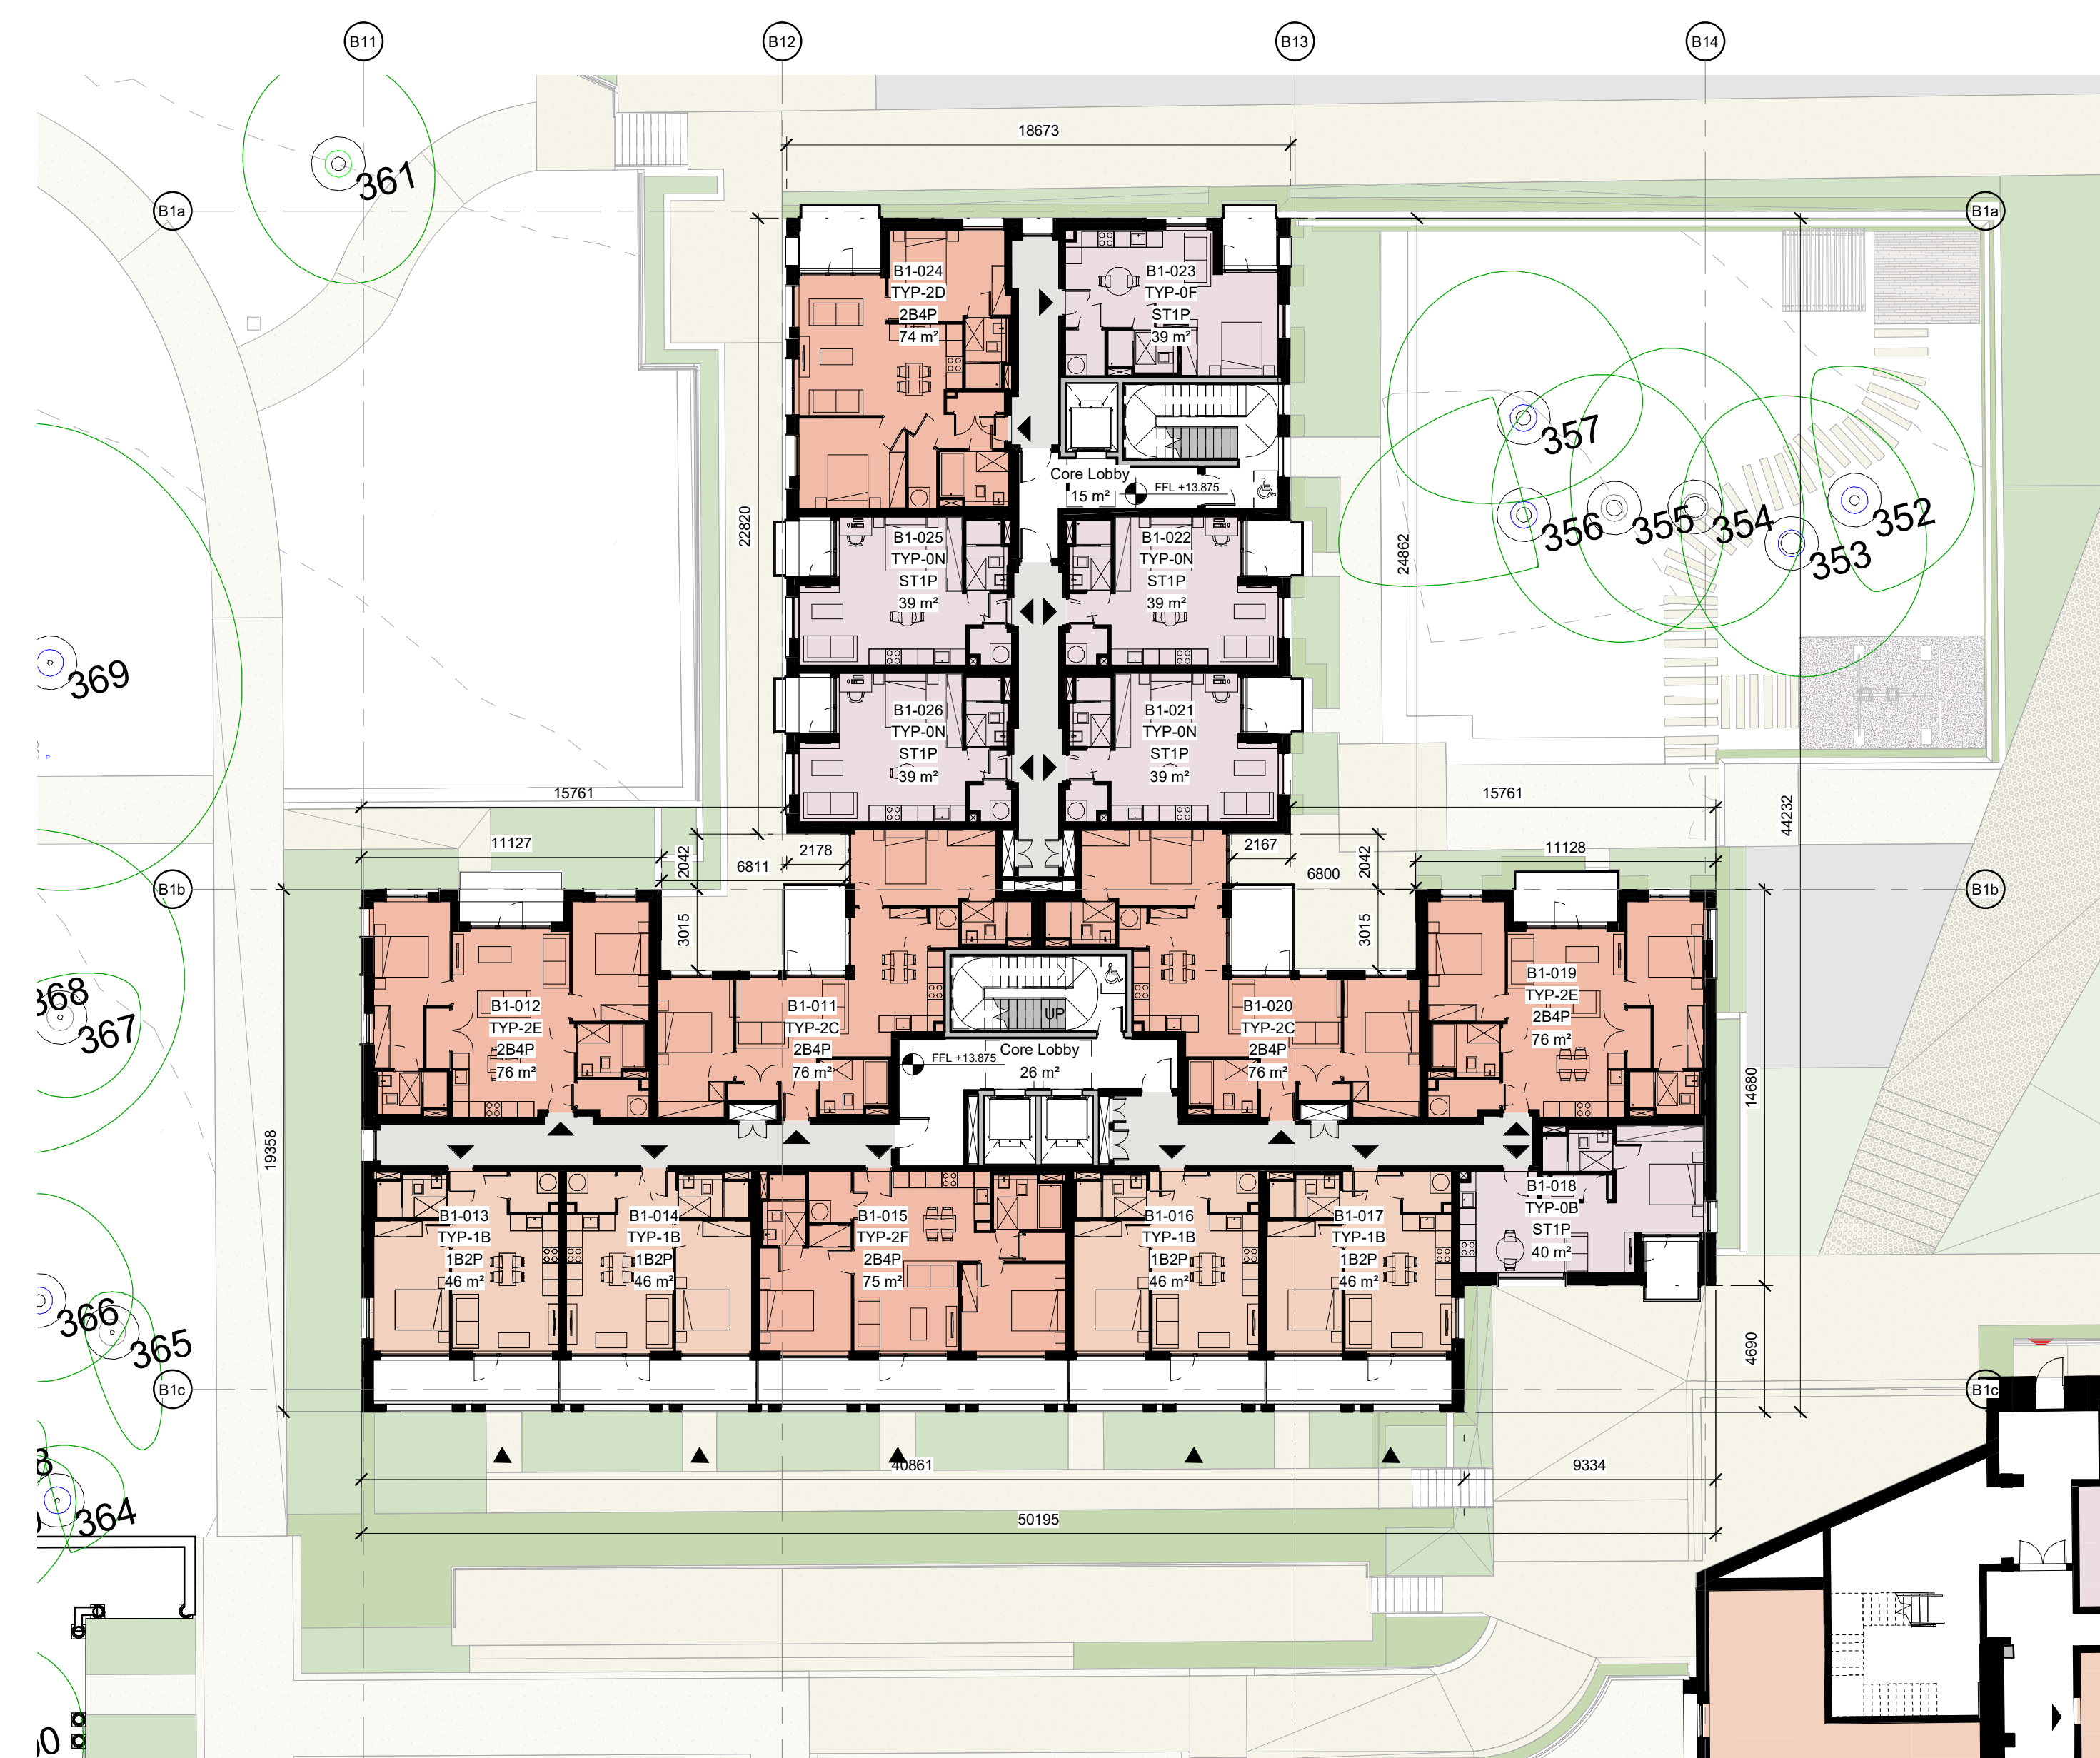

2 **BLOCK B1-LEVEL 00**
1 : 200



4 **BLOCK B1-LEVEL 01**
1 : 200

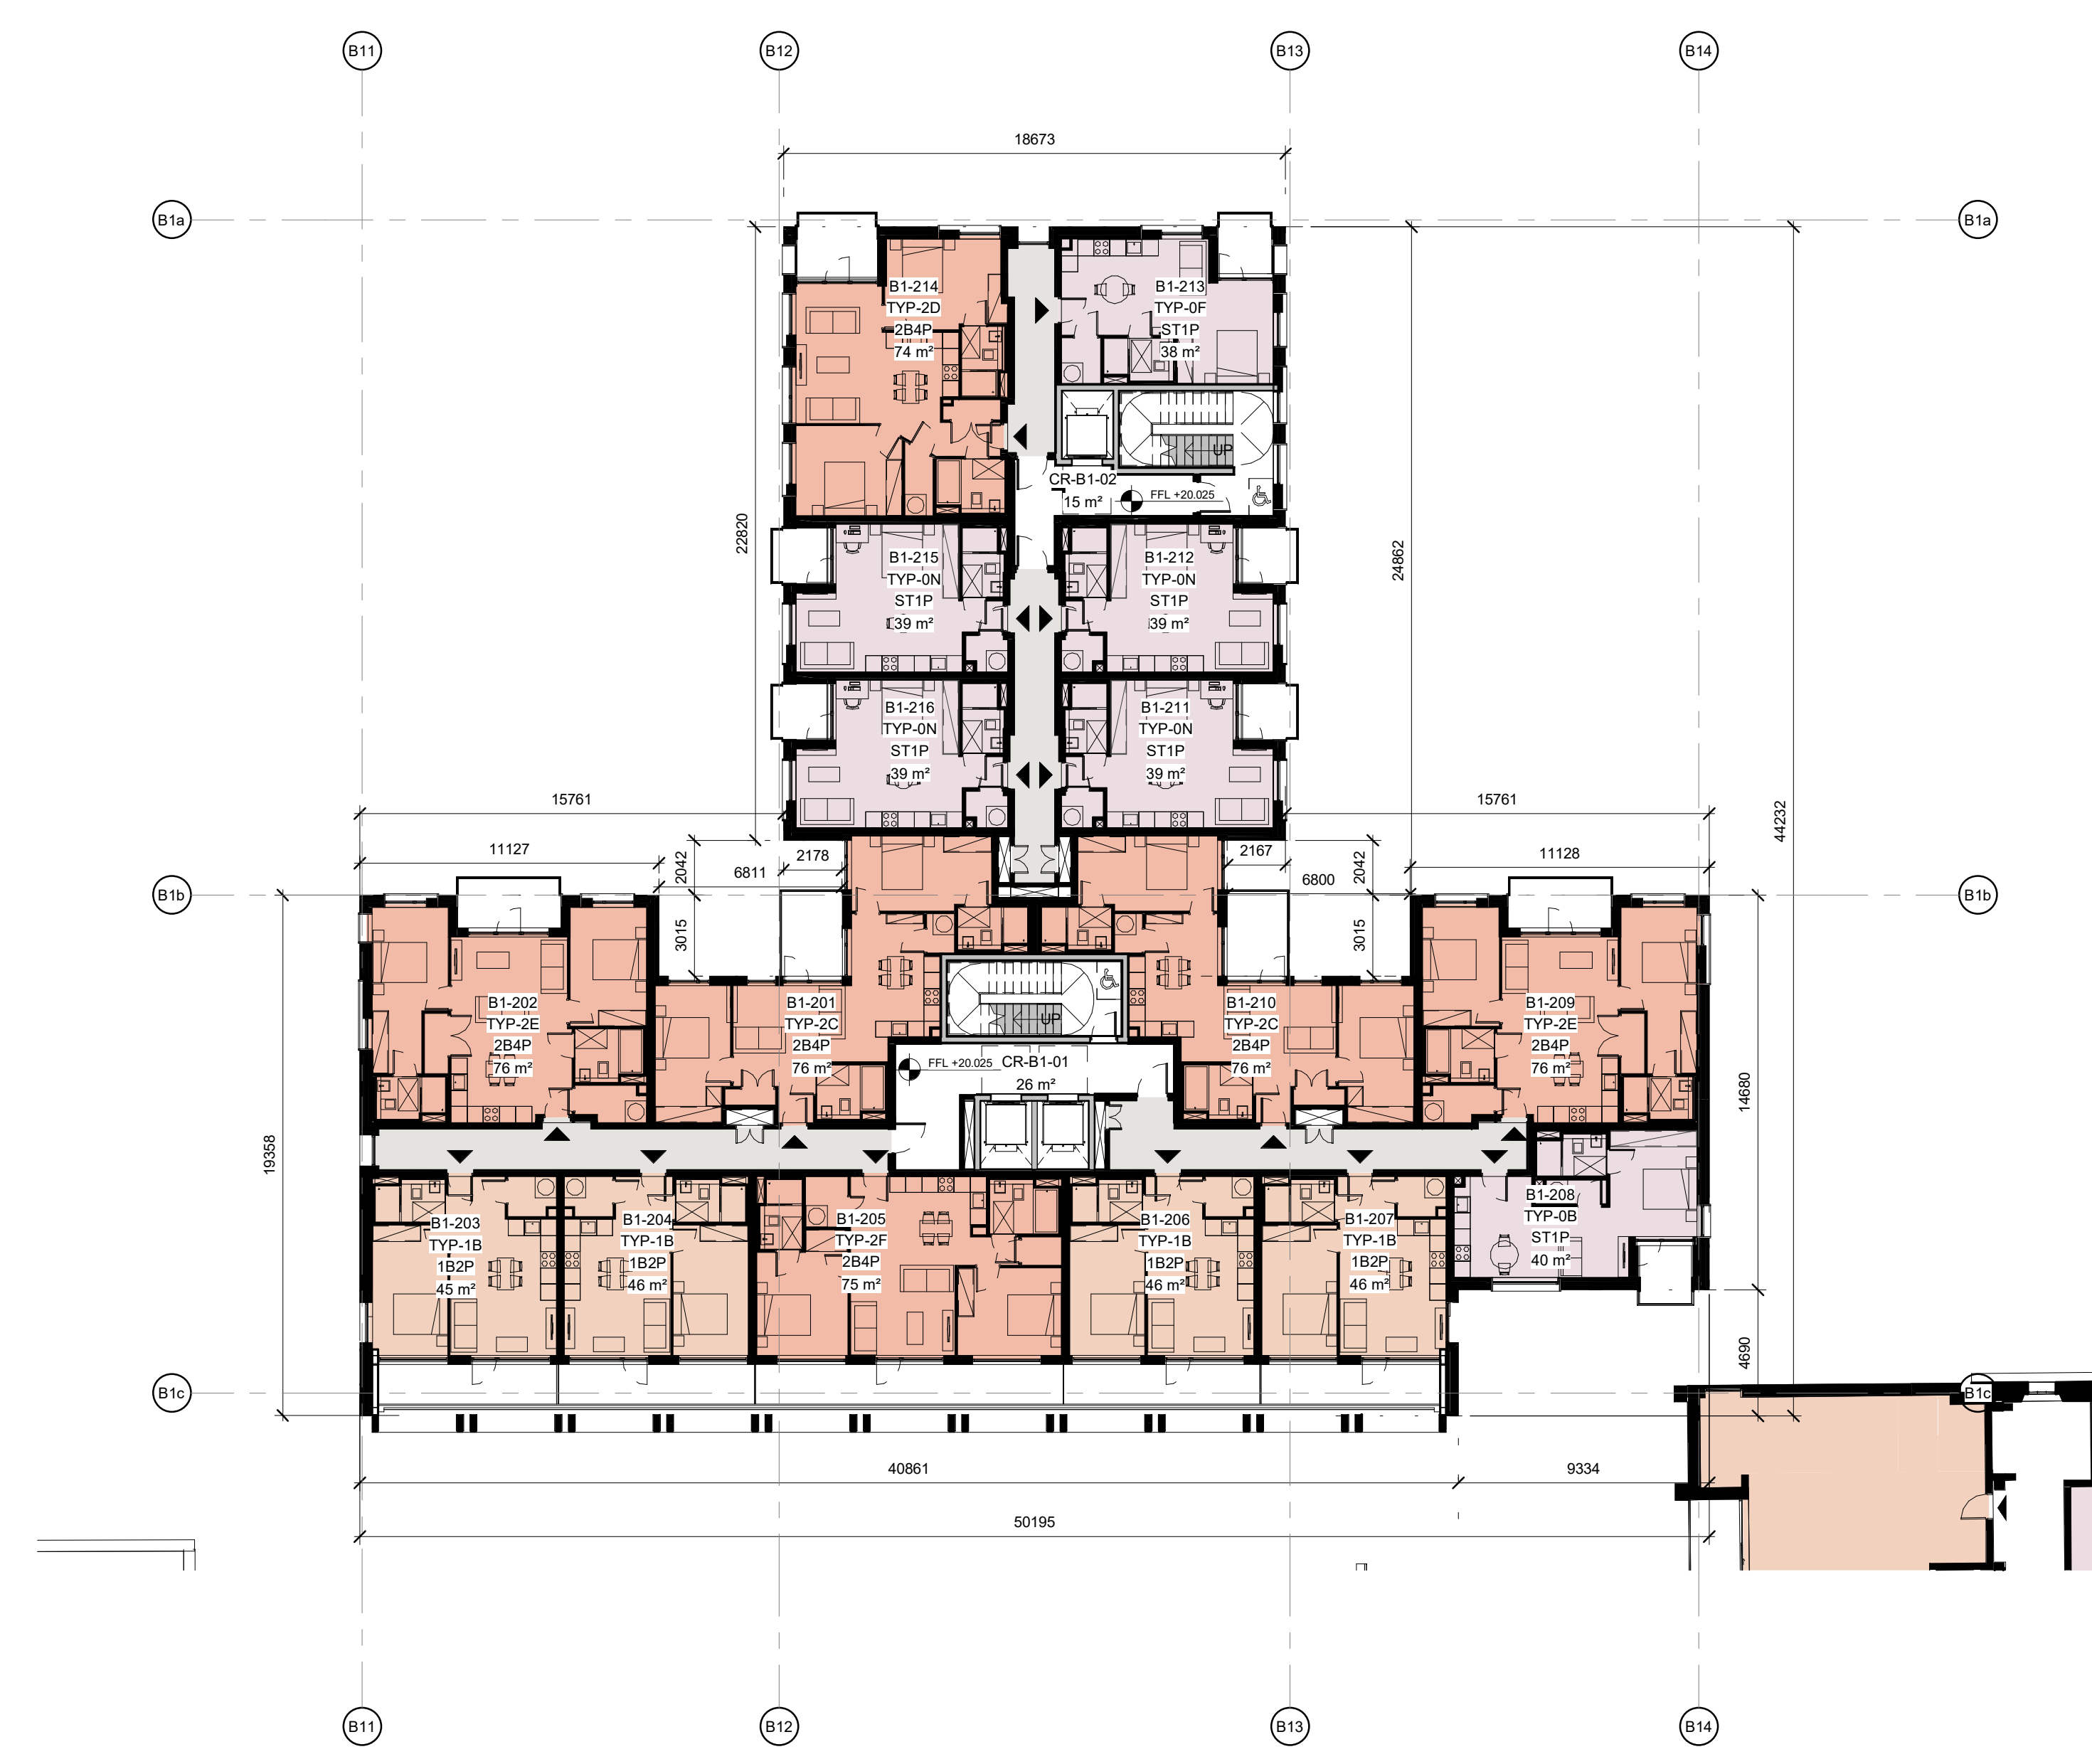

3 **BLOCK B1-LEVEL 02**
1 : 200

REV	DATE	DESCRIPTION	CRH	DRN
P2	May 2021	Issued for Planning	BG	BF
P1	Nov 2020	Issued for Pre-application consultation	BG	BF

STATUS CODE DESCRIPTION

ISSUED FOR PLANNING APPROVAL

APPLICANT NAME

CWTC Multi Family ICAV acting on behalf of its sub-fund DBTR DR1 Fund

PROJECT NAME

Holy Cross College S10

LOCATION

Holy Cross College, Carlinville Road, Dublin 3 and Drumcondra Road Lower, Drumcondra, Dublin 9

DRAWING

BLOCK B1 PROPOSED LAYOUT PLANS

PROJECT NUMBER

90084

DATE

May '21

SCALE @ A0

1 : 200

DRAWN/CHECKED

BG/BF

STATUS CODE

A1

CLN-HL-B1-ZZ-DR-A-1030

REVISION

P2

Henry J Lyons

Architecture + Interiors

hensjlyons.com

+353 1 888 3333

51-64 Phoenix Street

Dublin D02 X488



O'Donnell+Tuomey

mcculloughmulvinarchitects

