



2 **BLOCK B2-LEVEL B1**
1:200

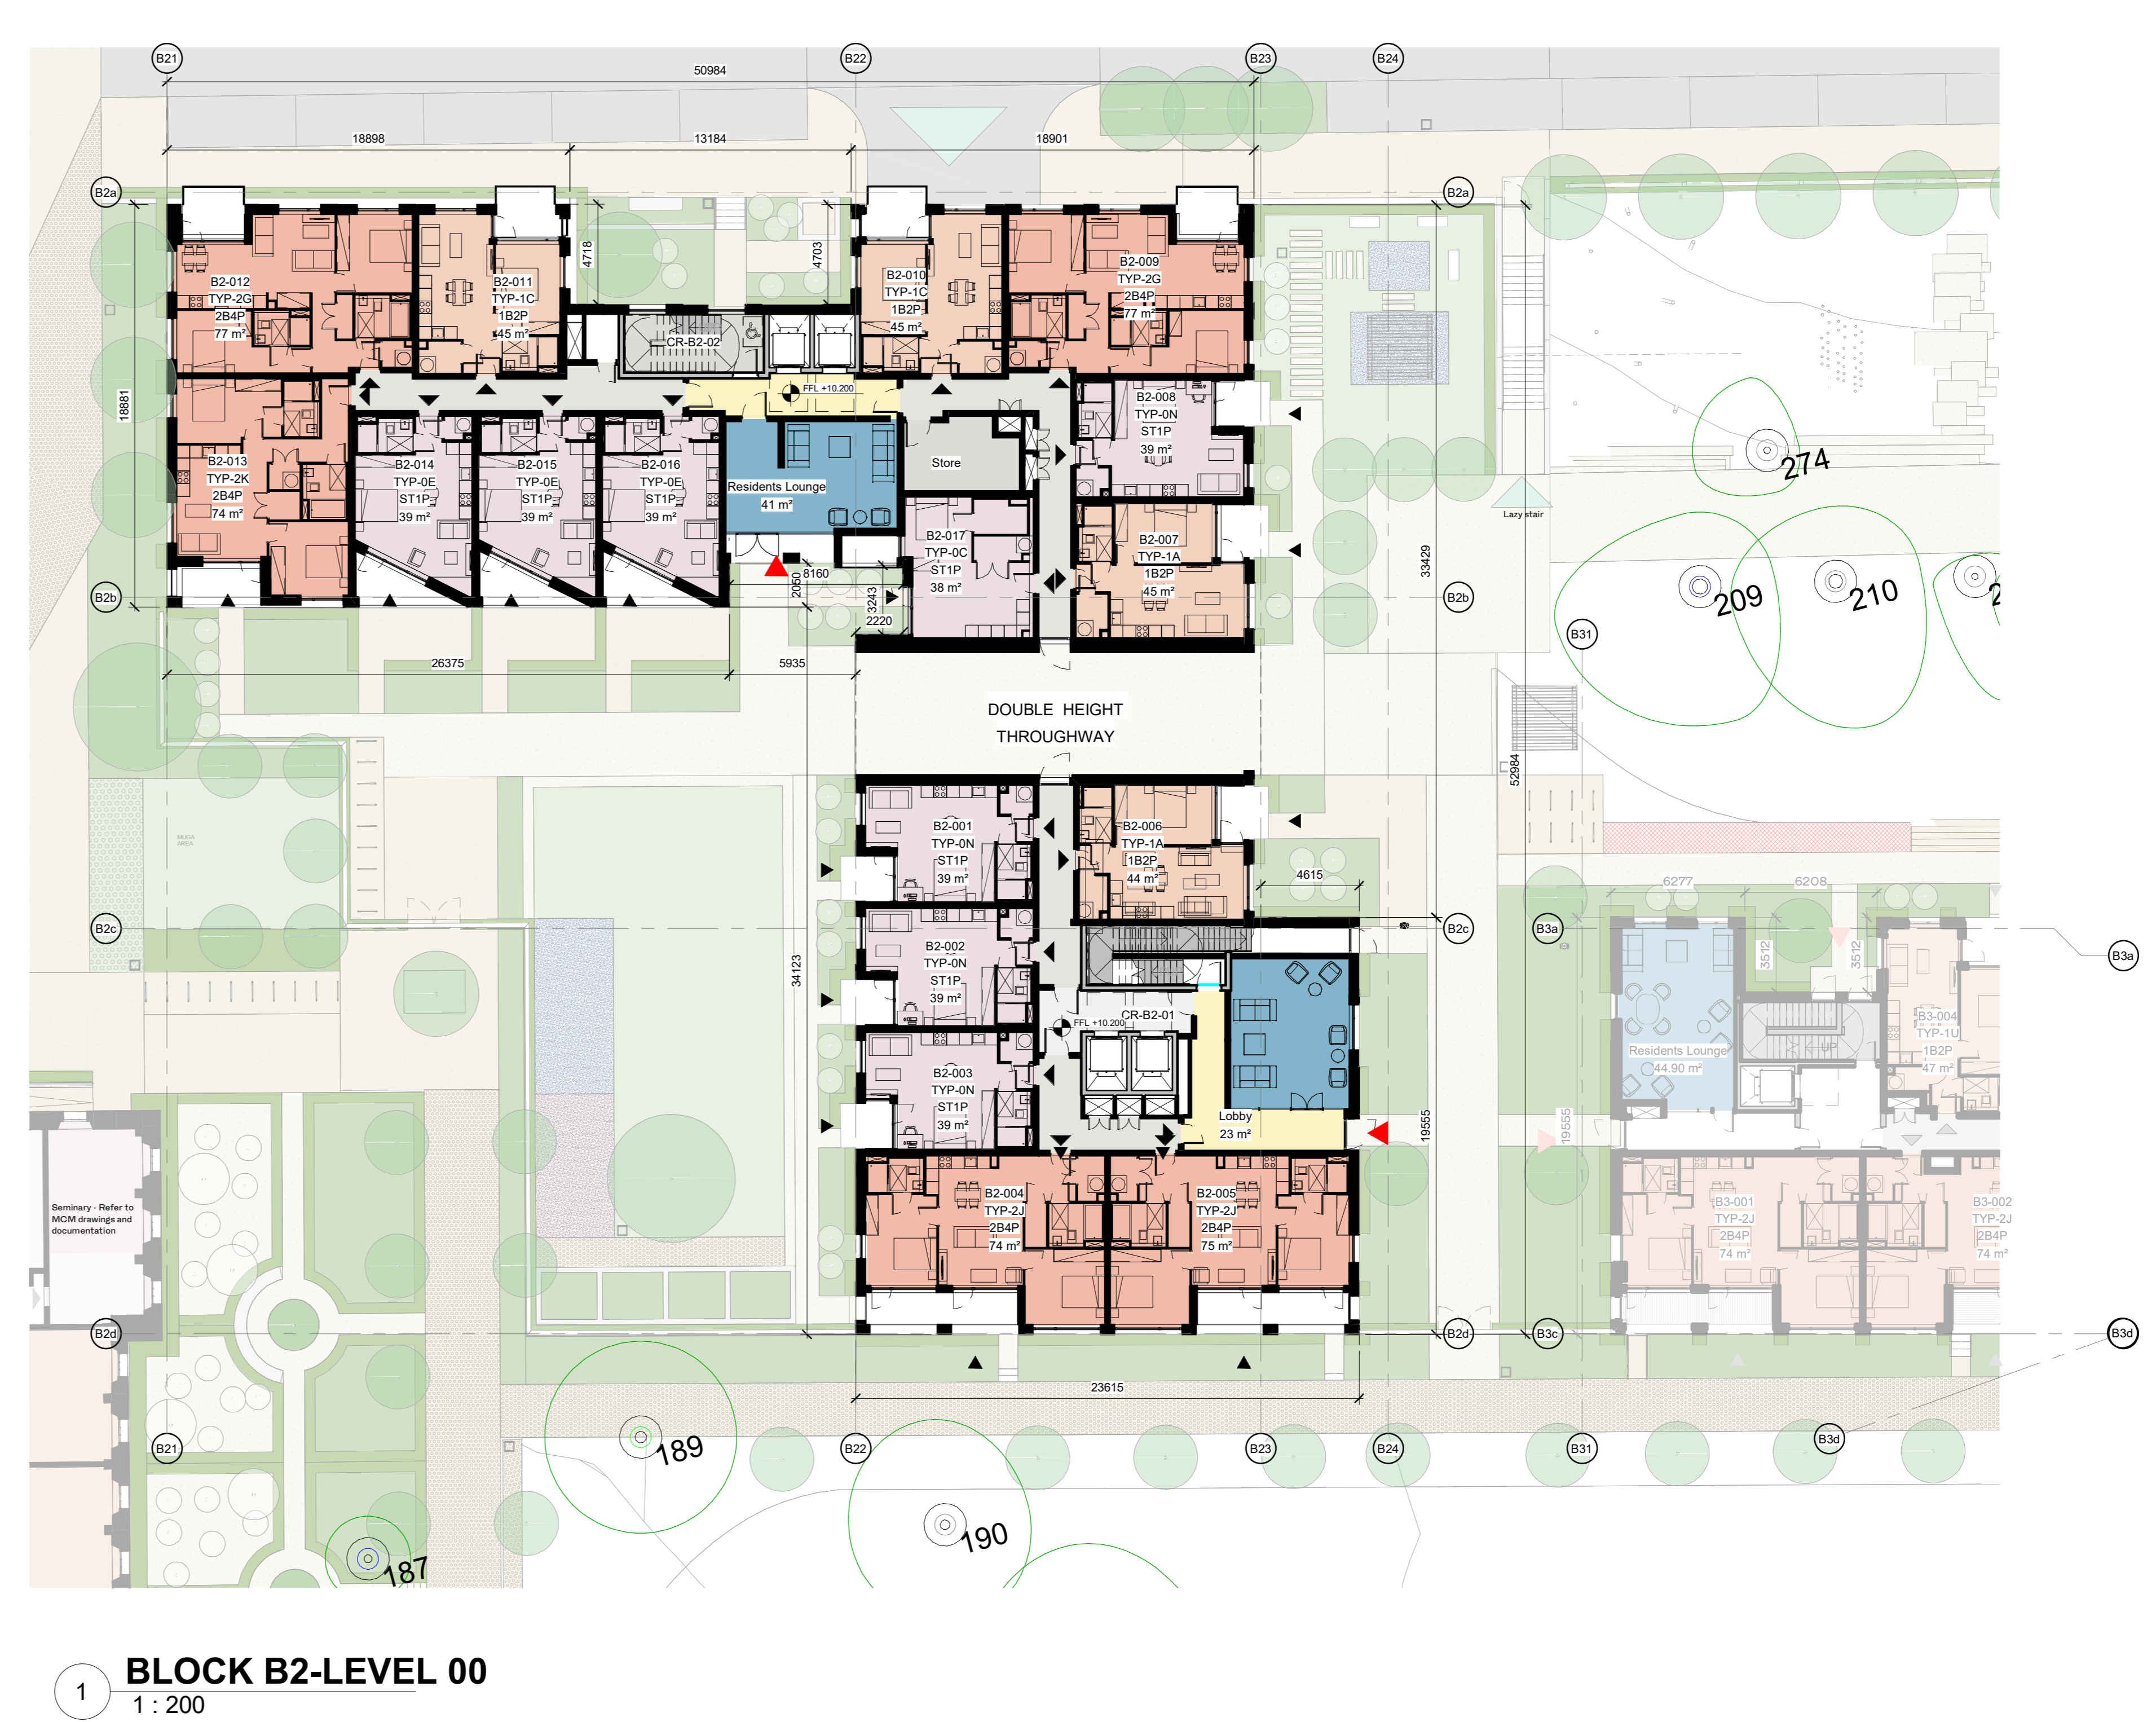


1 **BLOCK B2-LEVEL 00**
1:200

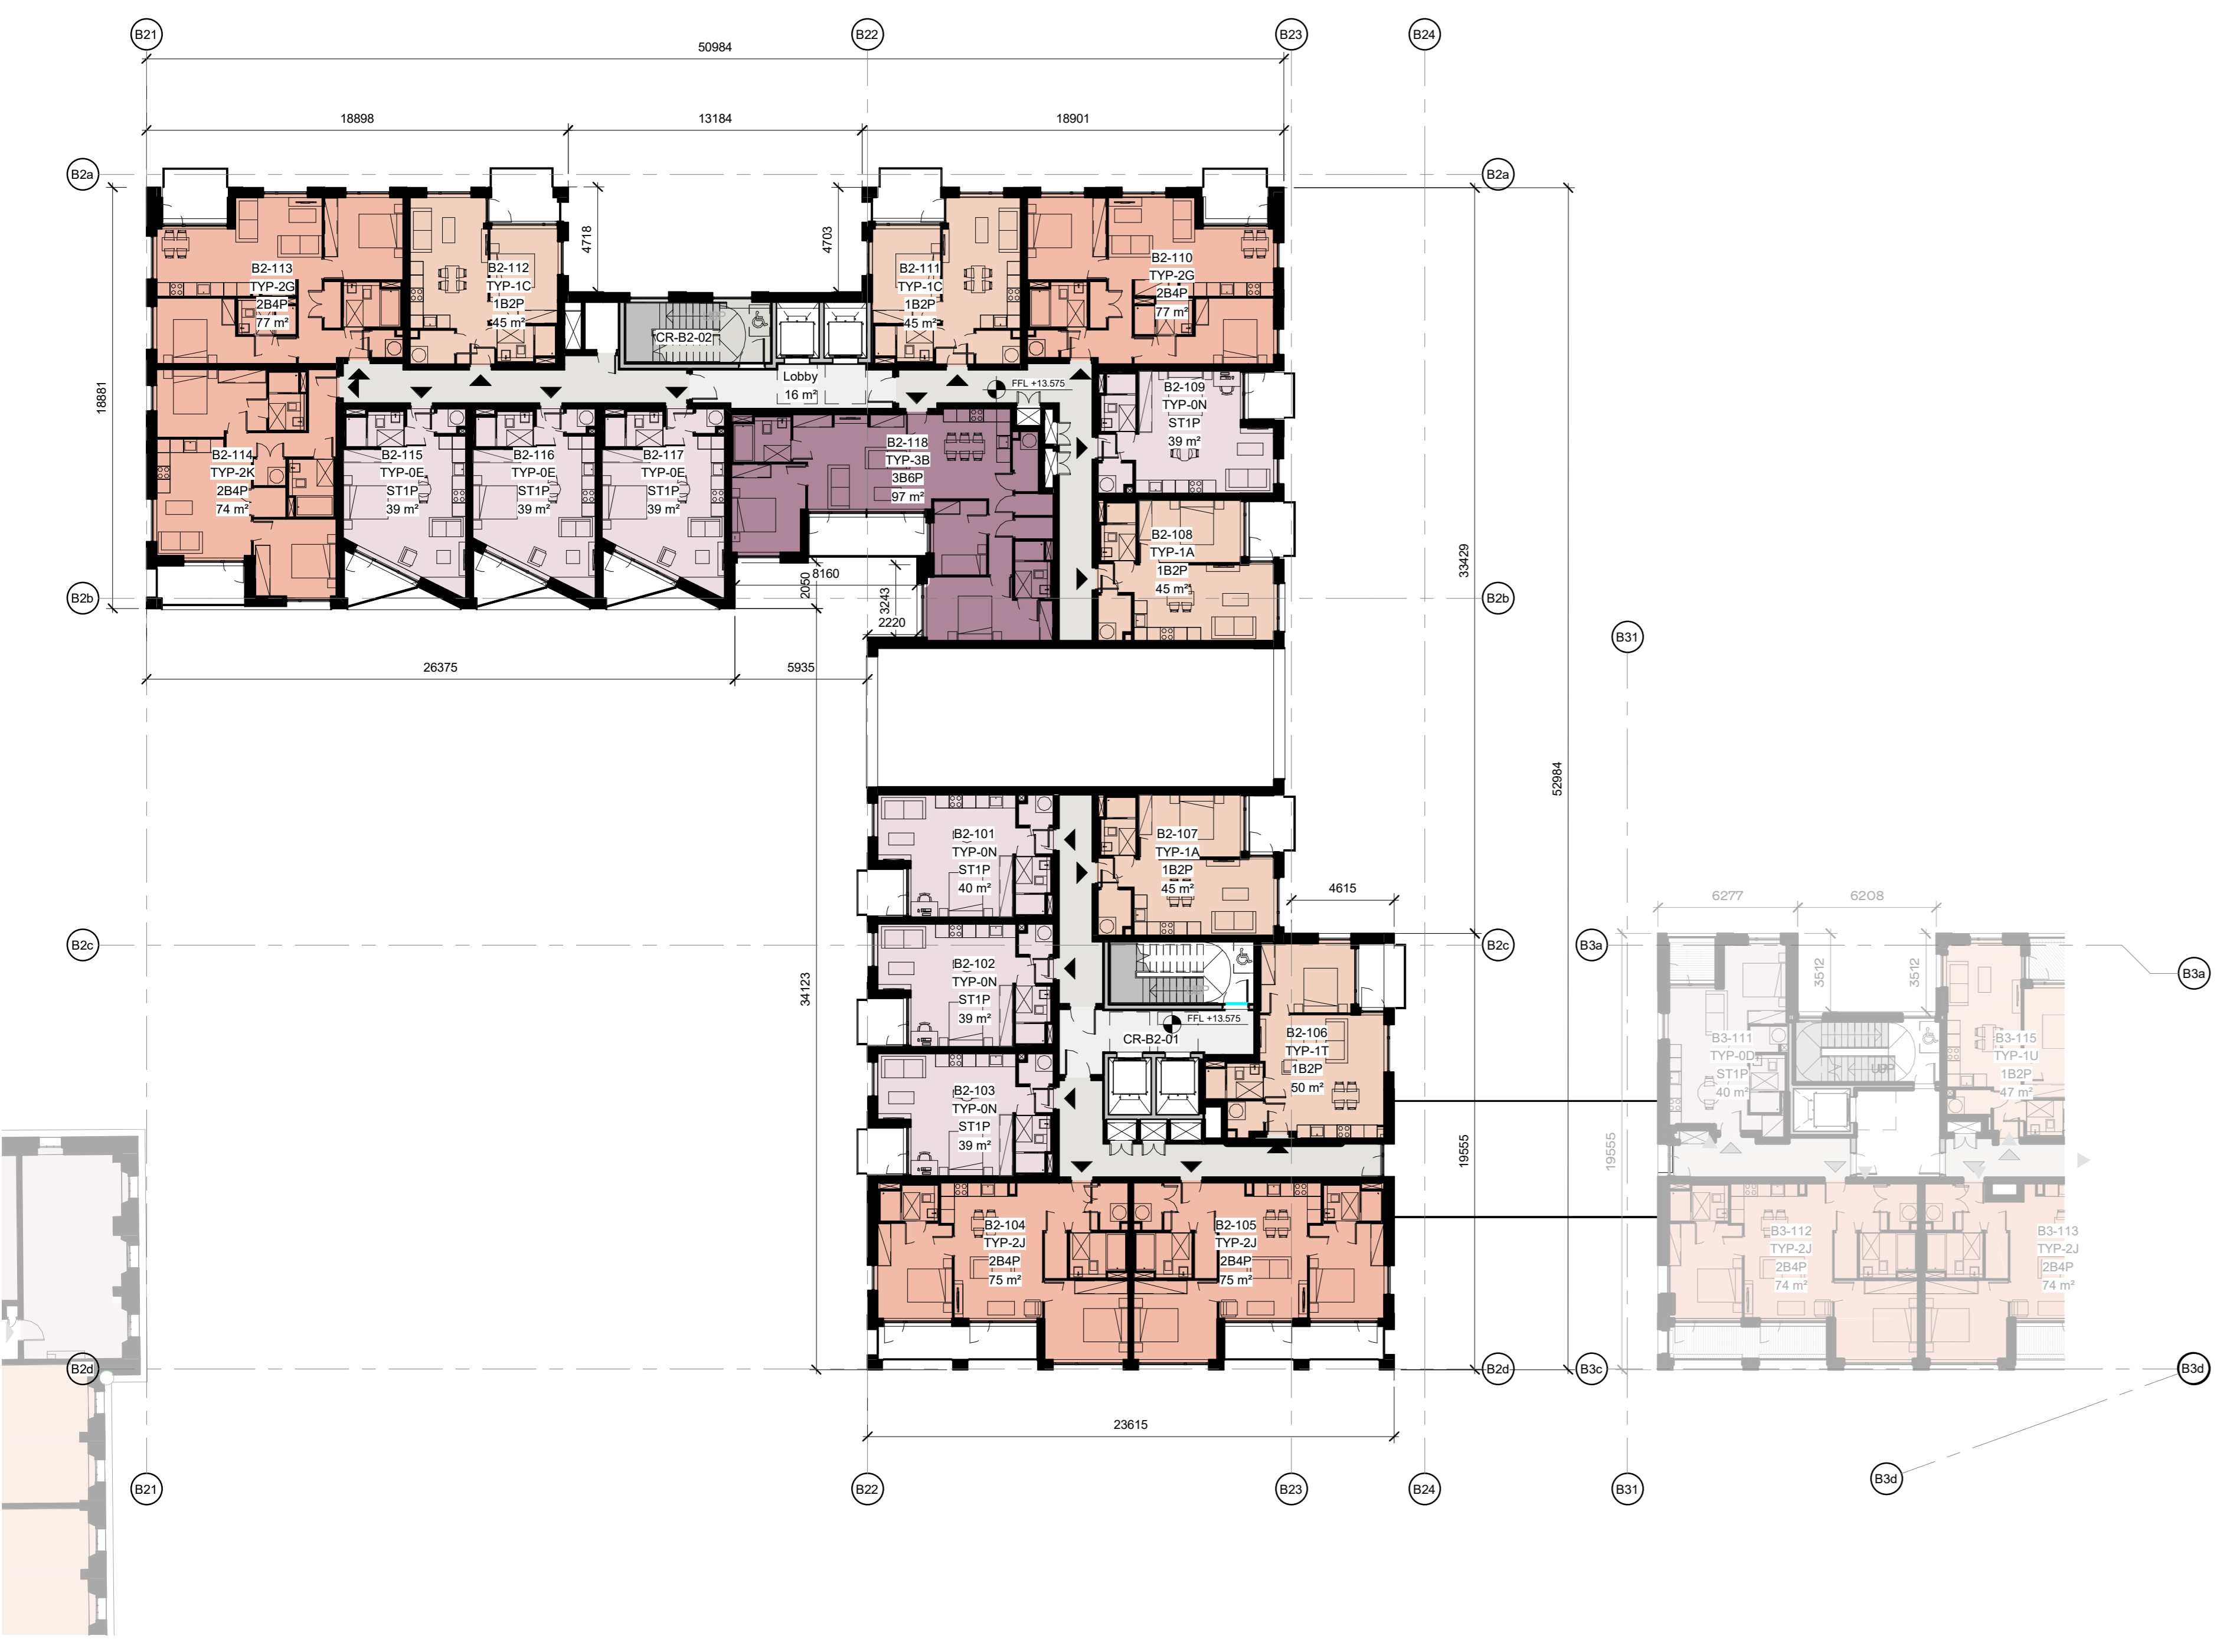

4 **BLOCK B2-LEVEL 01**
1:200



3 **BLOCK B2-LEVEL 02**
1:200

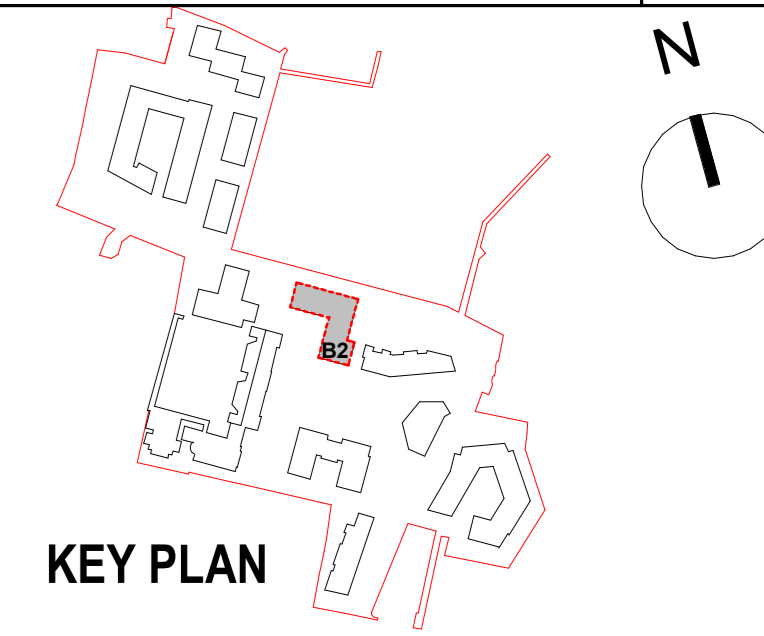

- Room Number Legend**
- 1 Bed
 - 2 Bed
 - 3 Bed
 - Studio
 - Lobby
 - Residents Lounge
 - Cafe

- Entrance Symbols**
- Denotes building entrance
 - Denotes unit entrance
 - Denotes car park entrance
 - Denotes bicycle parking entrance

P2	May 2021	Issued for Planning	BO	BP
P1	Nov 2020	Issued for Pre-application consultation	BO	BP
REV	DATE	DESCRIPTION	ORH	DRN

STATUS CODE DESCRIPTION

ISSUED FOR PLANNING APPROVAL

APPLICANT NAME
CWTC Multi Family (CAV) acting on behalf of the sub-kind DBTR DRI Fund

PROJECT NAME
Holy Cross College S10

LOCATION
Holy Cross College, Carlisle Road, Dublin 3 and Drumcondra Road Lower, Drumcondra, Dublin 9

DRAWING
BLOCK B2 PROPOSED LAYOUT PLANS

PROJECT NUMBER 90884	DATE May '21
SCALE @ A0 1:200	DRAWN/CHECKED BO/BF
STATUS CODE A1	DRAWING NUMBER CLN-HJL-B2-ZZ-DR-A-1032
	REVISION P2

Henry J Lyons
Architecture + Interiors
+353 1 888 3333
henryj Lyons.com



O'Donnell+Tuomey

mcculloughmulvinarchitects

