


KEY PLAN


Room Number Legend

- 1 Bed
- 2 Bed
- 3 Bed
- Studio
- Lobby
- Residents Lounge
- Cafe

- Entrance Symbols**
- Denotes building entrance
 - Denotes unit entrance
 - Denotes car park entrance
 - Denotes bicycle parking entrance

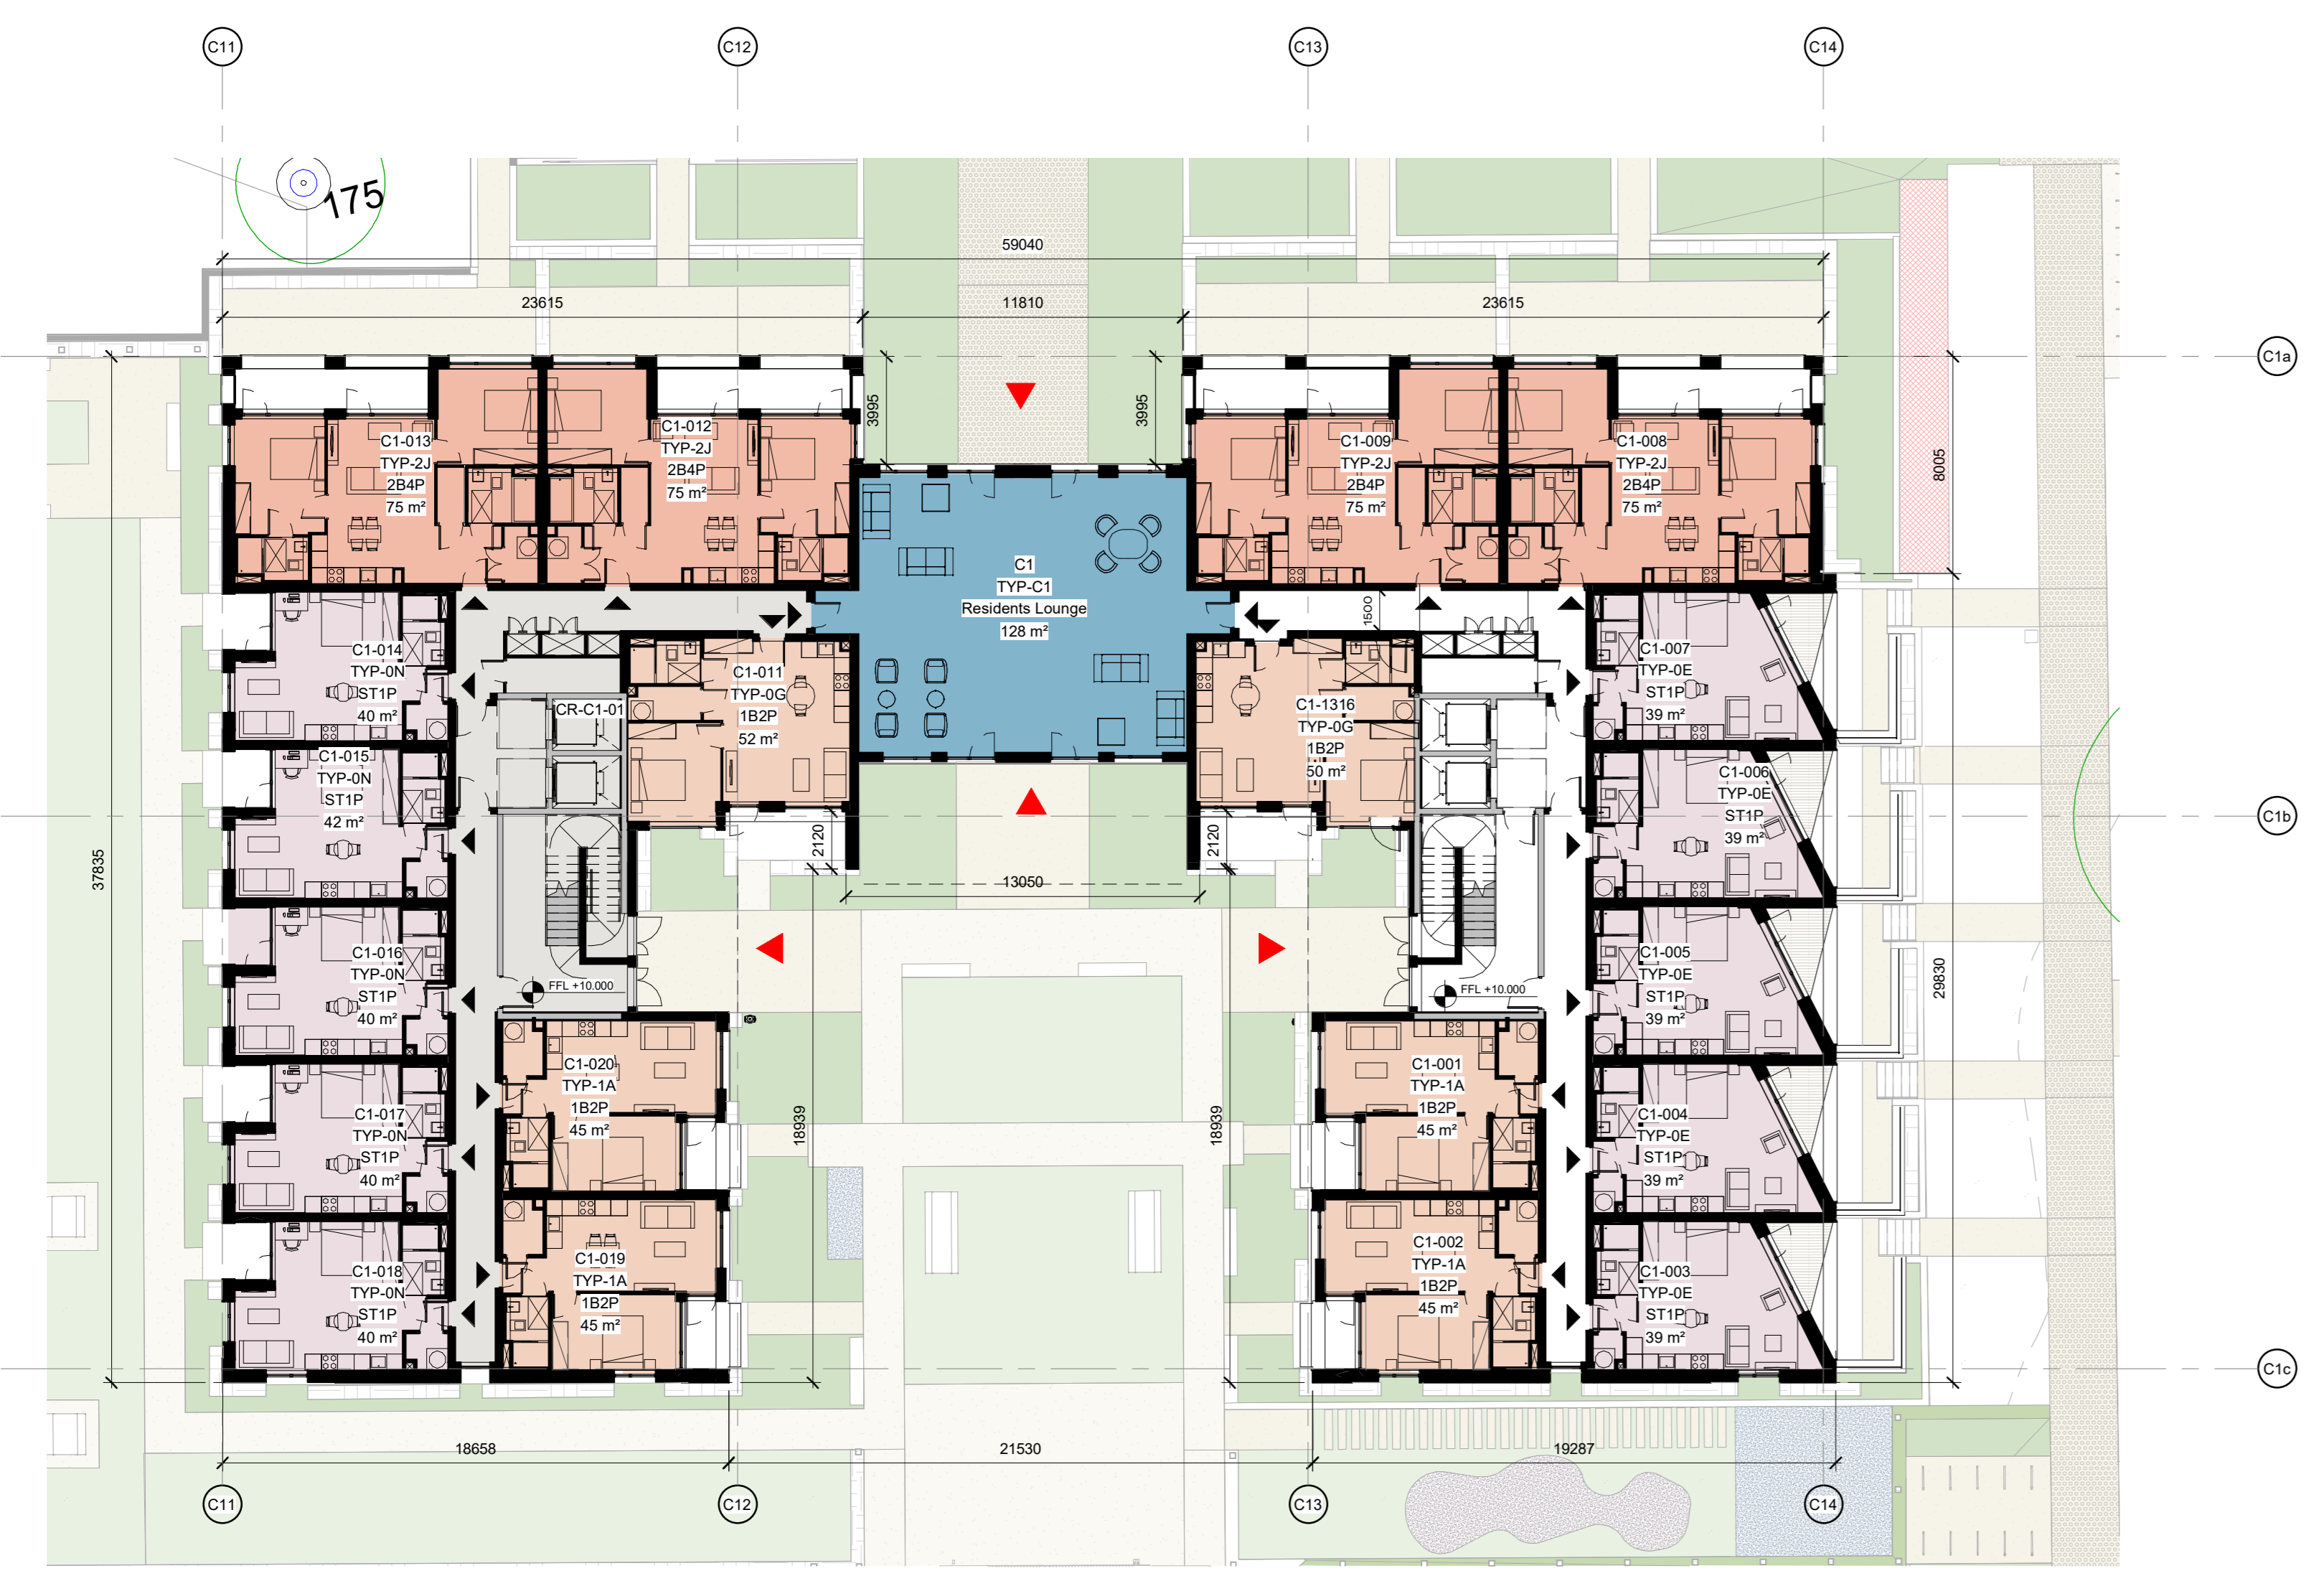


1 BLOCK C1-LEVEL 00
1: 200

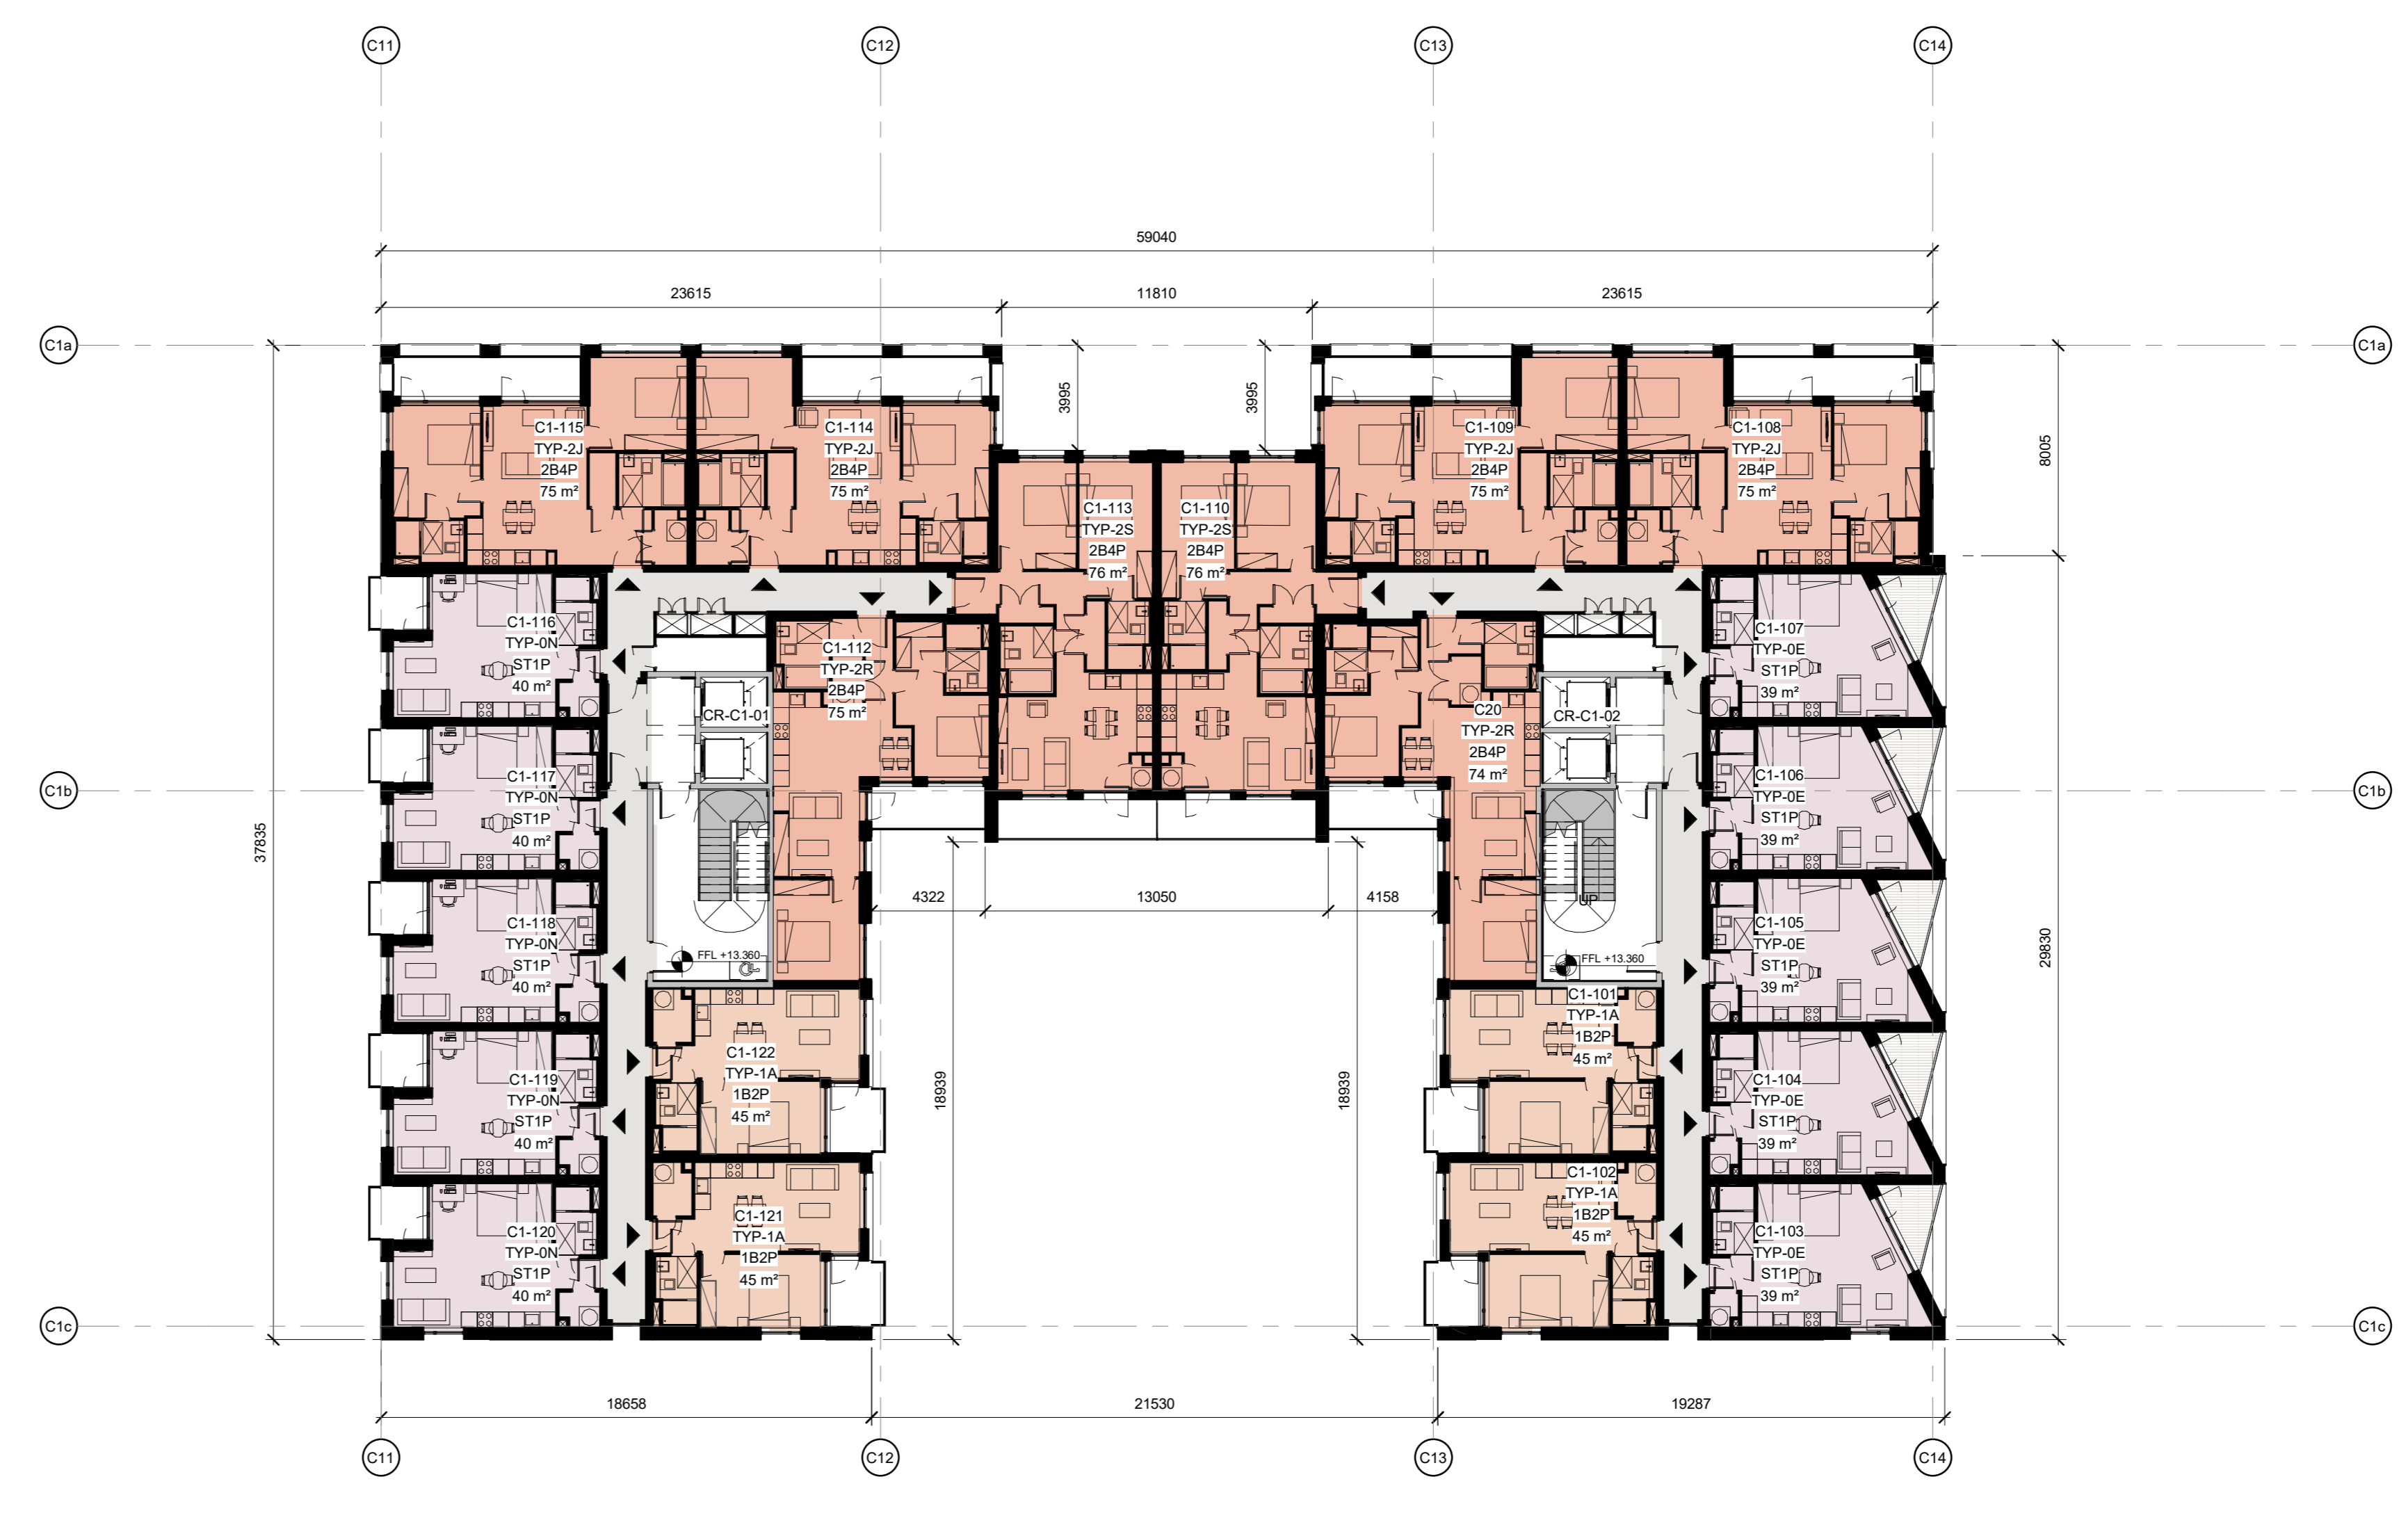

2 BLOCK C1-LEVEL 01
1: 200



3 BLOCK C1-LEVEL 02
1: 200

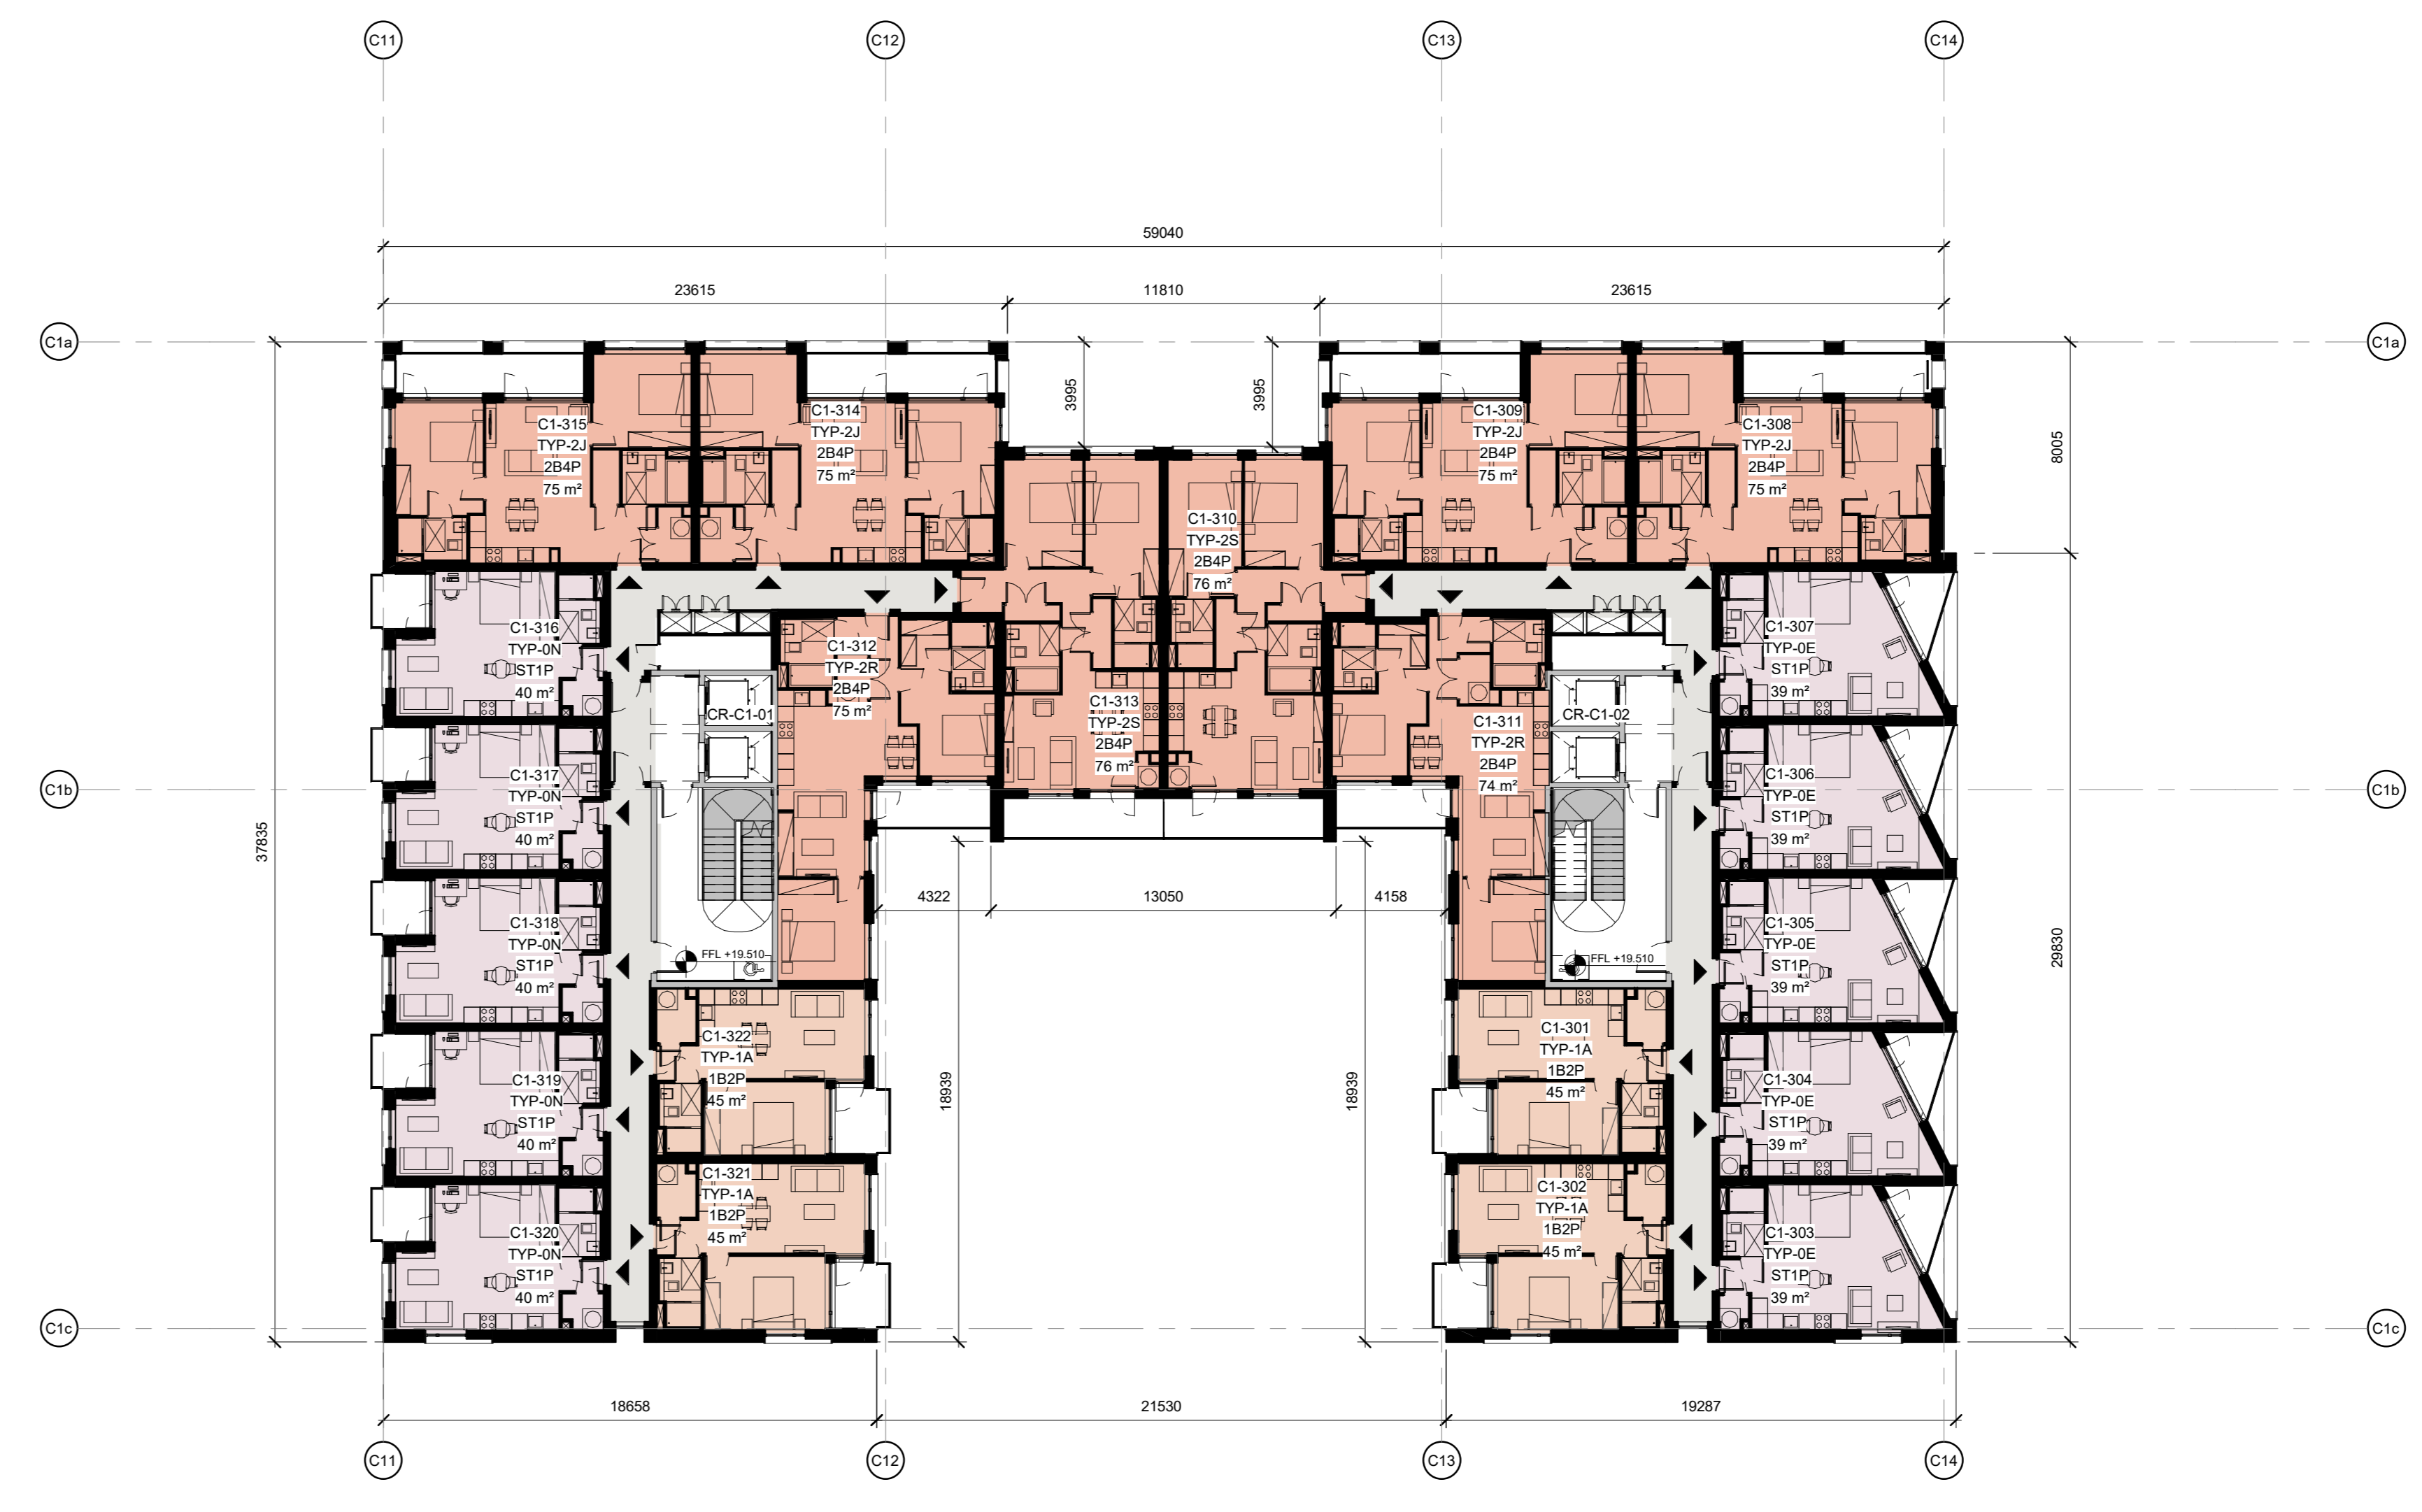

4 BLOCK C1-LEVEL 03
1: 200

REV	DATE	DESCRIPTION	BY	CHK
P2	May 2021	Issued for Planning	BO	BF
P1	Nov 2020	Issued for Pre-application consultation	BO	BF

STATUS CODE DESCRIPTION

ISSUED FOR PLANNING APPROVAL

APPLICANT NAME
CWTC Multi Family ICAV acting on behalf of its sub-kind DBTR DRI Fund

PROJECT NAME
Holy Cross College SHD

LOCATION
Holy Cross College, Clonliffe Road, Dublin 3 and Drumcondra Road Lower, Drumcondra, Dublin 9

BLOCK C1 PROPOSED LAYOUT PLANS

PROJECT NUMBER	DATE
90004	May '21

SCALE @ A0	DRAWN/CHECKED
1: 200	BO/BF

STATUS CODE	DRAWING NUMBER	REVISION
A1	CLN-HL-C1-ZZ-DR-A-1036	P2

Henry J Lyons
Architecture + Interiors
+353 1 888 3333
henryjlyons.com



O'Donnell+Tuomey

mcculloughmulvinarchitects



mahony pike

