


KEY PLAN

Room Number Legend


- 1 Bed
- 2 Bed
- 3 Bed
- Studio
- Residents Lounge
- Cafe

Entrance Symbols	
<span style="color: red;">▼</span>	Denotes building entrance
•	Denotes unit entrance
<span style="color: green;">▼</span>	Denotes car park entrance
<span style="color: green;">▼</span>	Denotes bicycle parking entrance

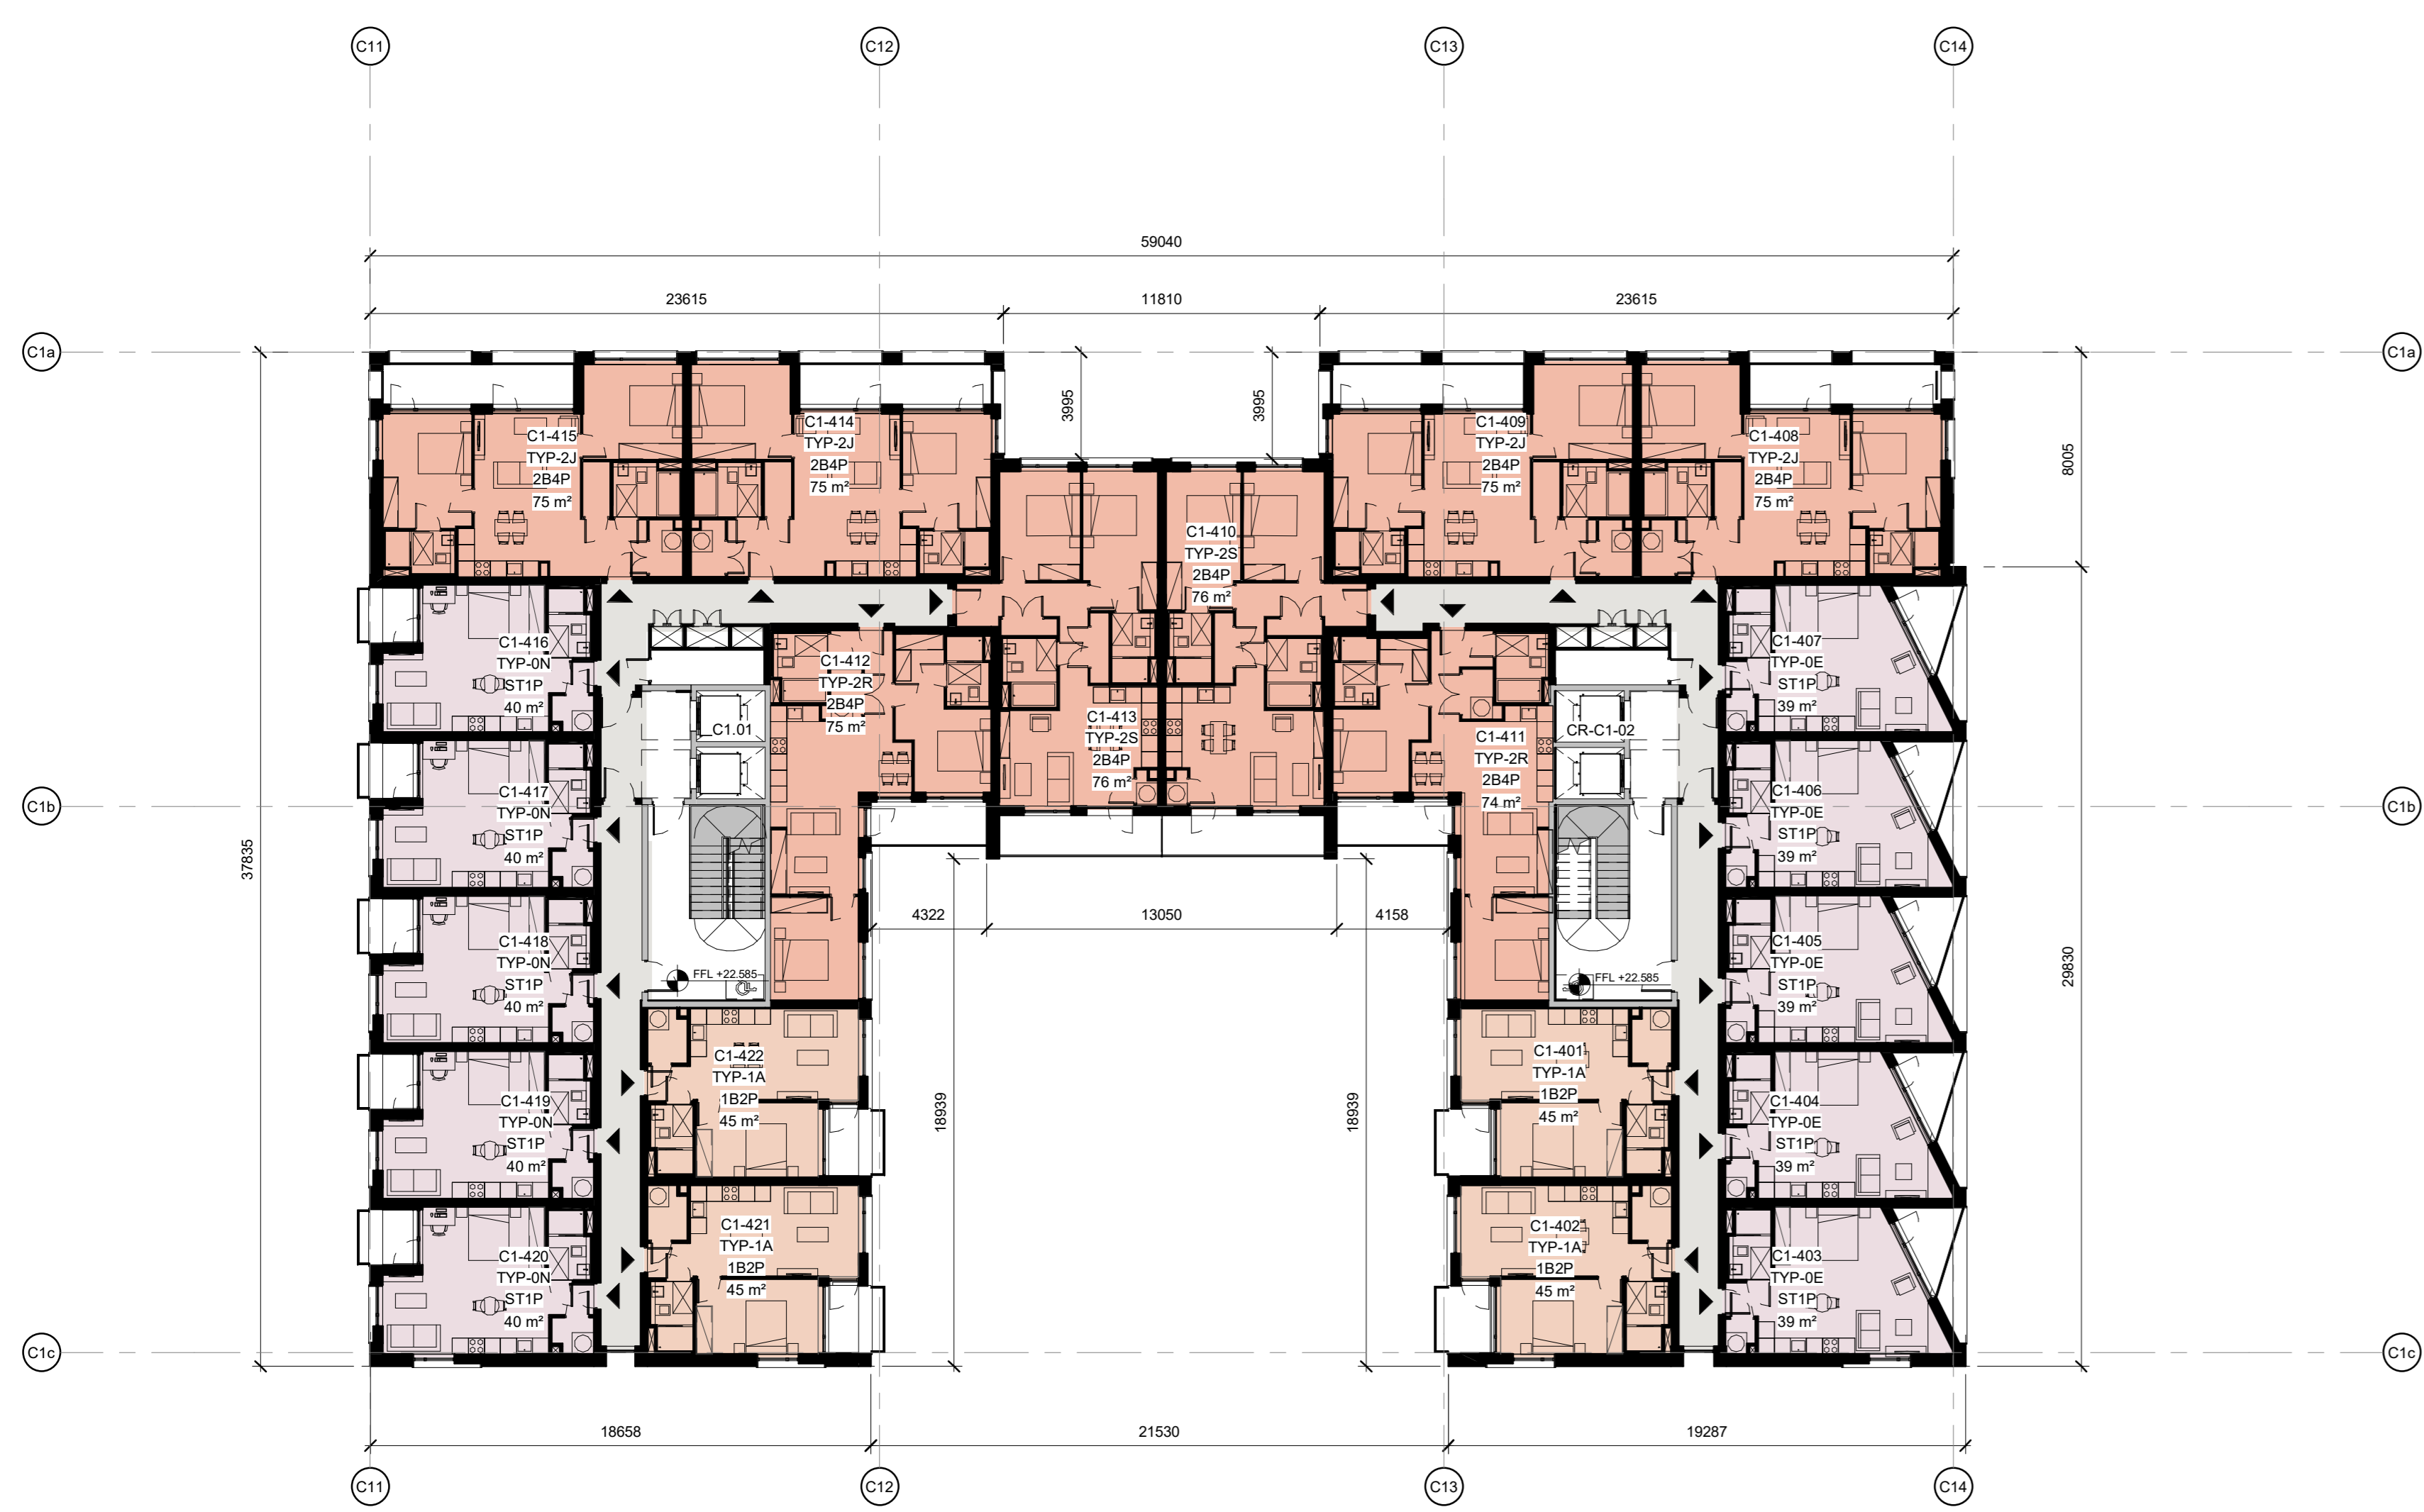

1 BLOCK C1-LEVEL 04 & 05  
1 : 200

2 BLOCK C1-LEVEL 06  
1 : 200

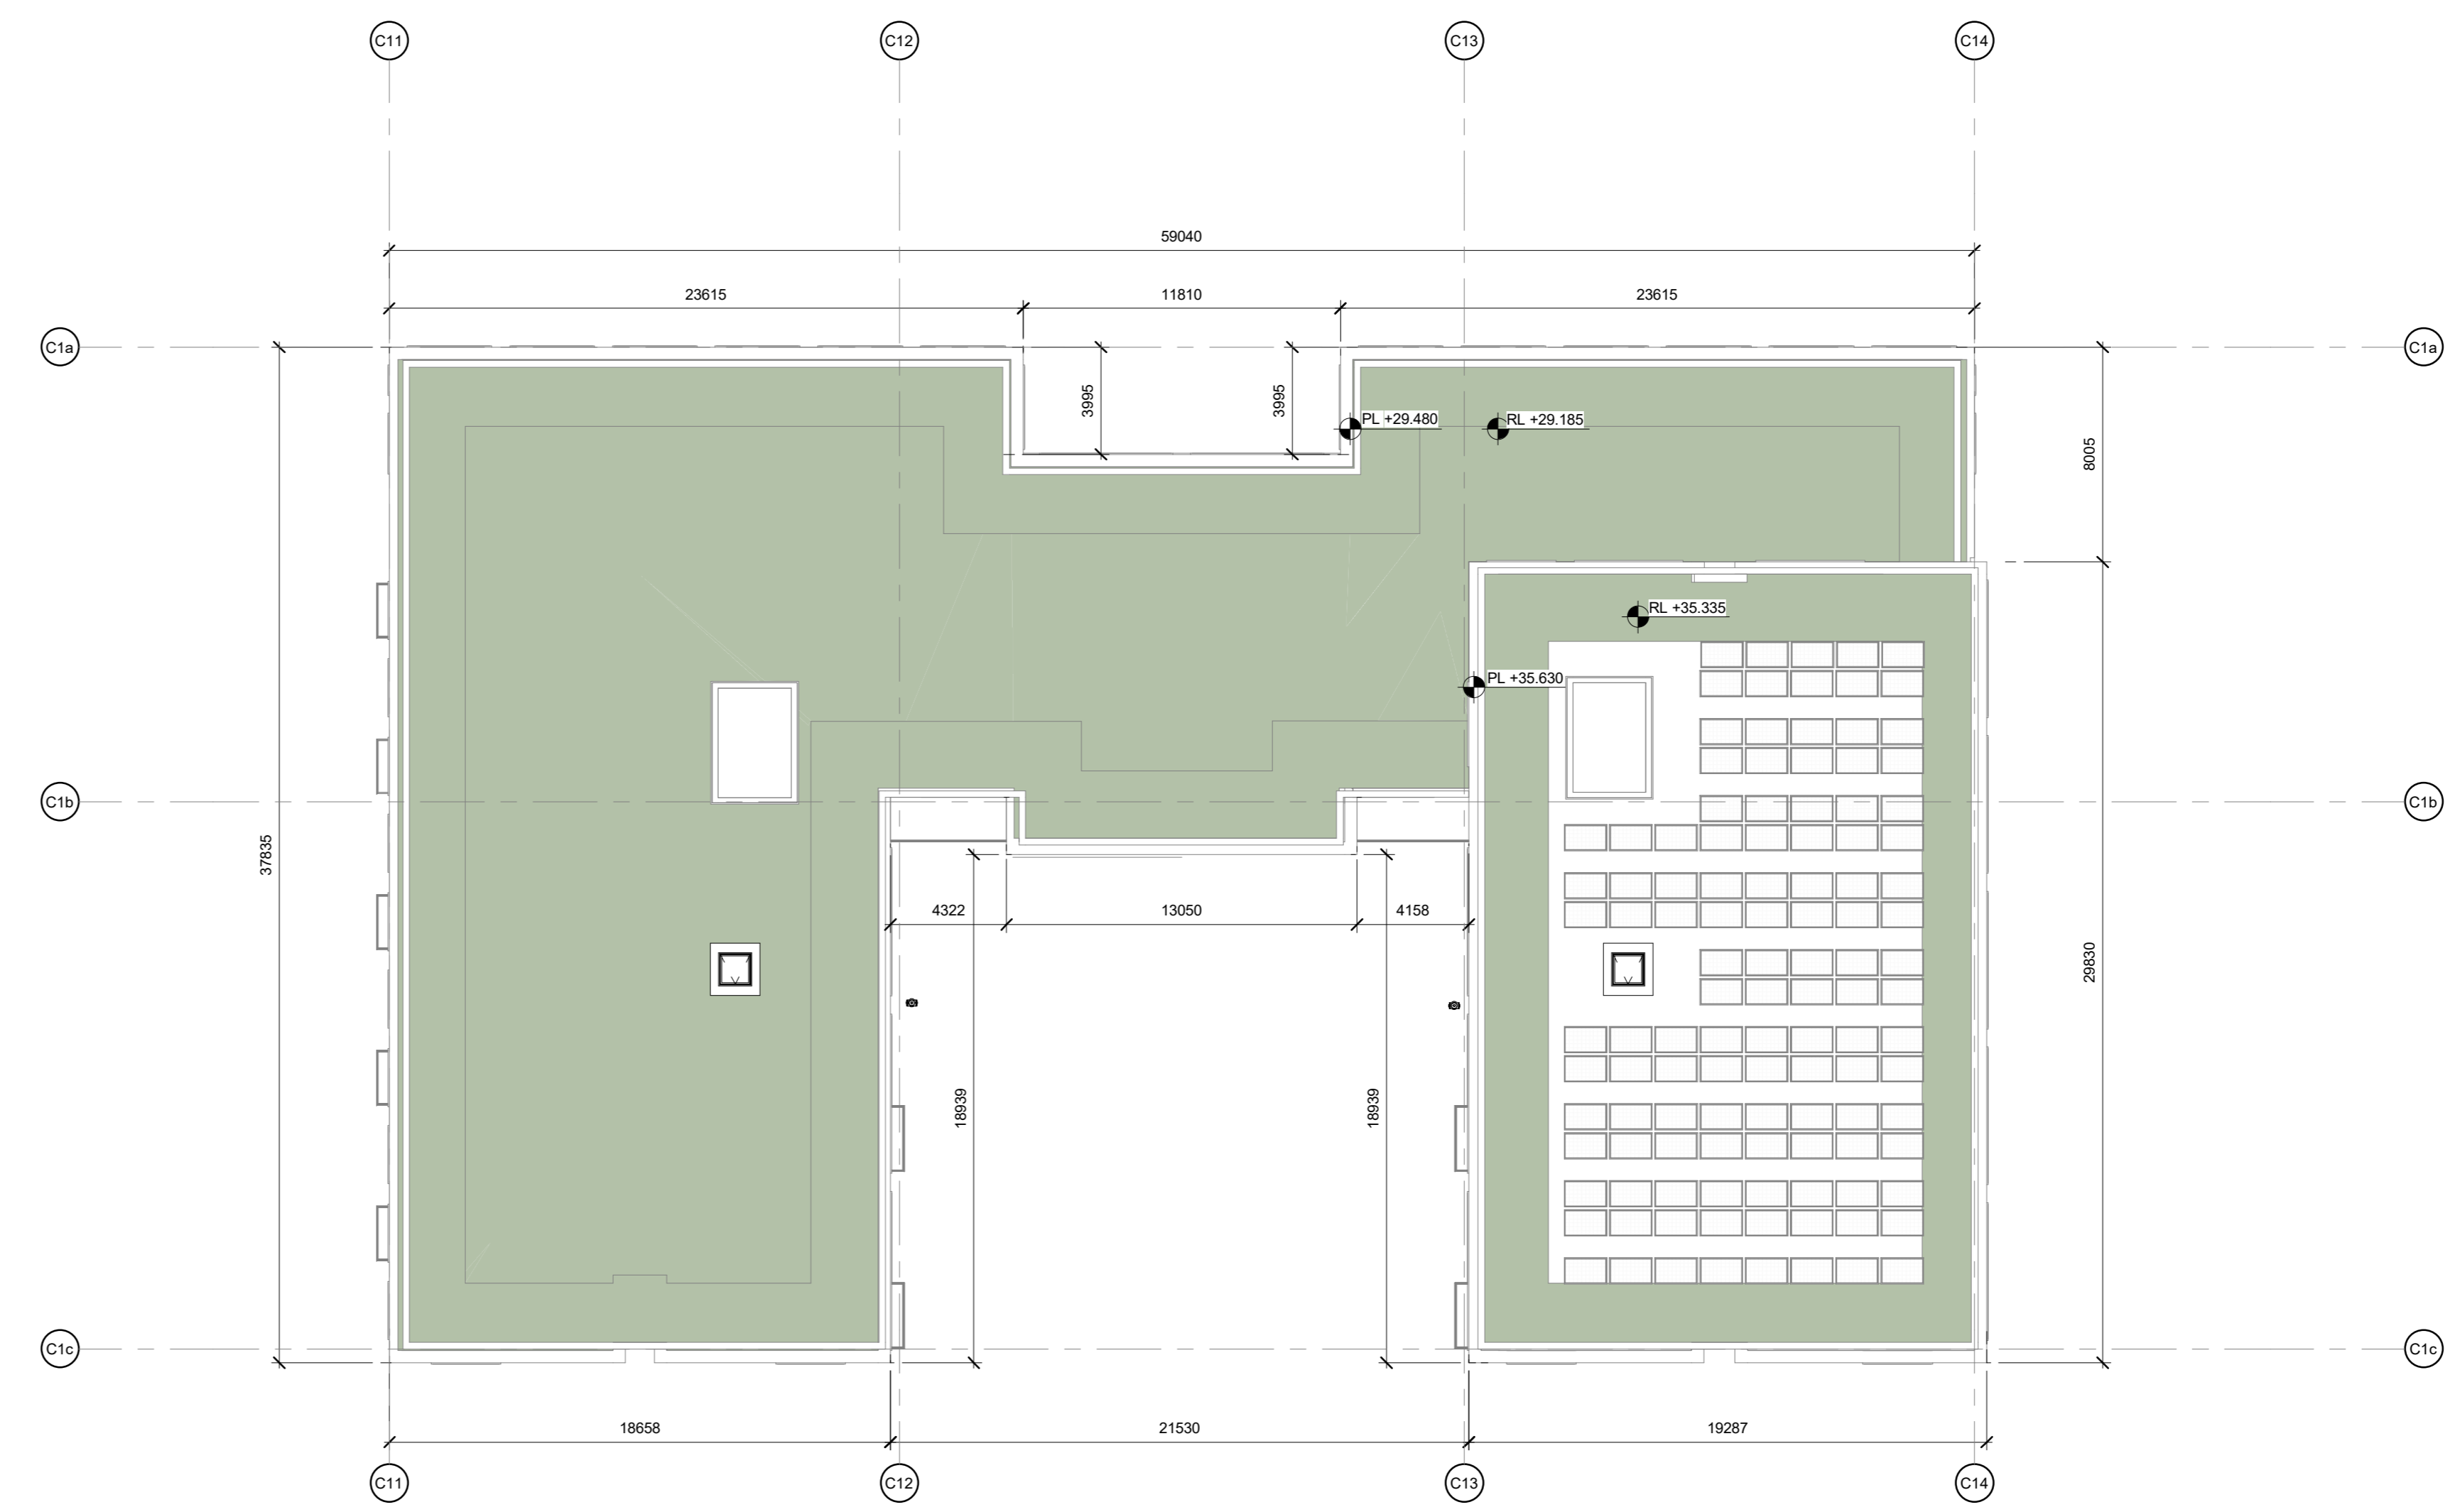

3 BLOCK C1-LEVEL 07  
1 : 200

4 BLOCK C1-ROOF LEVEL  
1 : 200

REV	DATE	DESCRIPTION	BY	CHK	DRN
P2	May 2021	Issued for Planning	BG	BF	
P1	Nov 2020	Issued for Pre-application consultation	BG	BF	

STATUS CODE DESCRIPTION

ISSUED FOR PLANNING APPROVAL

APPLICANT NAME

CWTC Multi Family ICAV acting on behalf of its sub-kind DBTR DR1 Fund

PROJECT NAME

Holy Cross College SRO

LOCATION

Holy Cross College, Cornliffe Road, Dublin 3 and Drumcondra Road Lower, Drumcondra, Dublin 9

DRAWING

BLOCK C1 PROPOSED LAYOUT PLANS

PROJECT NUMBER

90884

DATE

May '21

SCALE @ A0

1 : 200

DRAWING CHECKED

BG BF

STATUS CODE

A1

DRAWING NUMBER

CLN-HJL-C1-ZZ-DR-A-1037

REVISION

P2

**Henry J Lyons**  
Architecture + Interiors  
henryjlyons.com

**VIRTUS**

O'Donnell+Tuomey

mcculloughmulvinarchitects

**NMP**  
Niall Manning + Partners

**mahony pike**

**BM**  
BARRETT MANDY

**QCSC**