


KEY PLAN


Room Number Legend

- 1 Bed
- 2 Bed
- 3 Bed
- Studio
- Lobby
- Residents Lounge
- Cafe

Entrance Symbols	
	Denotes building entrance
	Denotes unit entrance
	Denotes car park entrance
	Denotes bicycle parking entrance

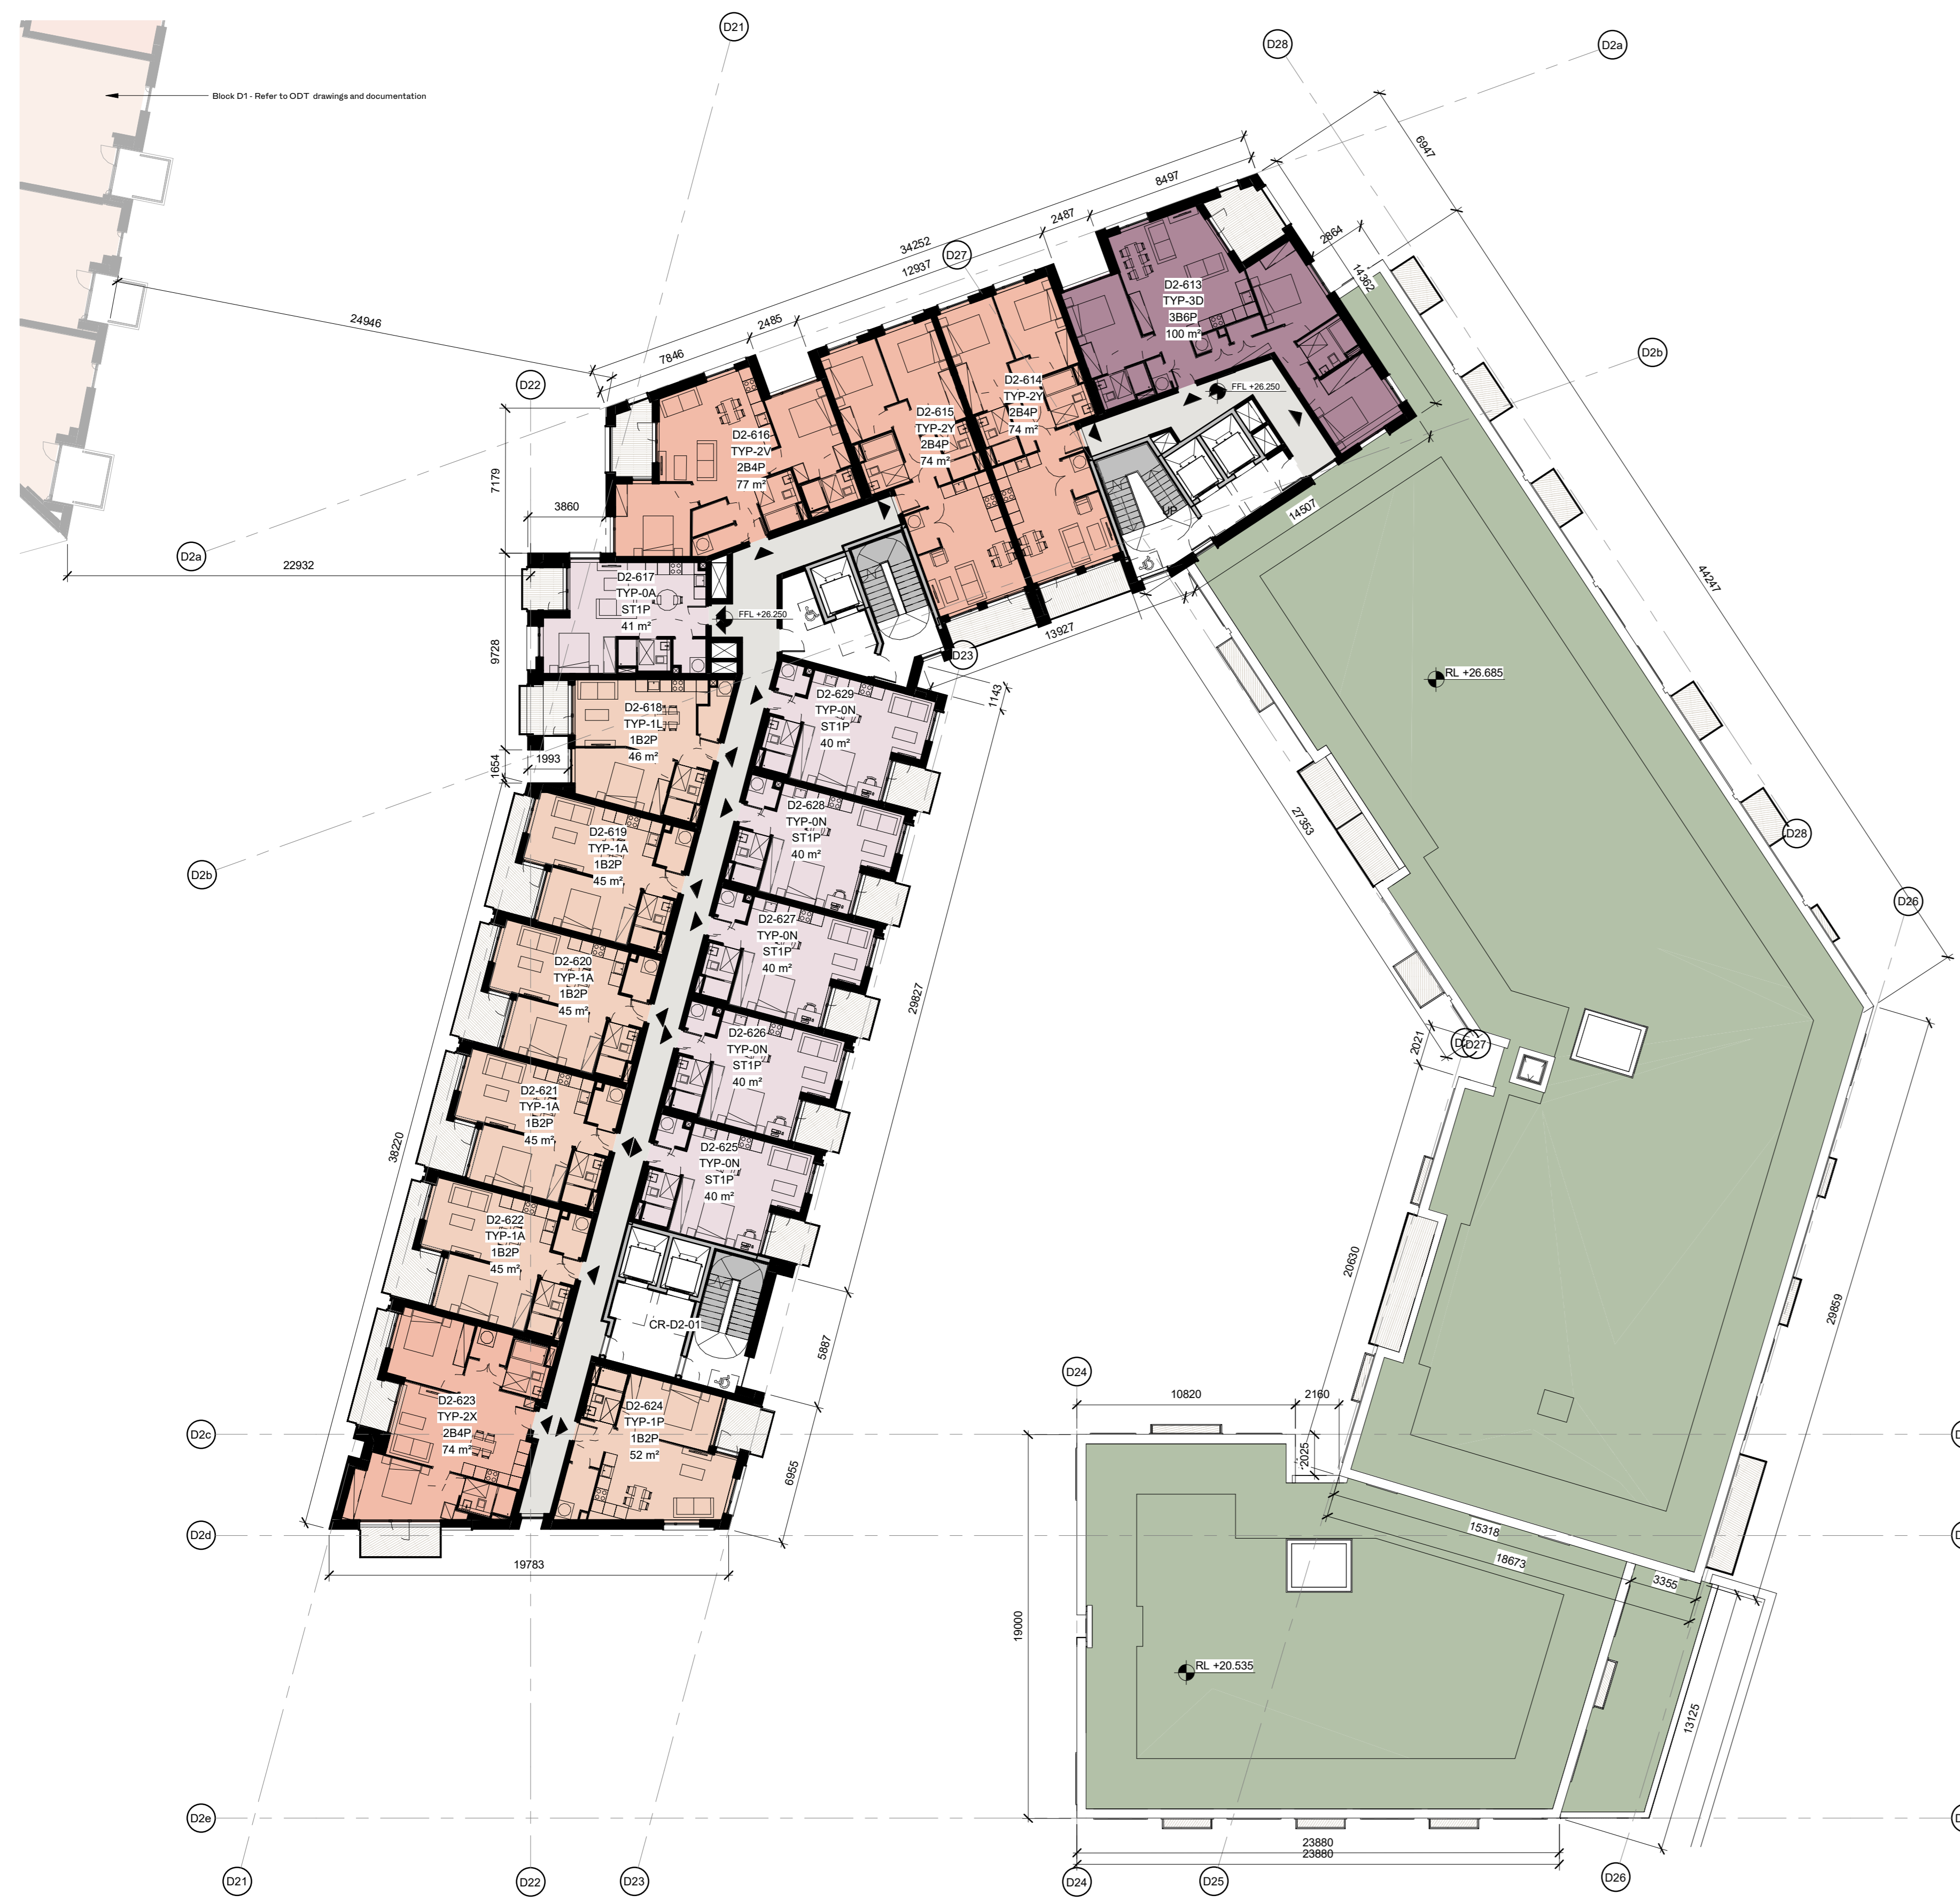

1 BLOCK D2-LEVEL 06
1 : 200

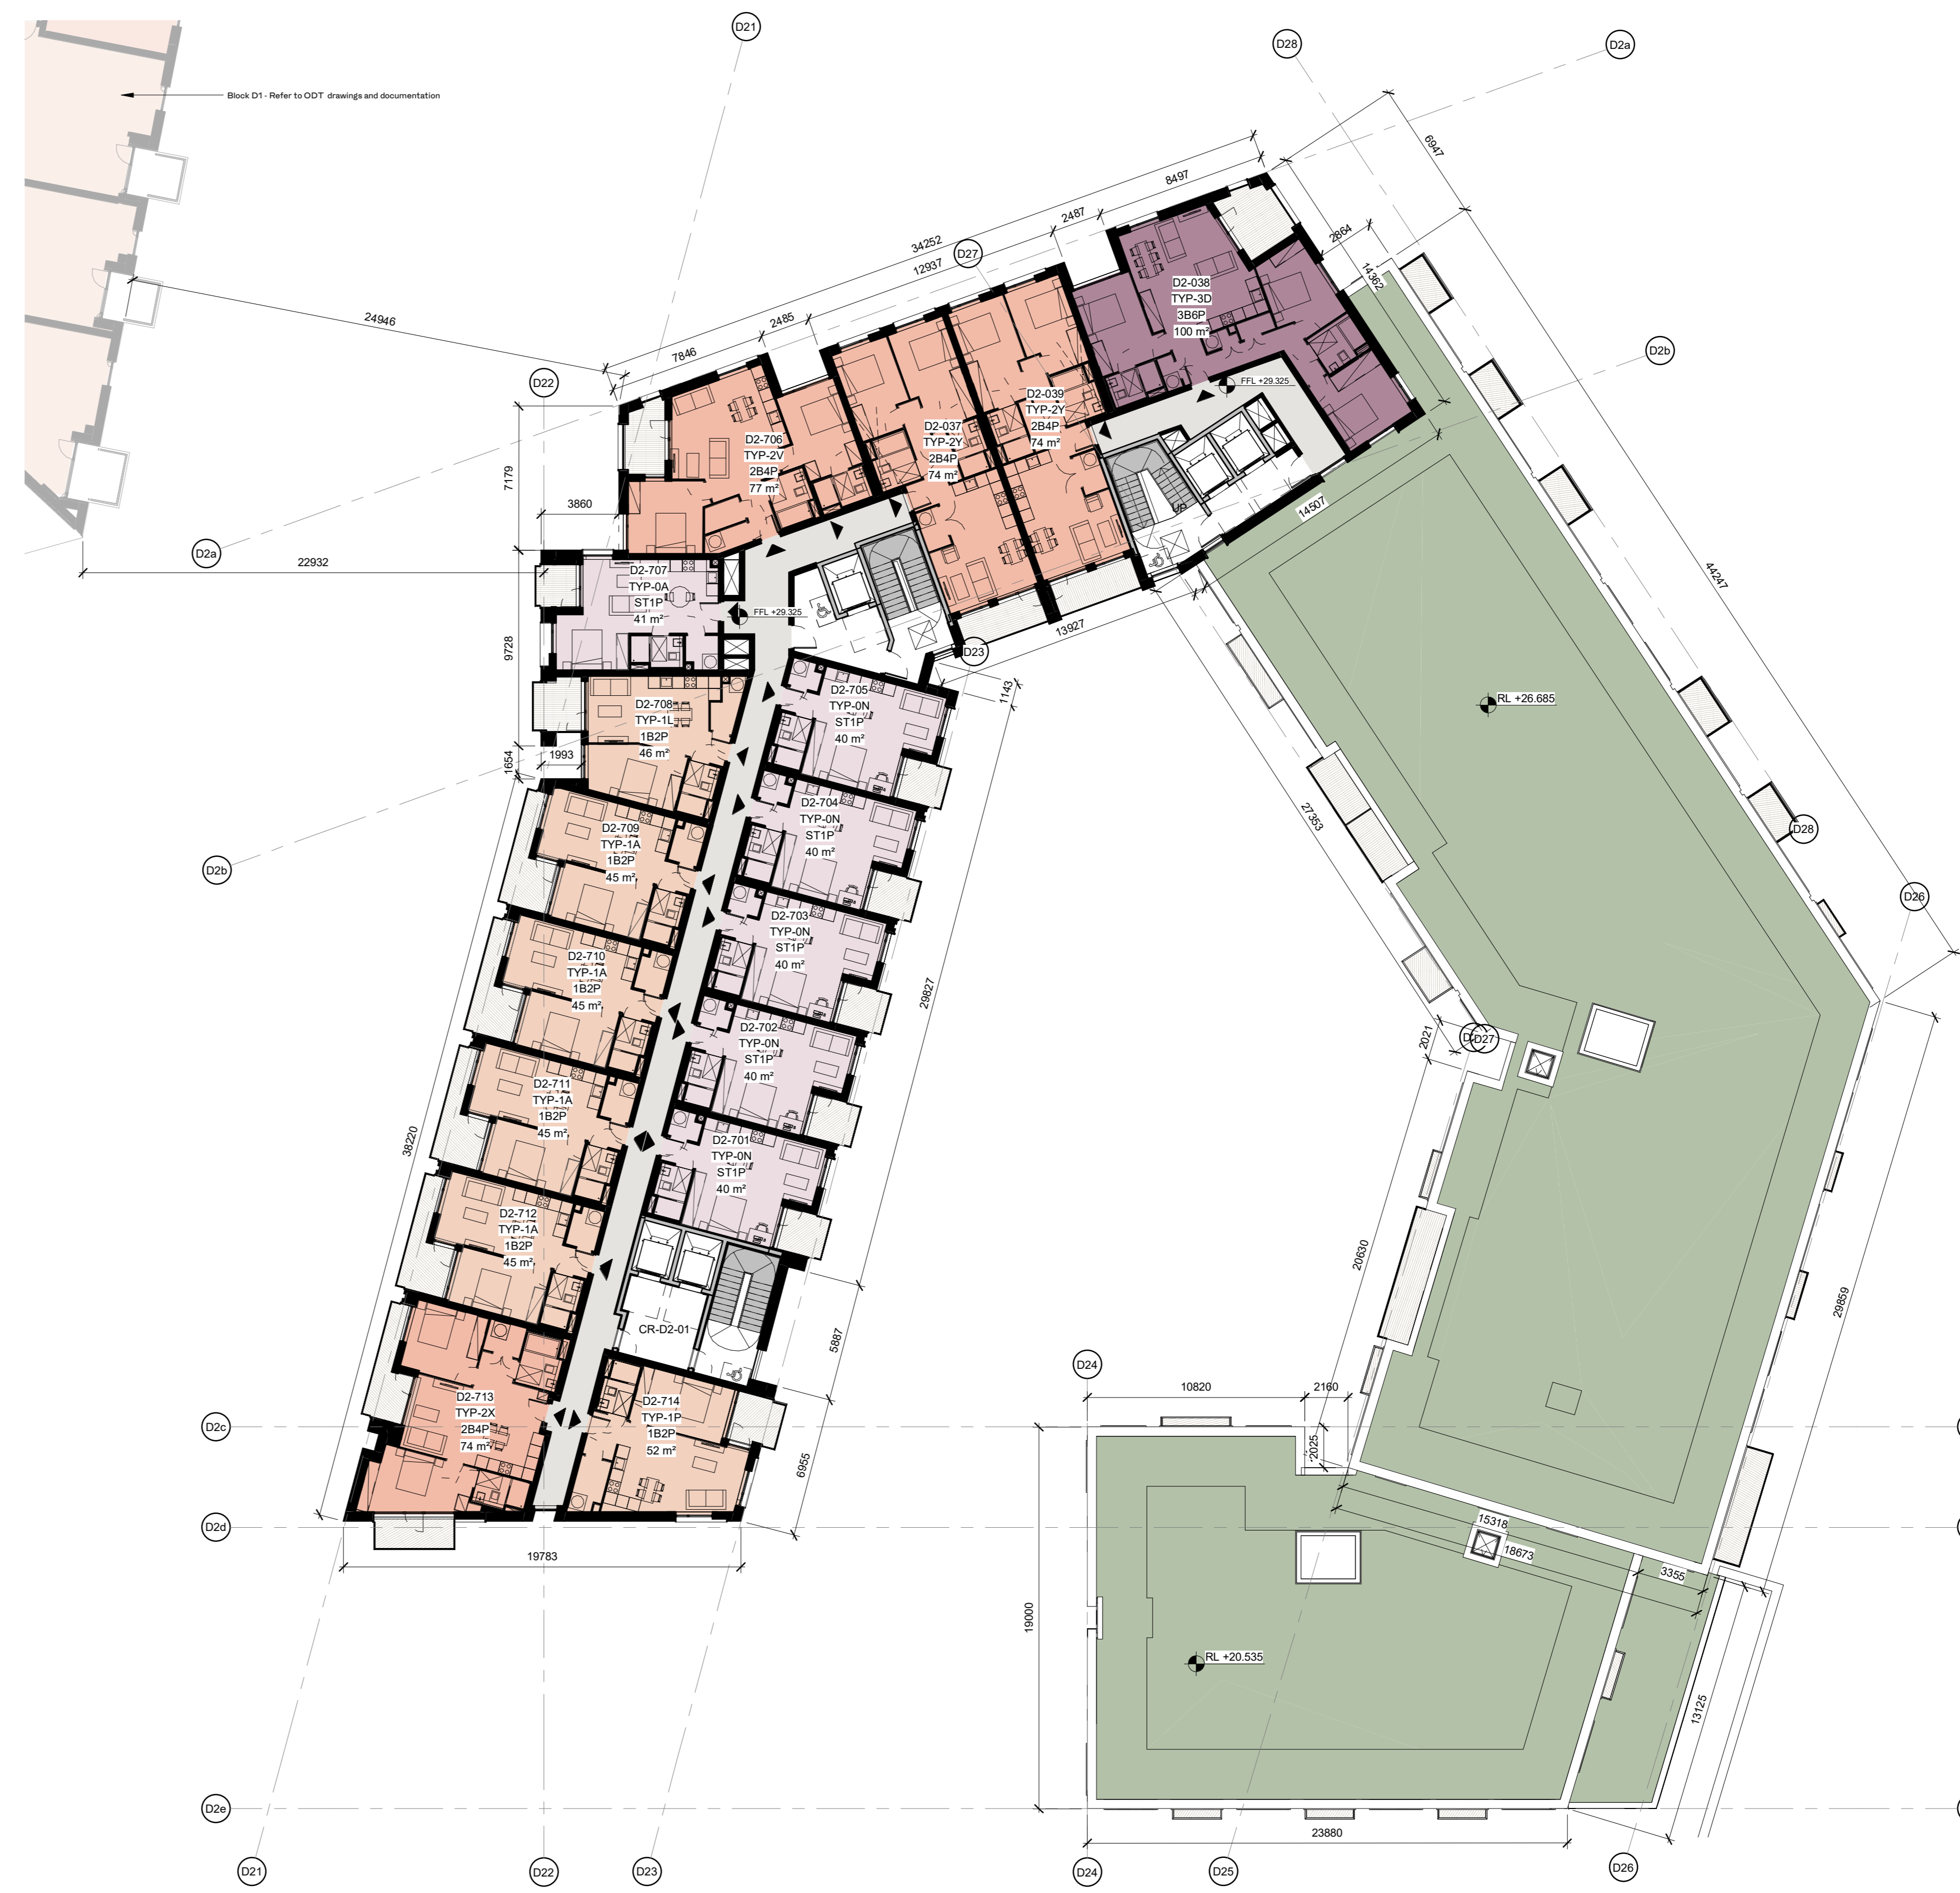

2 BLOCK D2-LEVEL 07
1 : 200

REV	DATE	DESCRIPTION	BY	CHK
P2	May 2021	Issued for Planning	BG	BF
P1	Nov 2020	Issued for Pre-application consultation	BG	BF

ISSUED FOR PLANNING APPROVAL

APPLICANT NAME

CWTC Multi Family ICAV acting on behalf of its sub-kind DBTR DRI Fund

PROJECT NAME

Holy Cross College SMD

LOCATION

Holy Cross College, Clarifife Road, Dublin 3 and Drumcondra Road Lower, Drumcondra, Dublin 9

DRAWING

BLOCK D2 PROPOSED LAYOUT PLANS

PROJECT NUMBER	DATE
90664	May '21

SCALE @ A0	DRAWN/CHECKED
1 : 200	BG/BF

STATUS CODE	DRAWING NUMBER	REVISION
A1	CLN-HJL-D2-ZZ-DR-A-1043	P2

Henry J Lyons
Architecture + Interiors
+353 1 888 3333
henryj Lyons.com



O'Donnell+Tuomey

mcculloughmulvinarchitects

