



ALL DIMENSIONS TO BE CHECKED ON SITE  
NO DIMENSIONS TO BE SCALED FROM THIS DRAWING  
DRAWING IS TO BE READ IN CONJUNCTION WITH RELEVANT  
CONSULTANTS DRAWINGS

A1

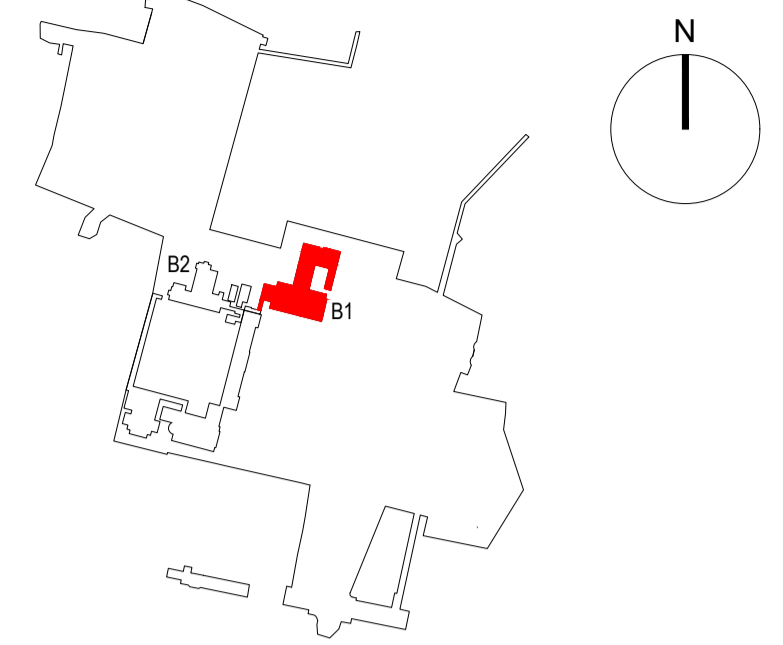

KEY PLAN

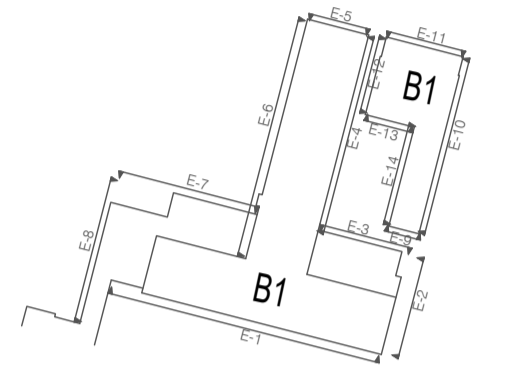

ELEVATION KEY

NOTE: REFER TO MCCULLOUGH  
MULVIN ARCHITECTS DRAWING  
PACK FOR MORE INFORMATION  
ON THE EXISTING SEMINARY  
BUILDING AND PROPOSED  
DEMOLITIONS AND ALTERATIONS

| REV | DATE    | DESCRIPTION         | CKH | DRN |
|-----|---------|---------------------|-----|-----|
| P1  | MAY '21 | ISSUED FOR PLANNING |     | NF  |

STATUS CODE DESCRIPTION  
**ISSUED FOR PLANNING APPROVAL**

APPLICANT NAME

CWTC Multi Family ICAV acting on behalf of its sub-fund DBTR DR1 Fund

PROJECT NAME

Holy Cross College SHD

LOCATION

Holy Cross College, Clonliffe Road, Dublin 3 and Drumcondra Road Lower, Drumcondra, Dublin 9

DRAWING

EXISTING BUILDING ELEVATIONS  
BUILDING 1  
ELEVATION 4

PROJECT NUMBER

96064

DATE

May 21

SCALE@ A1:

1:100

DRAWN/CHECKED:

NF

STATUS CODE: DRAWING NUMBER REVISION

A1

CLN-HJL-SW-ZZ-DR-A-2107

P1

**Henry J Lyons**

Architecture + Interiors  
henryjlyons.com +353 1 888 3333  
info@henryjlyons.com 51-54 Pearse Street  
Dublin D02 K466




**O'Donnell+Tuomey**

mcculloughmulvinarchitects

**NMP**  
Niall Montgomery + Partners

**o'mahony pike**

**BM**  
BARRETT MAHONY

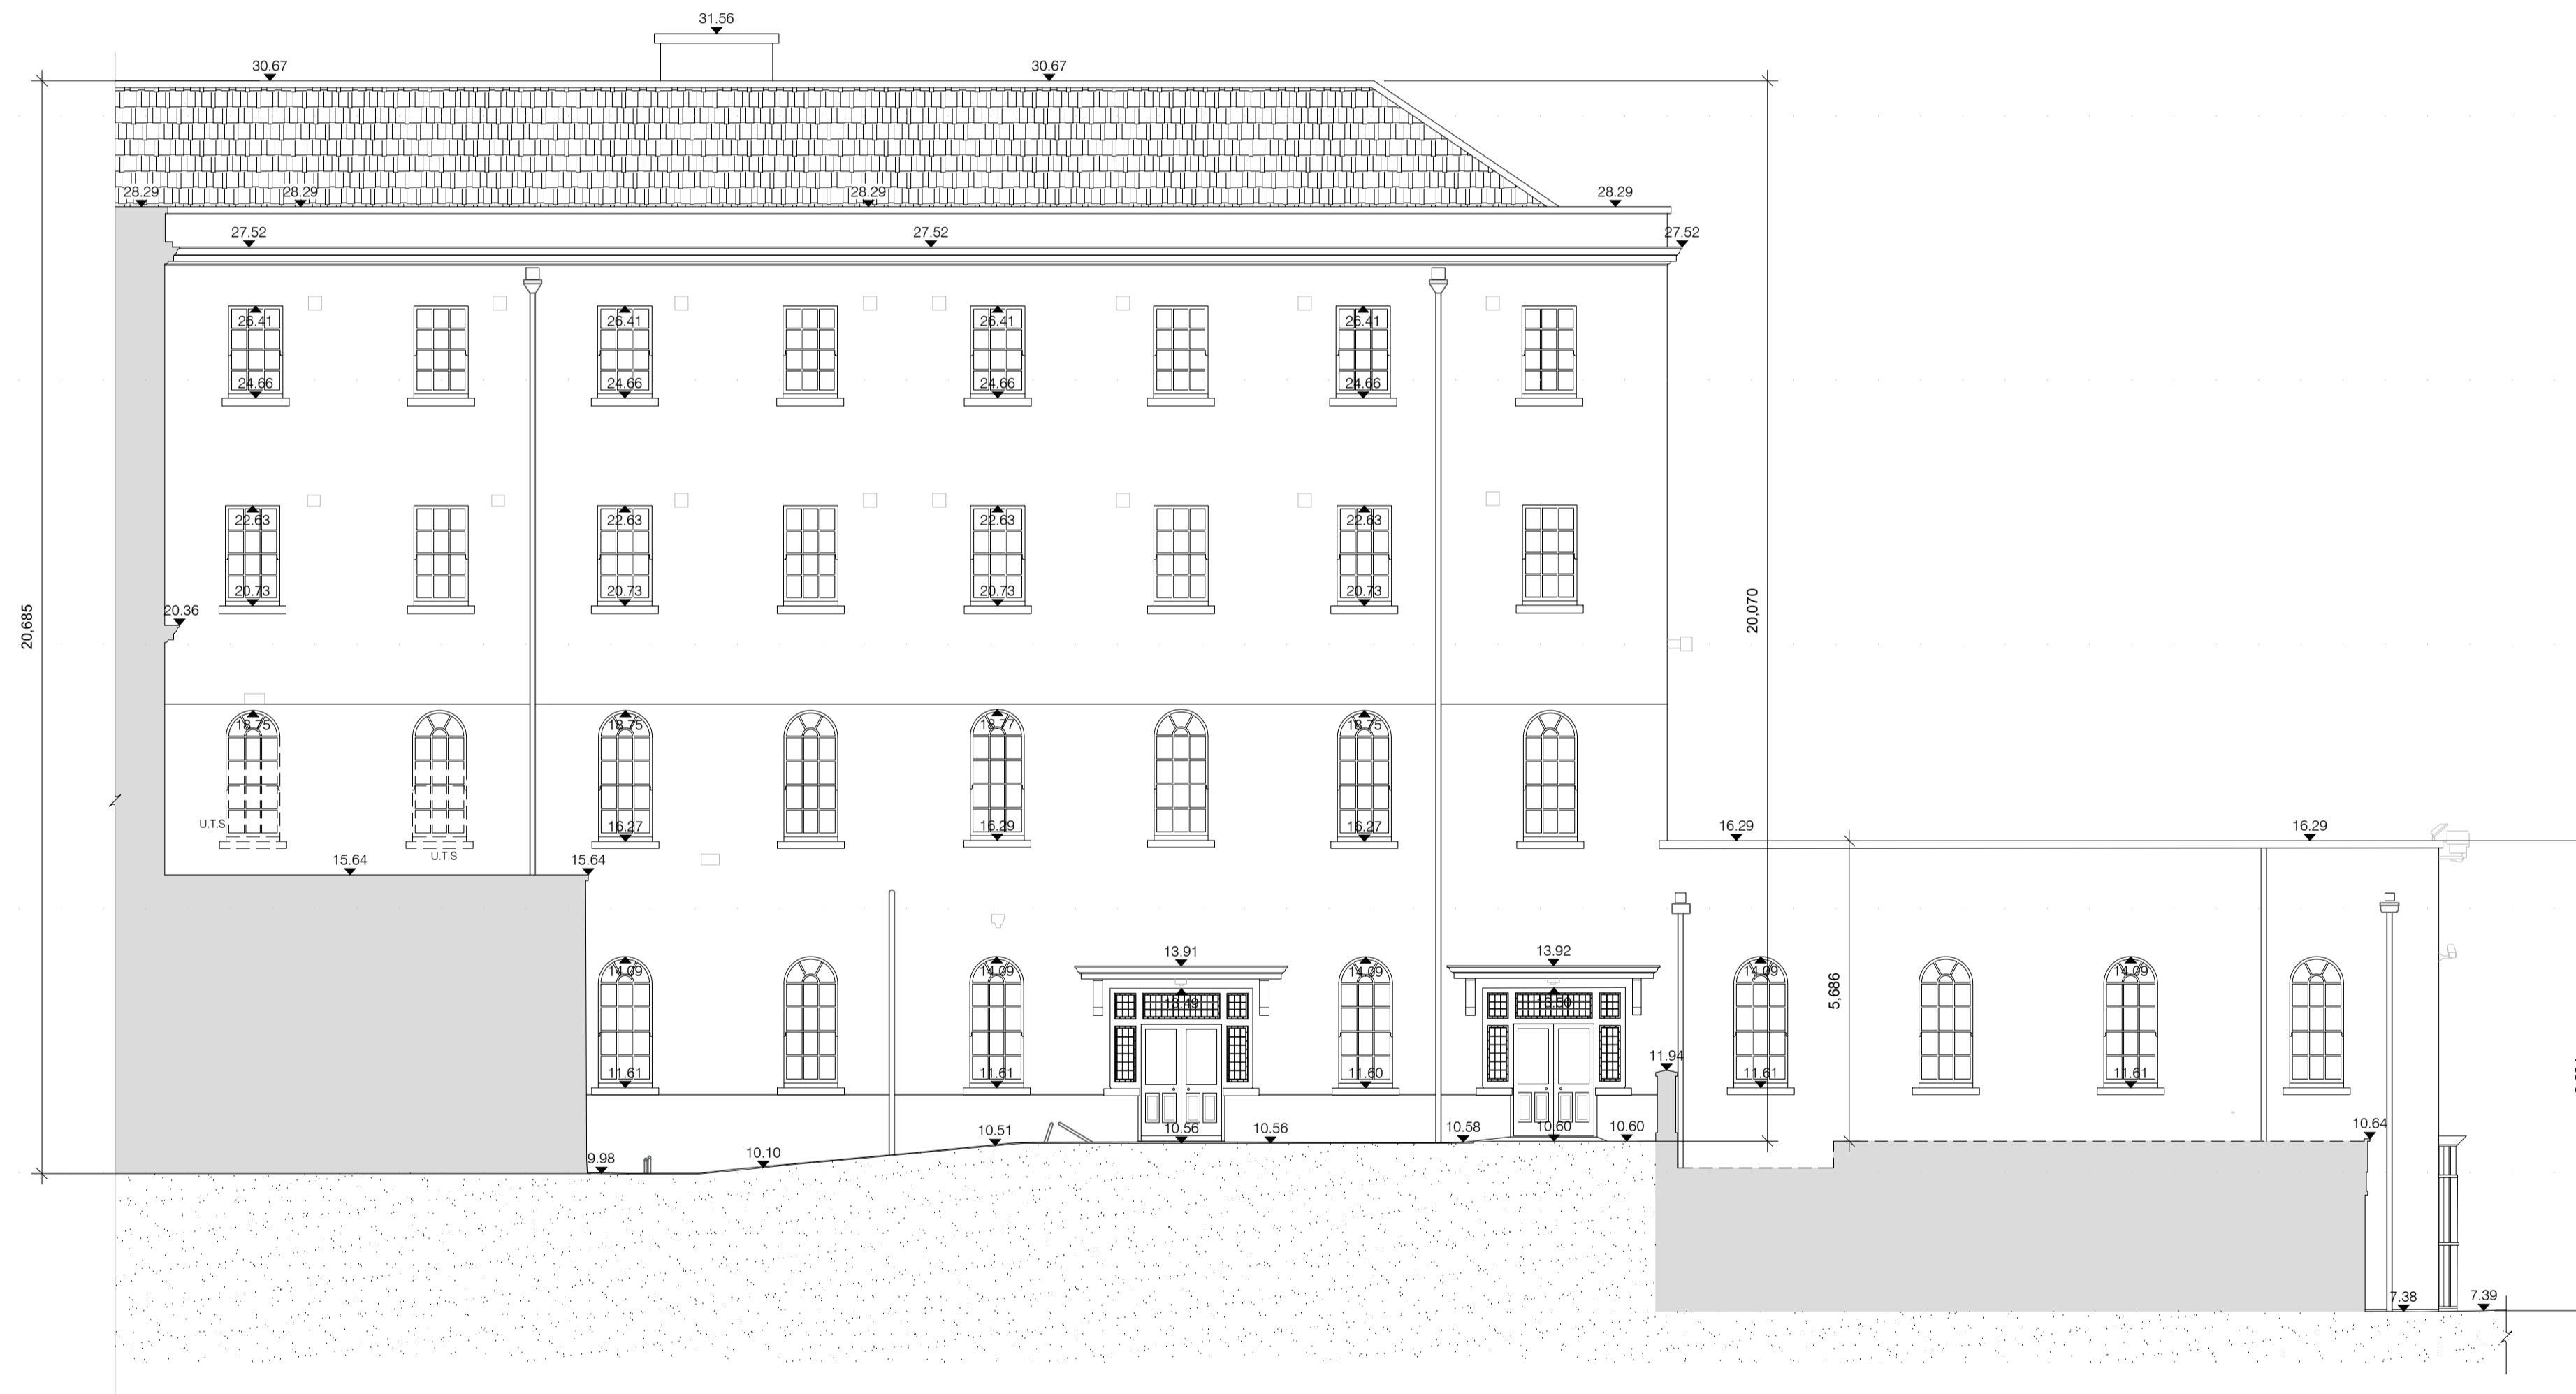

1 BUILDING 1 ELEVATION 4  
SCALE: 1:100

35  
30  
25  
20  
15  
10  
5  
ELEVATION

35  
30  
25  
20  
15  
10  
5