
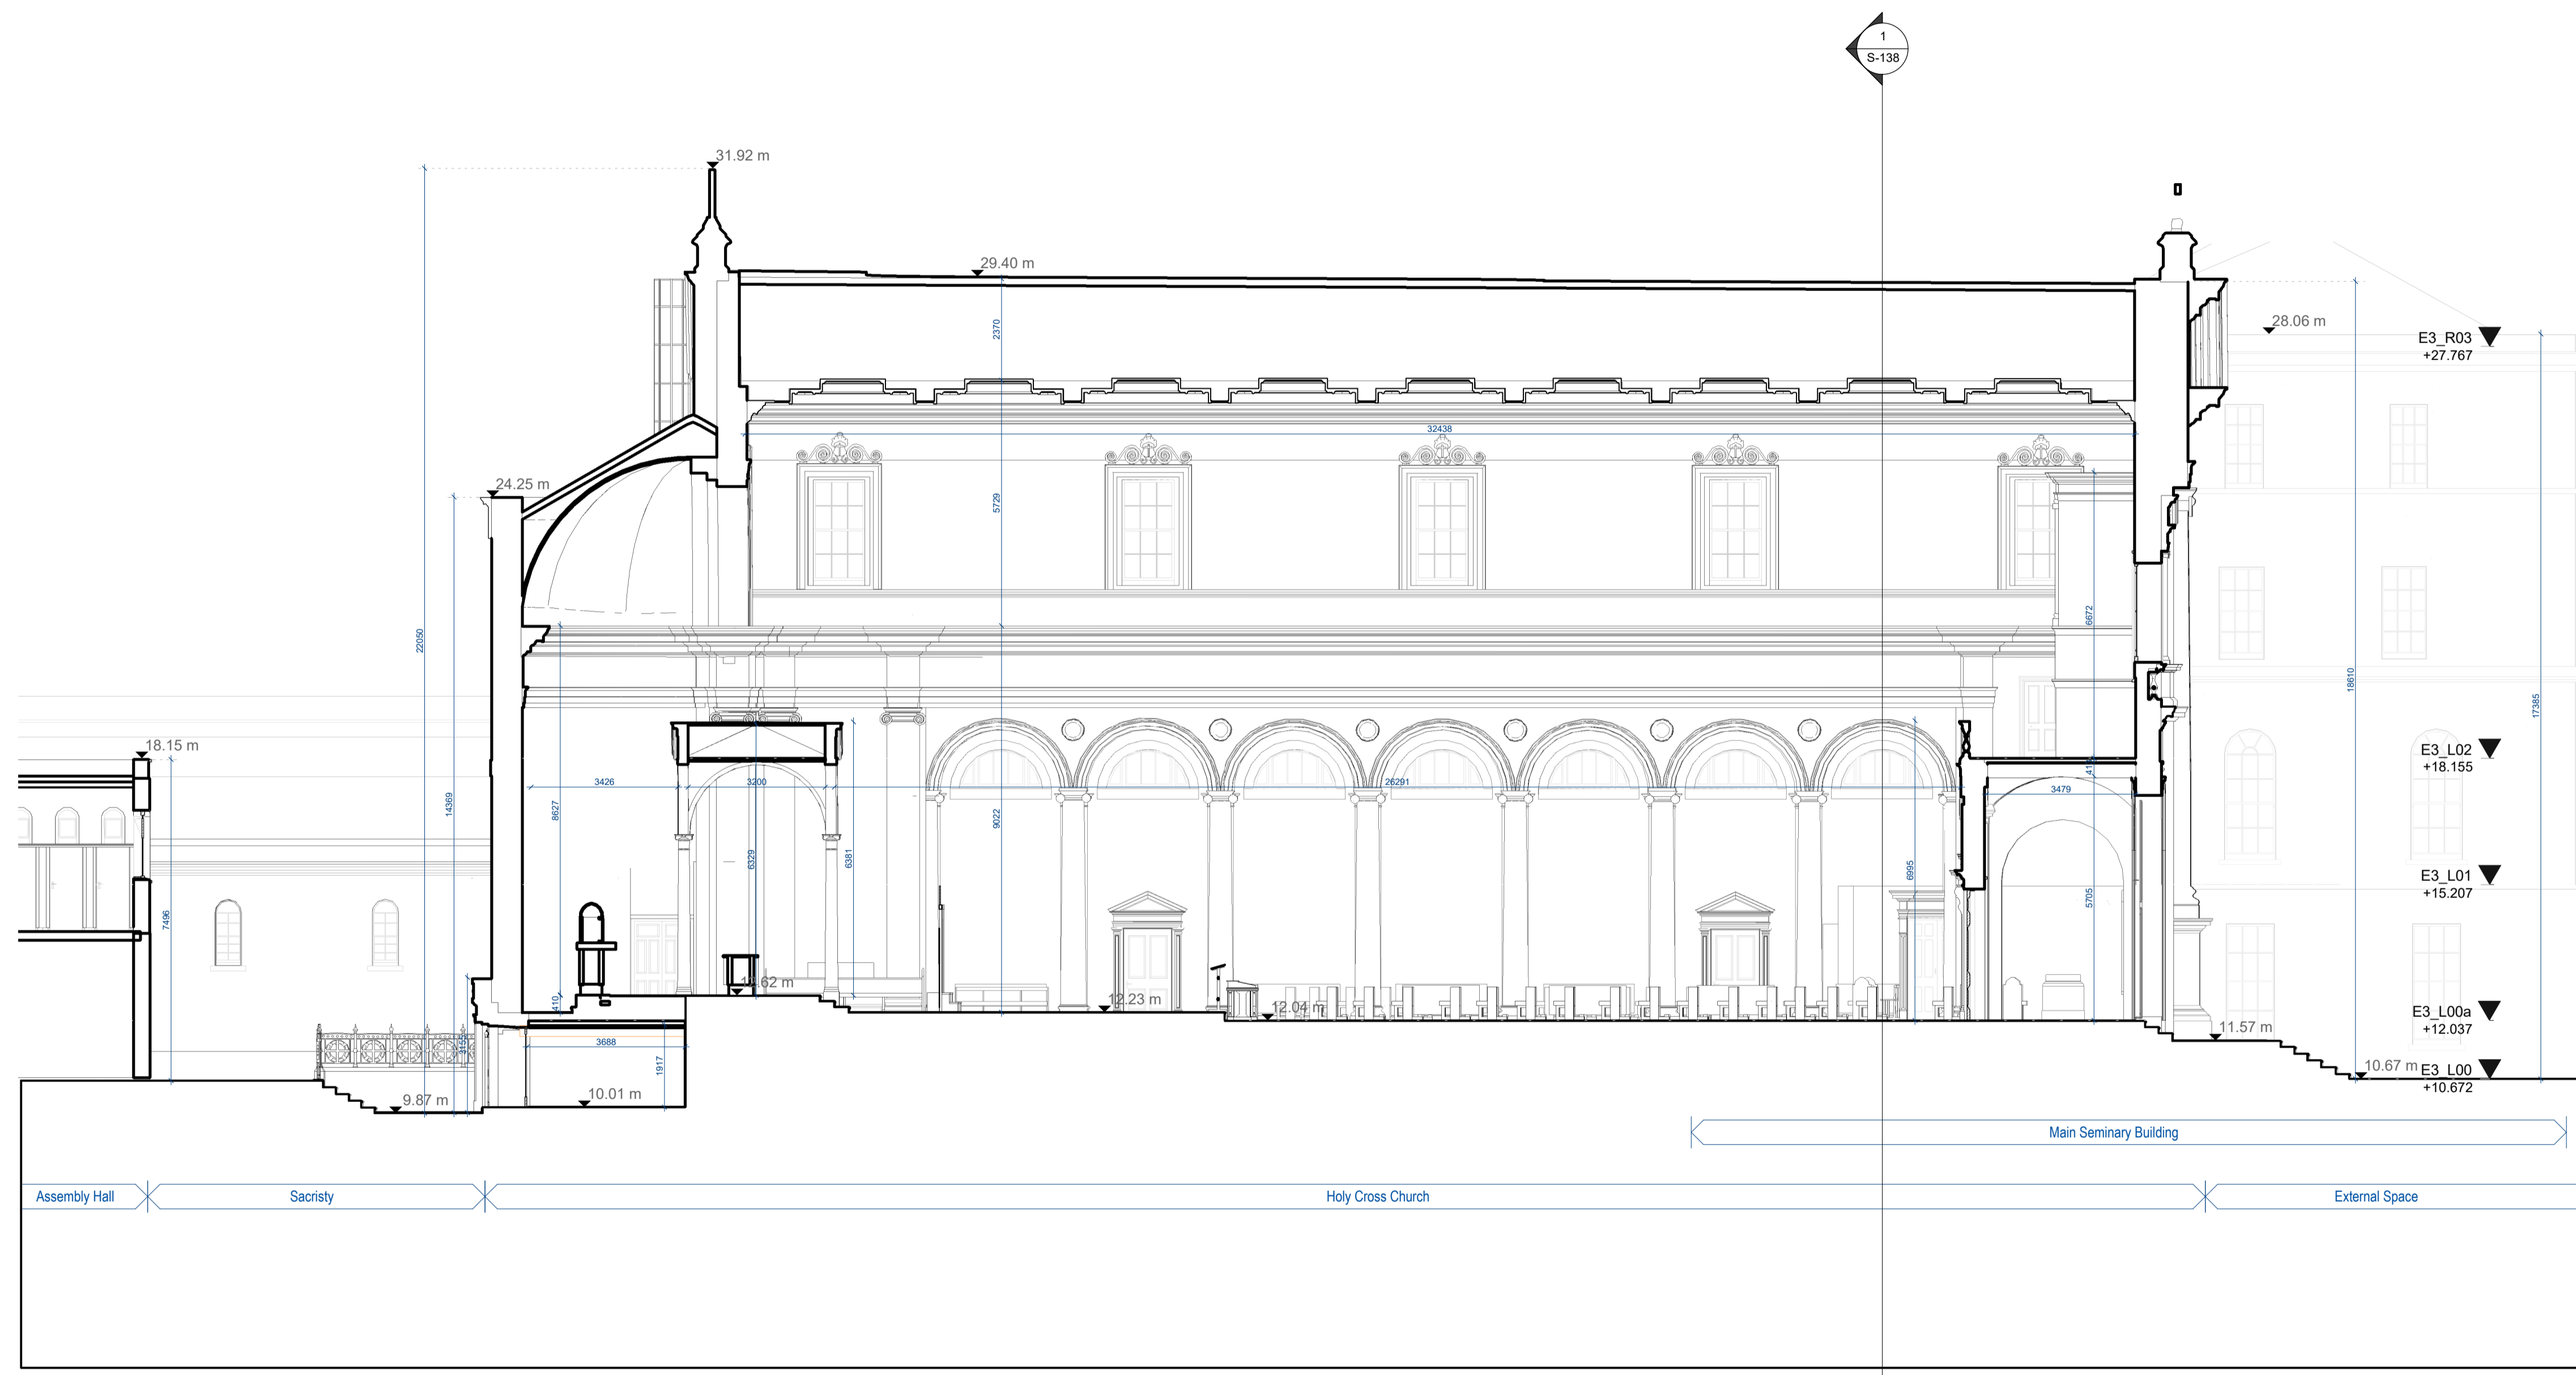


ALL DIMENSIONS TO BE CHECKED ON SITE
 NO DIMENSIONS TO BE SCALED FROM THIS DRAWING
 DRAWING IS TO BE READ IN CONJUNCTION WITH RELEVANT
 CONSULTANTS DRAWINGS

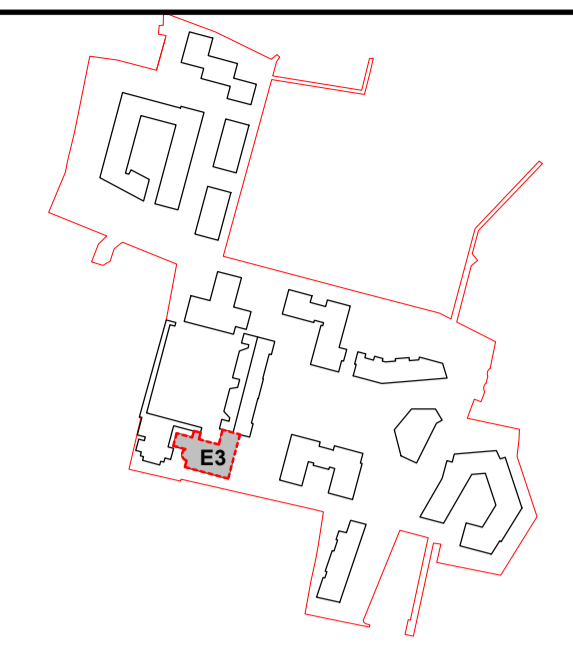

1 Section-AA-Survey
 Scale - 1:100

REV	DATE	DESCRIPTION	CHK	DRN
P2	APR 21	Issued for Planning	DT	SP
P1	NOV 20	Issued for Pre Application consultation	DT	IB

STATUS CODE DESCRIPTION
ISSUED FOR PLANNING APPROVAL

APPLICANT NAME

CWTC Multi Family ICAV acting on behalf of its sub-fund DBTR DR1 Fund

PROJECT NAME

Holy Cross College SHD

LOCATION

Holy Cross College, Clonliffe Road, Dublin 3 and Drumcondra Road Lower, Drumcondra, Dublin 9

DRAWING
Church - Survey Sections

PROJECT NUMBER: CLN-MCM-00-ZZ-M3-A-C0003
 DATE: 06/02/20

SCALE@ A1: As indicated
 DRAWN/CHECKED: fj/ROC

STATUS CODE:	DRAWING NUMBER	REVISION
A1	CLN-MCM-E3-ZZ-DR-A-S-137	P2

Henry J Lyons
 Architecture + Interiors
 henrylyons.com
 +353 1 888 3333
 info@henrylyons.com
 51-54 Pearse Street
 Dublin D02 KA66



O'Donnell+Tuomey

mcculloughmulvinarchitects

NMP
 Niall Montgomery + Partners

o'mahony pike

BM
 BARRETT MAHONY

