



ALL DIMENSIONS TO BE CHECKED ON SITE
 NO DIMENSIONS TO BE SCALED FROM THIS DRAWING
 DRAWING IS TO BE READ IN CONJUNCTION WITH RELEVANT
 CONSULTANTS DRAWINGS

A1

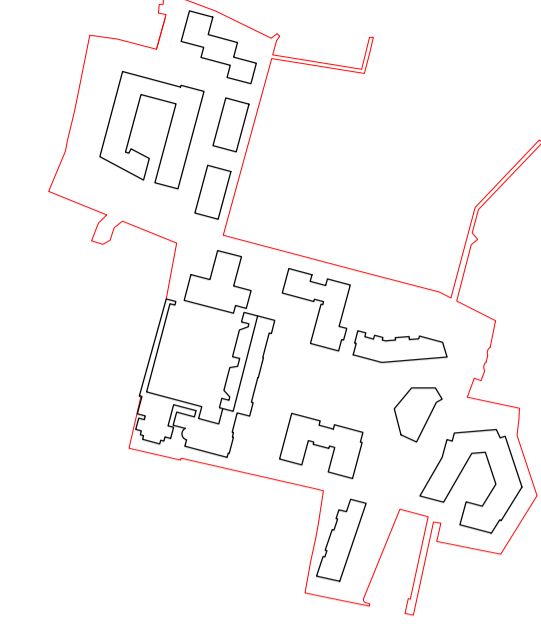

- CHURCH**
- A. Small organ
 - B. Crucifix over altar
 - C. Pews
 - D. Lights/sound system
 - E. Stations of the cross
 - F. Statues
 - G. Paintings on chancel arch
 - H. Confessional
 - I. Altars/tabernacles
 - J. Sacristy

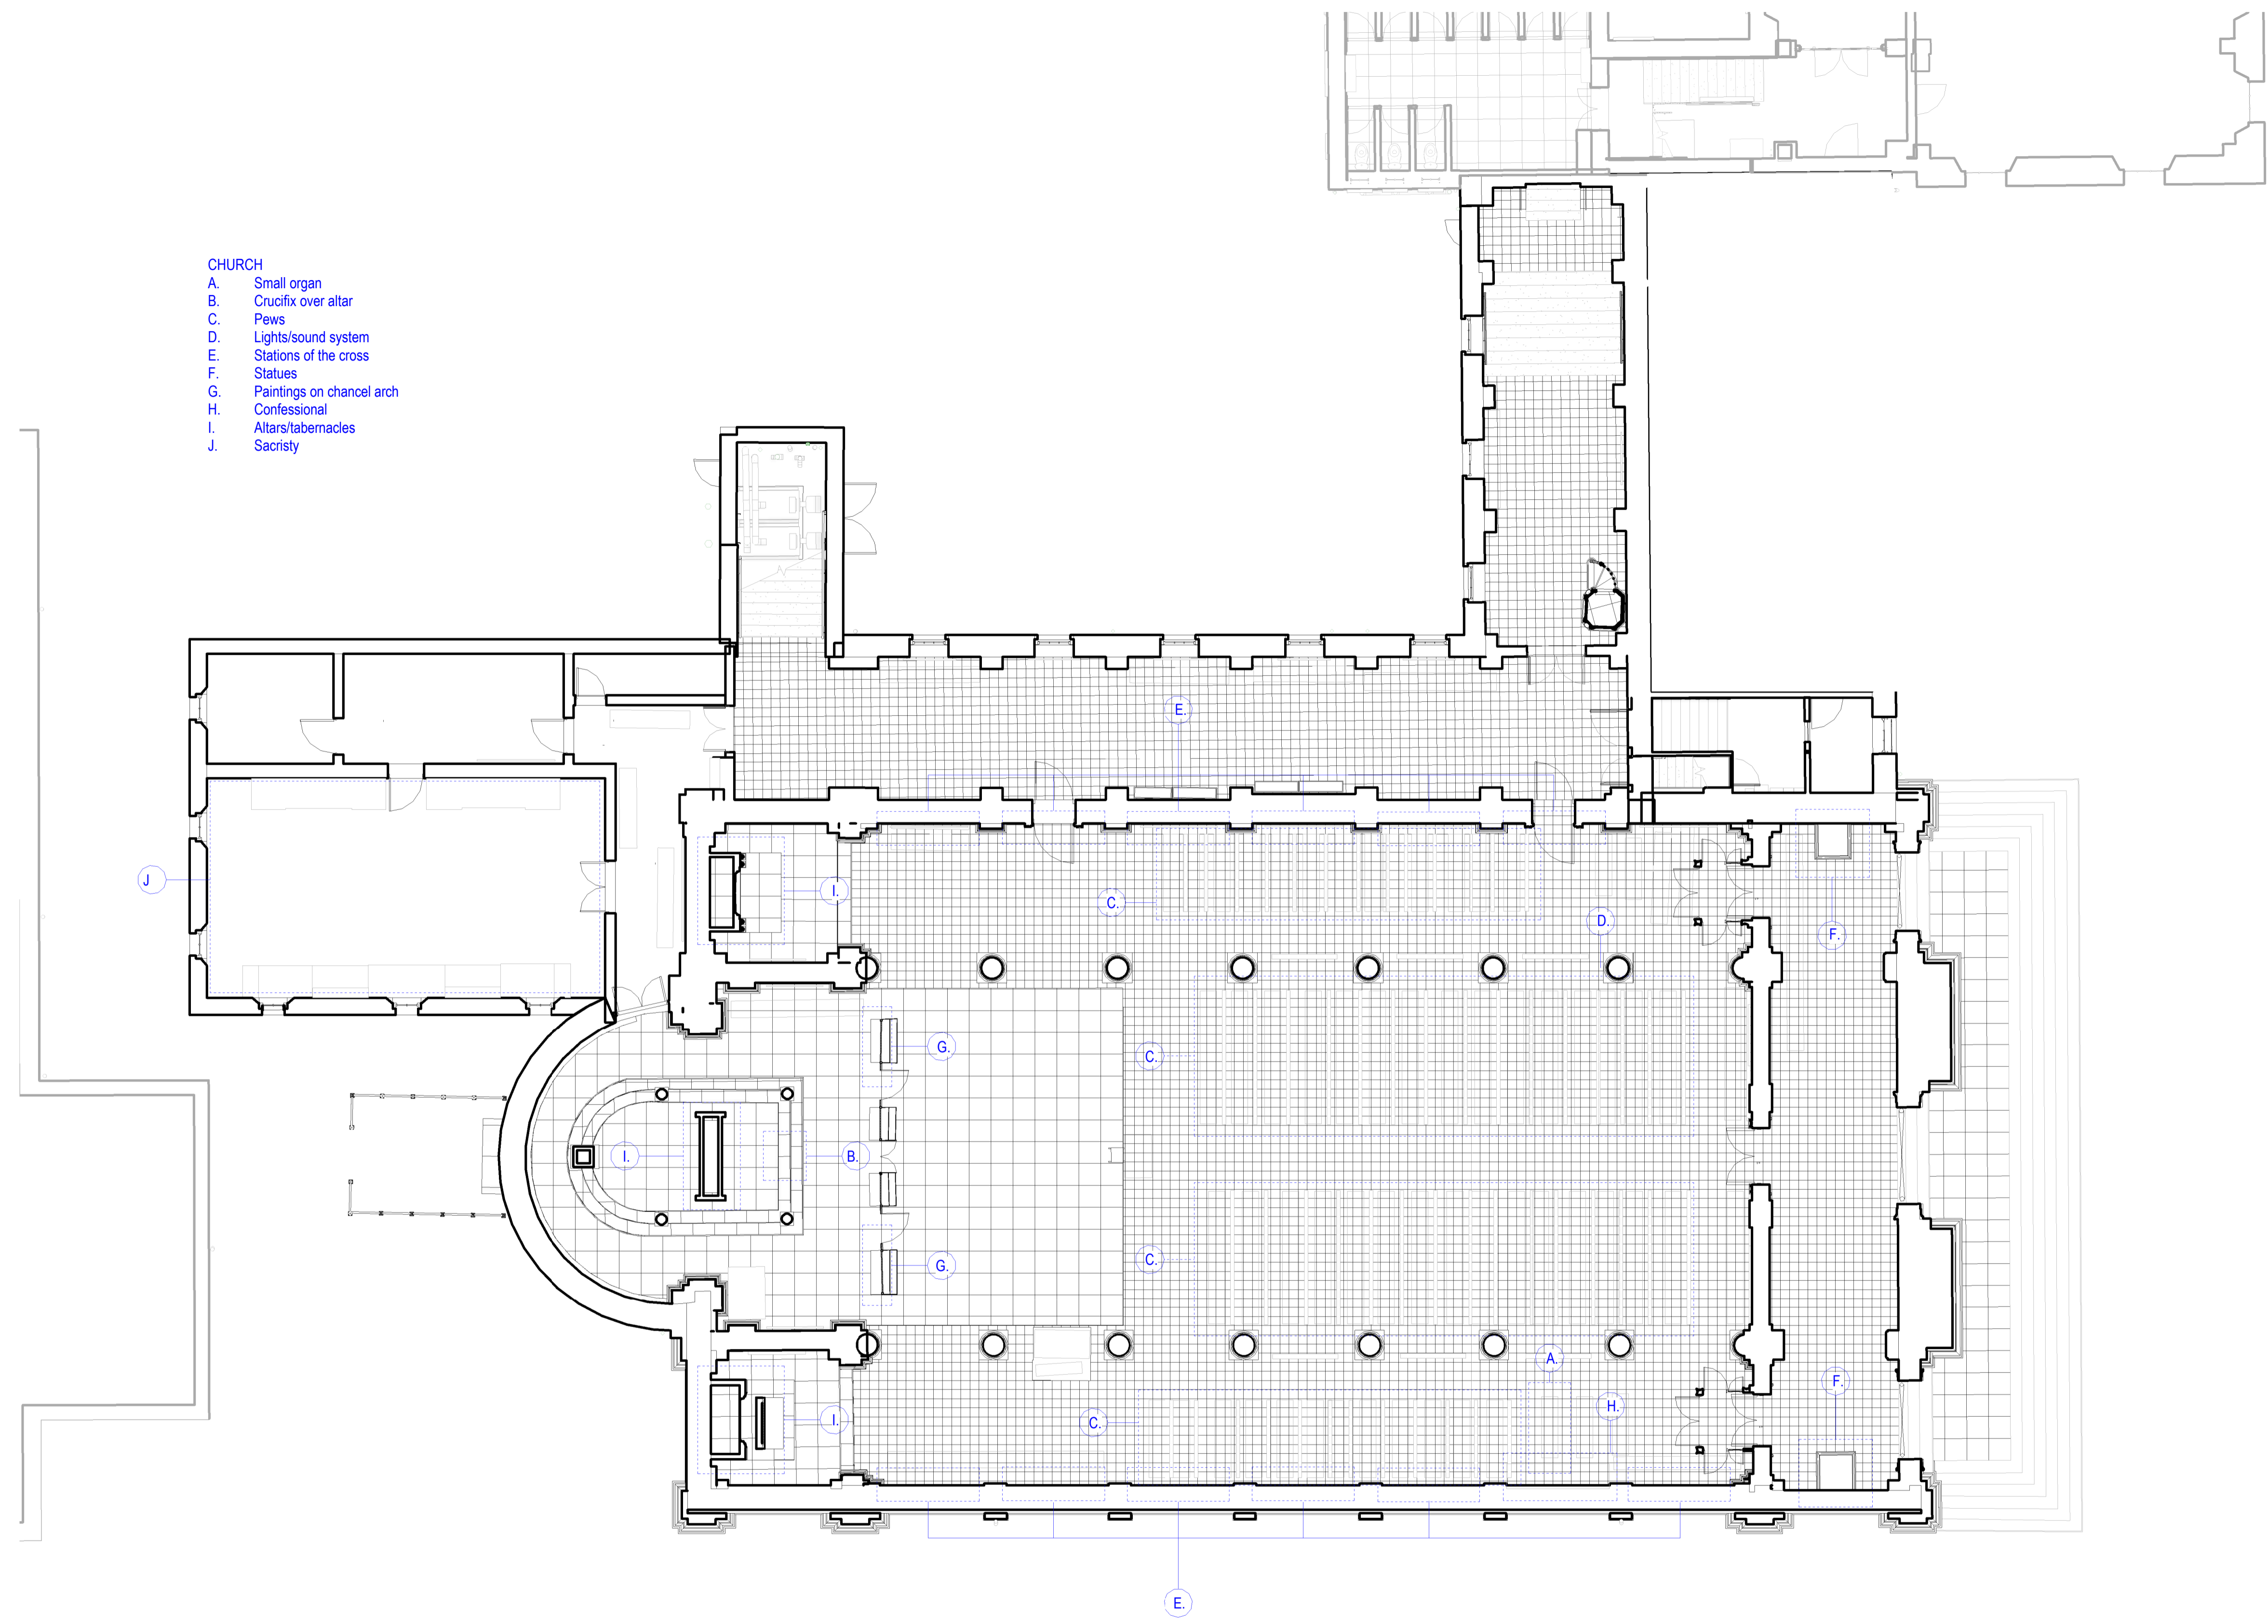

REV	DATE	DESCRIPTION	CKH	SP	DRN
P1	APR 21	Issued for Planning		DT	SP

STATUS CODE DESCRIPTION
ISSUED FOR PLANNING APPROVAL

APPLICANT NAME

CWTC Multi Family ICAV acting on behalf of its sub-fund DBTR DR1 Fund

PROJECT NAME

Holy Cross College SHD

LOCATION

Holy Cross College, Clonliffe Road, Dublin 3 and Drumcondra Road Lower, Drumcondra, Dublin 9

DRAWING

Church - Ground Floor Survey Furniture Plan

PROJECT NUMBER: CLN-MCM-00-22-M3-A-C0003
 DATE: 03/12/21

SCALE@ A1: 1:100
 DRAWN/CHECKED: Author/Checker

STATUS CODE:	DRAWING NUMBER	REVISION
A1	S-139	P1

Henry J Lyons
 Architecture + Interiors
 henyjlyons.com

+353 1 888 3333
 info@henryjlyons.com

51-54 Pearse Street
 Dublin D02 KA66



O'Donnell+Tuomey

mcculloughmulvinarchitects



o'mahony pike

