
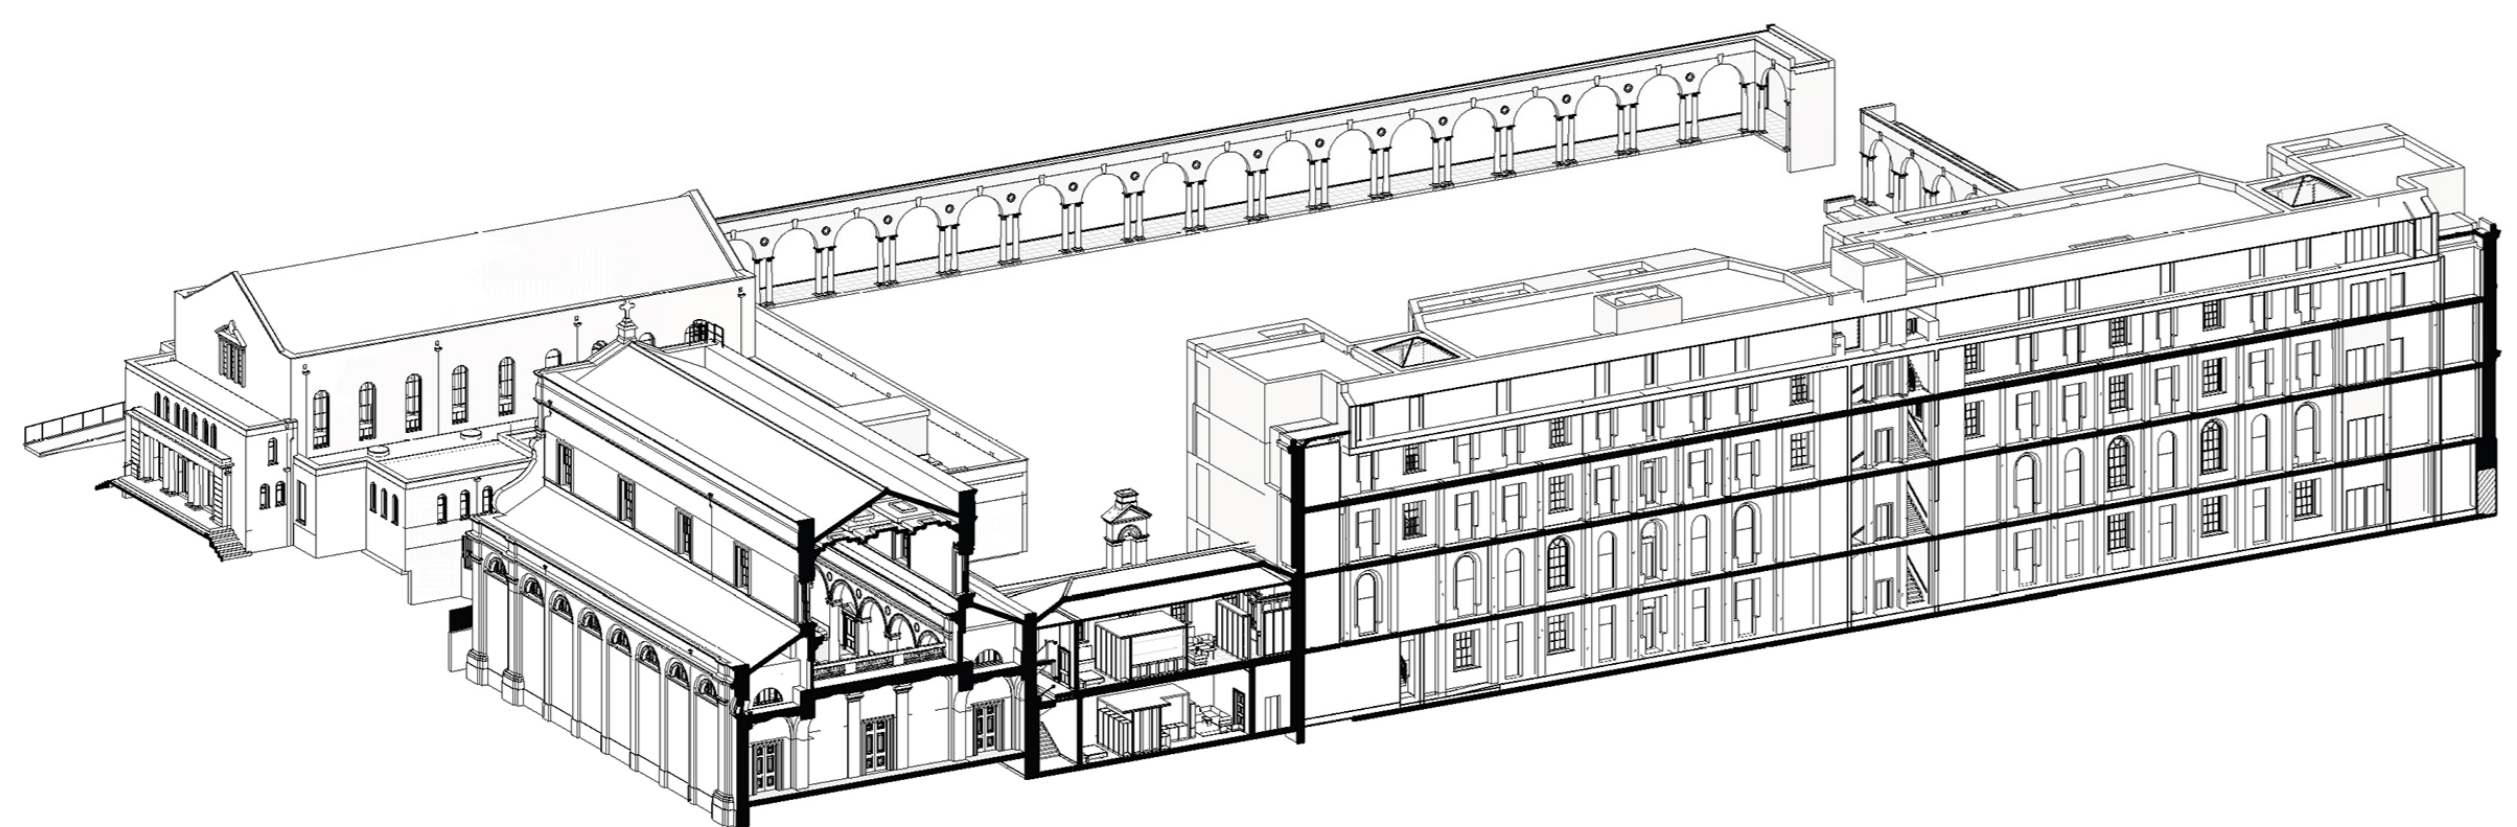


Clonliffe Road, Drumcondra  
 McCullough Mulvin Architects

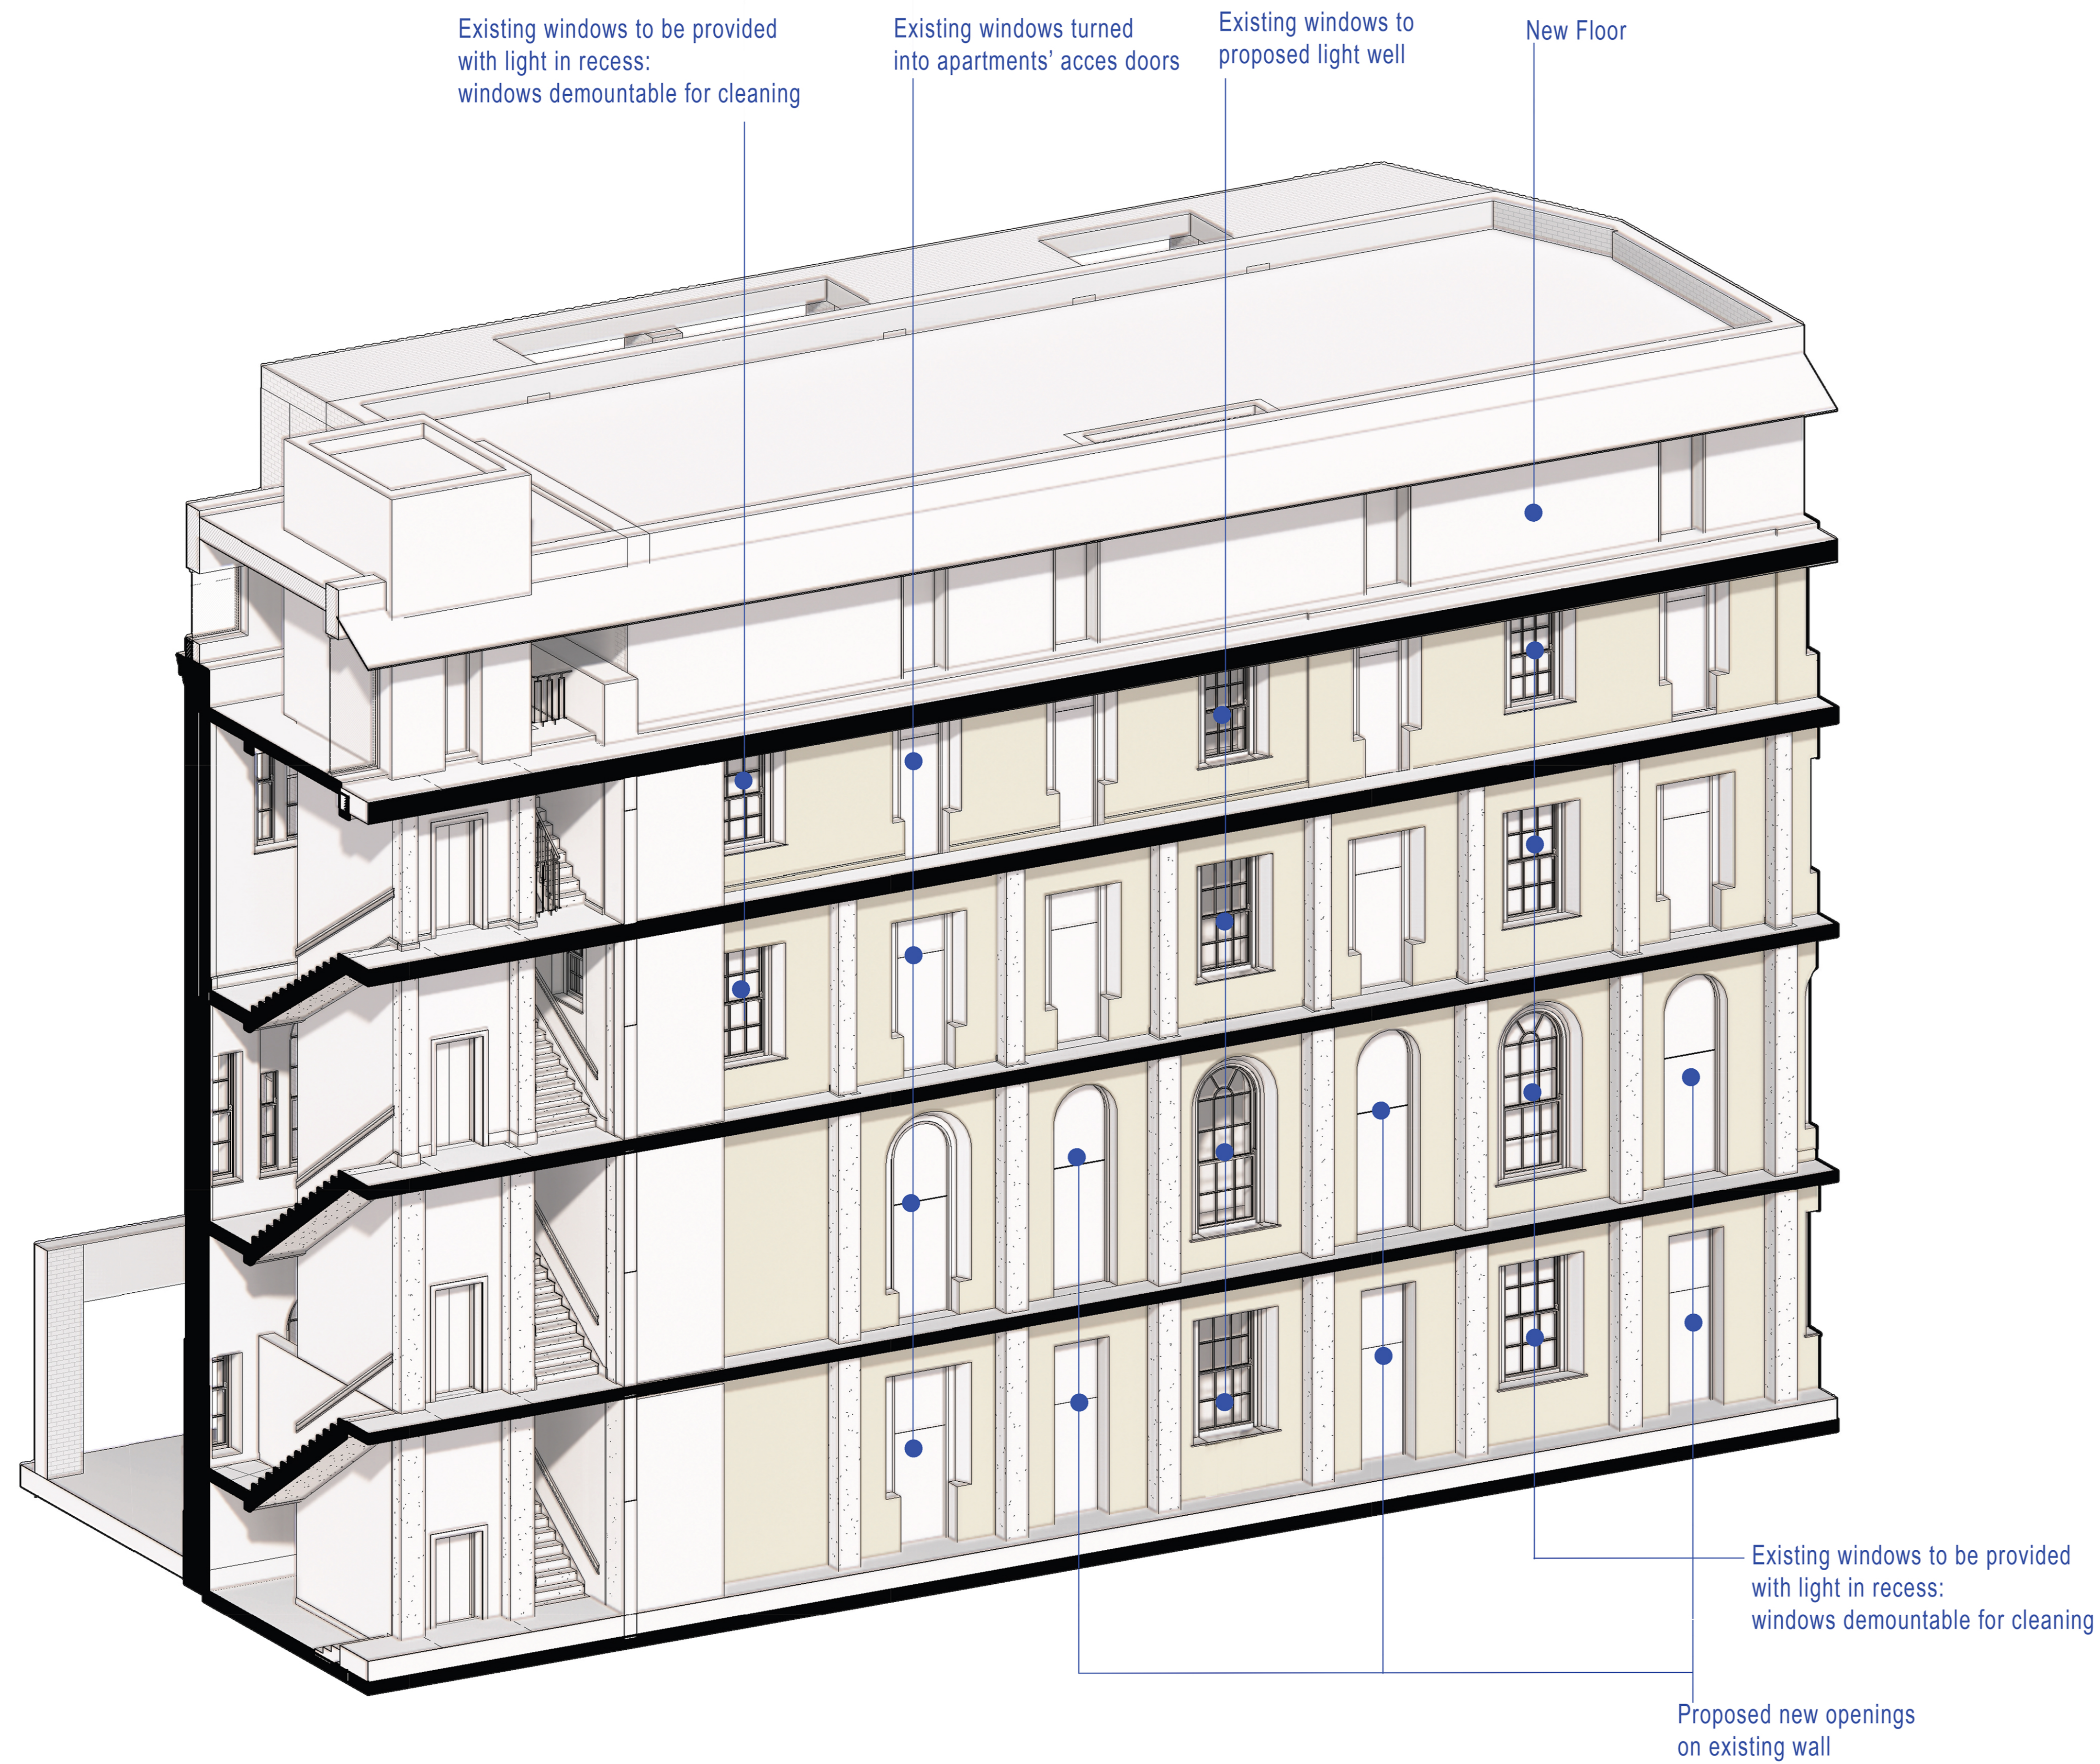

REV	DATE	DESCRIPTION	DT	SP
P1	APR 21	Issued for Planning	OKH	DRN

ISSUED FOR PLANNING APPROVAL

APPLICANT NAME

CWTC Multi Family (CAV) acting on behalf of the sub-kind DBTR DR1 Fund

PROJECT NAME

55G Clonliffe Road, B20

LOCATION

Holy Cross College, Clonliffe Road, Dublin 3 and Drumcondra Road Lower, Drumcondra, Dublin 9

DRAWING

Seminary - Rere Elevation

PROJECT NUMBER

CLN-MCM-00-ZZ-MS-A-0003

SCALE @ A0

DRAWING CHECKED

SP1 FG

STATUS CODE

A1

CLN-MCM-E1-ZZ-DR-A-P-124

REVISION

P1

**Henry J Lyons**  
 Architecture + Interiors  
 henryjlyons.com



O'Donnell+Tuomey

mculloughmulvinarchitects

