

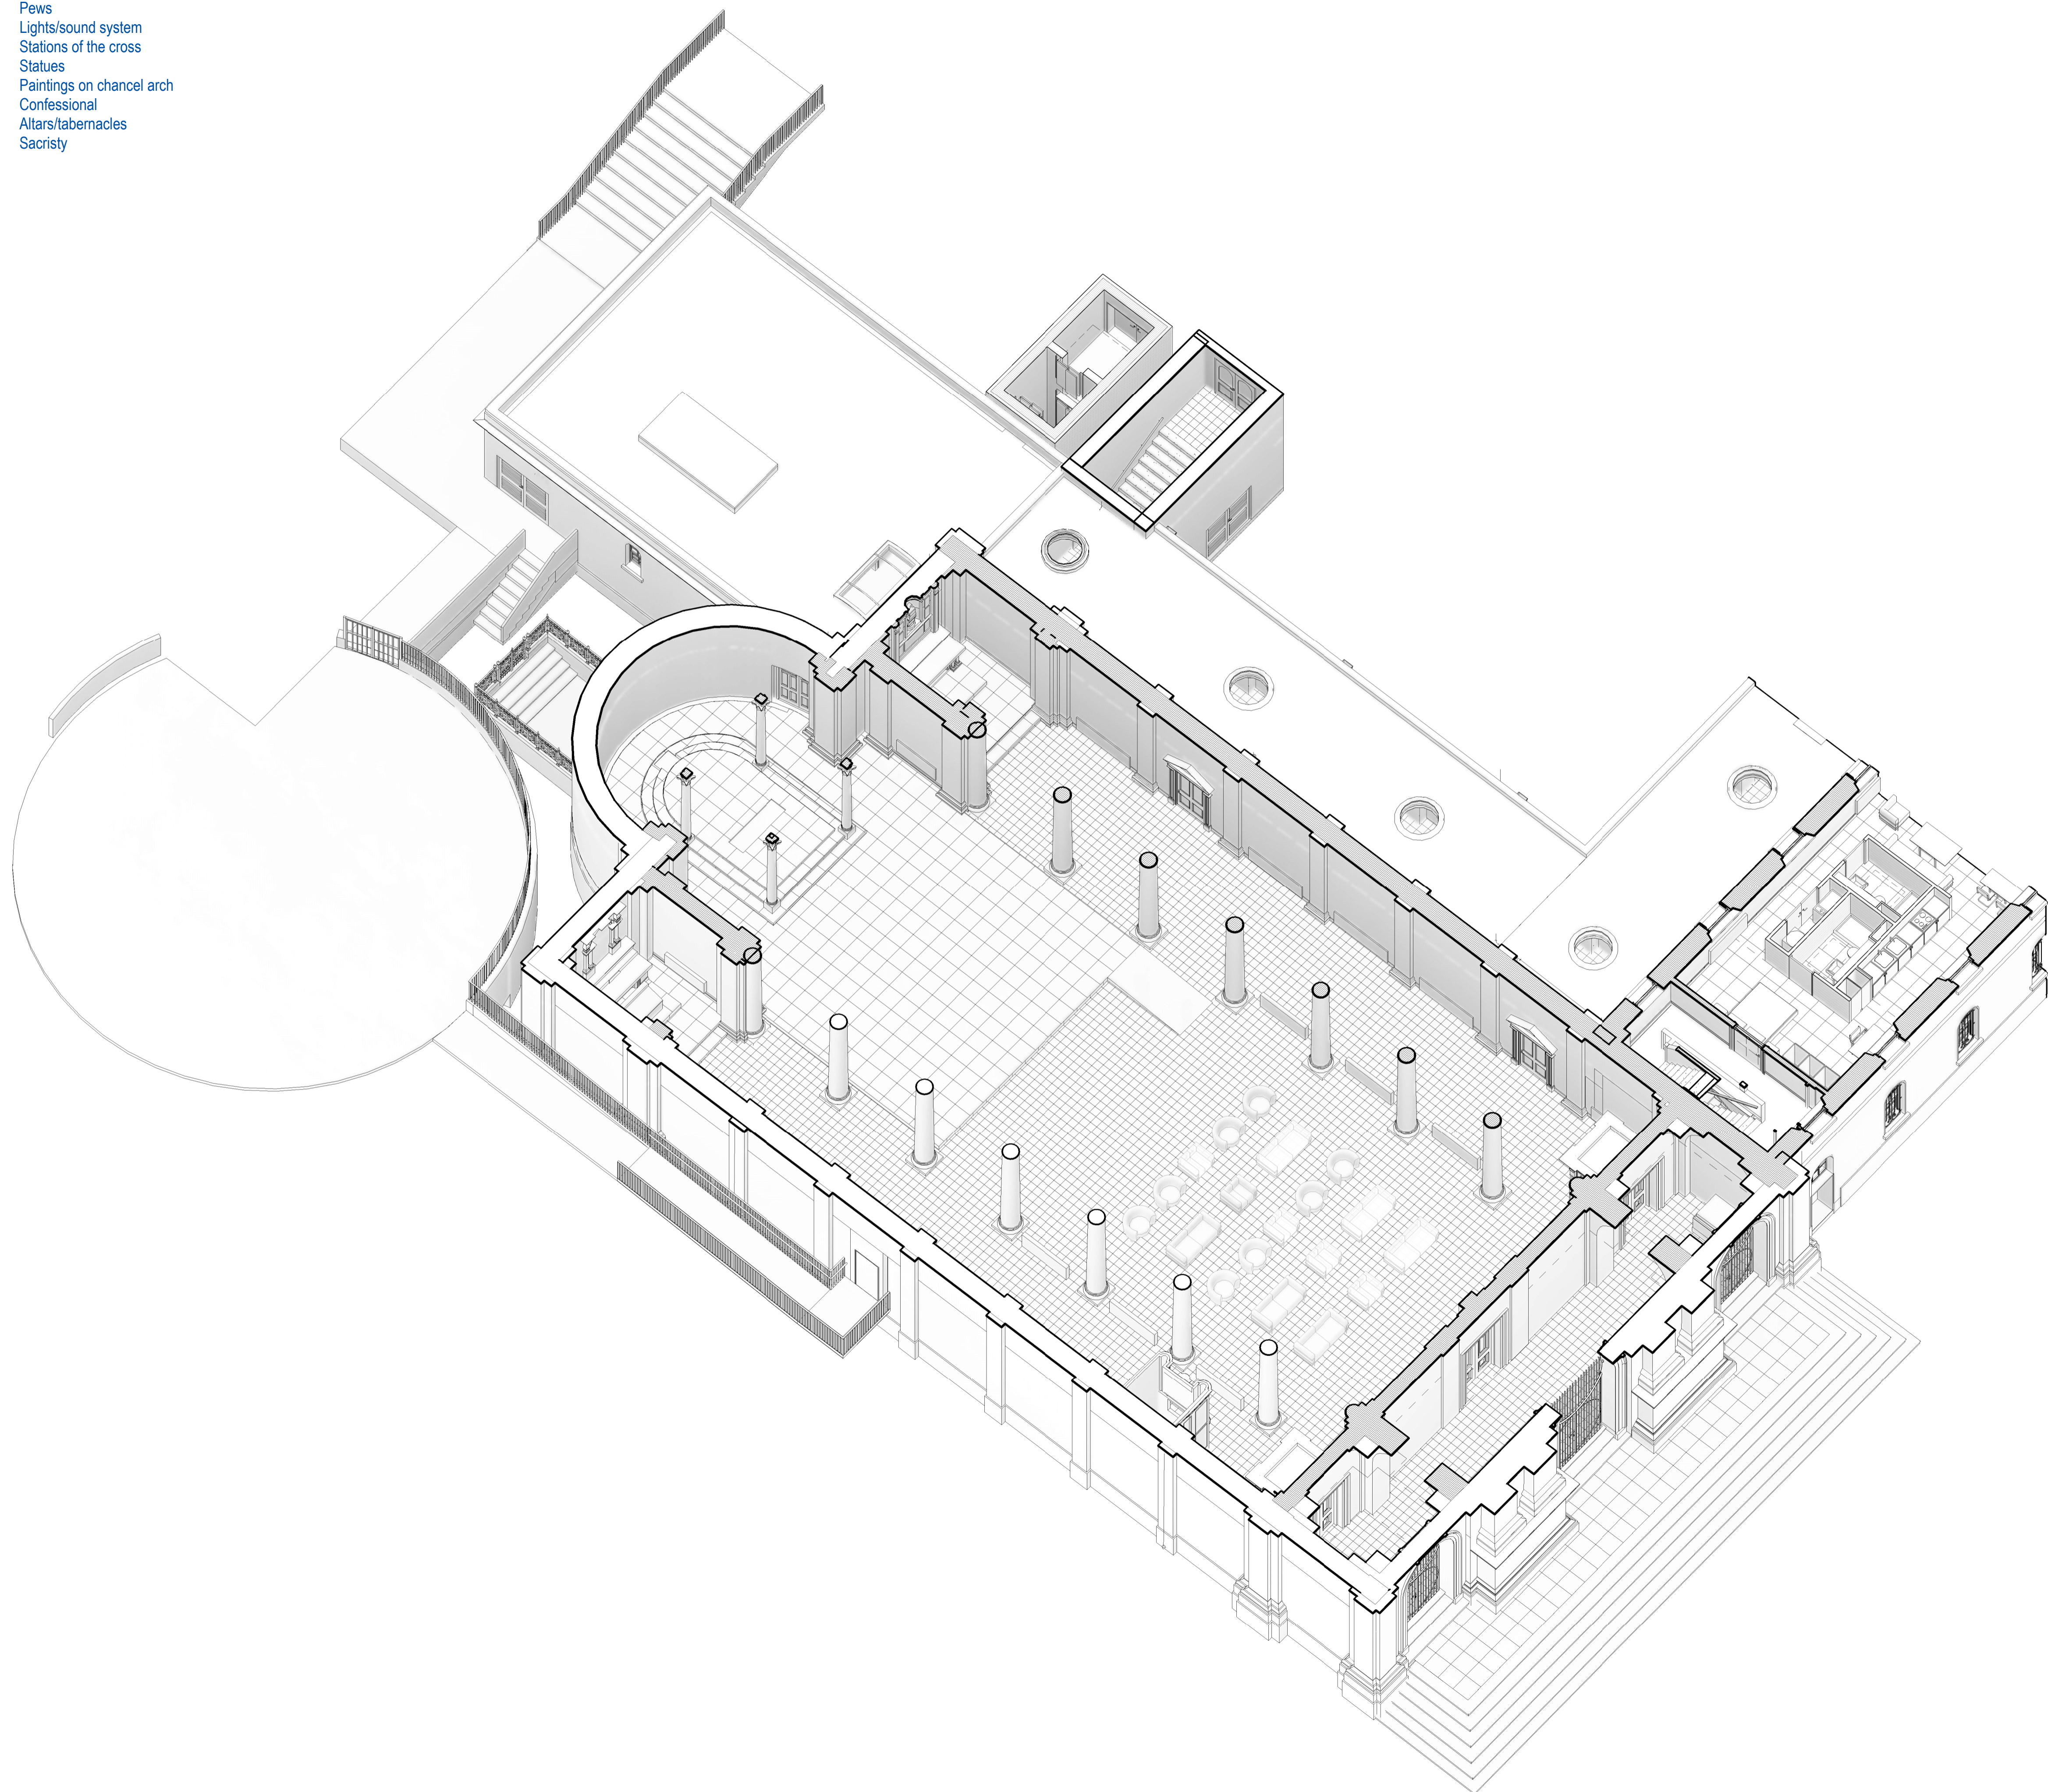


CHURCH

- A. Small organ
- B. Crucifix over altar
- C. Pews
- D. Lights/sound system
- E. Stations of the cross
- F. Statues
- G. Paintings on chancel arch
- H. Confessional
- I. Altars/tabernacles
- J. Sacristy

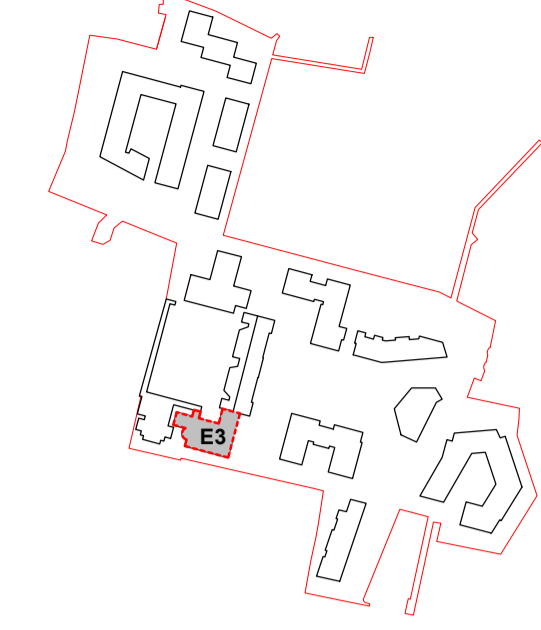

ALL DIMENSIONS TO BE CHECKED ON SITE  
 NO DIMENSIONS TO BE SCALED FROM THIS DRAWING  
 DRAWING IS TO BE READ IN CONJUNCTION WITH RELEVANT  
 CONSULTANTS DRAWINGS

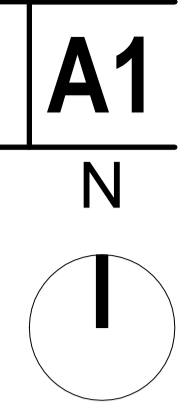

P2	APR 21	Issued for Planning	DT	SP
P1	NOV 20	Issued for Pre Application consultation	DT	IB
REV	DATE	DESCRIPTION	CKH	DRN

STATUS CODE DESCRIPTION  
**ISSUED FOR PLANNING APPROVAL**

APPLICANT NAME

CWTC Multi Family ICAV acting on behalf of its sub-fund DBTR DR1 Fund

PROJECT NAME

Holy Cross College SHD

LOCATION

Holy Cross College, Clonliffe Road, Dublin 3 and Drumcondra Road Lower, Drumcondra, Dublin 9

DRAWING

**Church Intervention**

PROJECT NUMBER  
 CLN-MCM-00-ZZ-M3-A-C0003

DATE  
 10/16/20

SCALE@ A1:

DRAWN/CHECKED:  
 FG/ ROC

STATUS CODE: DRAWING NUMBER REVISION

A1 CLN-MCM-E3-ZZ-DR-A-P-139.2 P2

**Henry J Lyons**  
 Architecture • Interiors  
 henrylyons.com +353 1 888 3333 info@henrylyons.com 51-54 Pearse Street Dublin D02 KA66



**O'Donnell+Tuomey**

mcculloughmulvinarchitects



**o'mahony pike**

