



ALL DIMENSIONS TO BE CHECKED ON SITE
NO DIMENSIONS TO BE SCALED FROM THIS DRAWING
DRAWINGS TO BE READ IN CONJUNCTION WITH RELEVANT
CONSULTANT'S DRAWINGS

A0

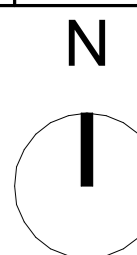

KEY PLAN

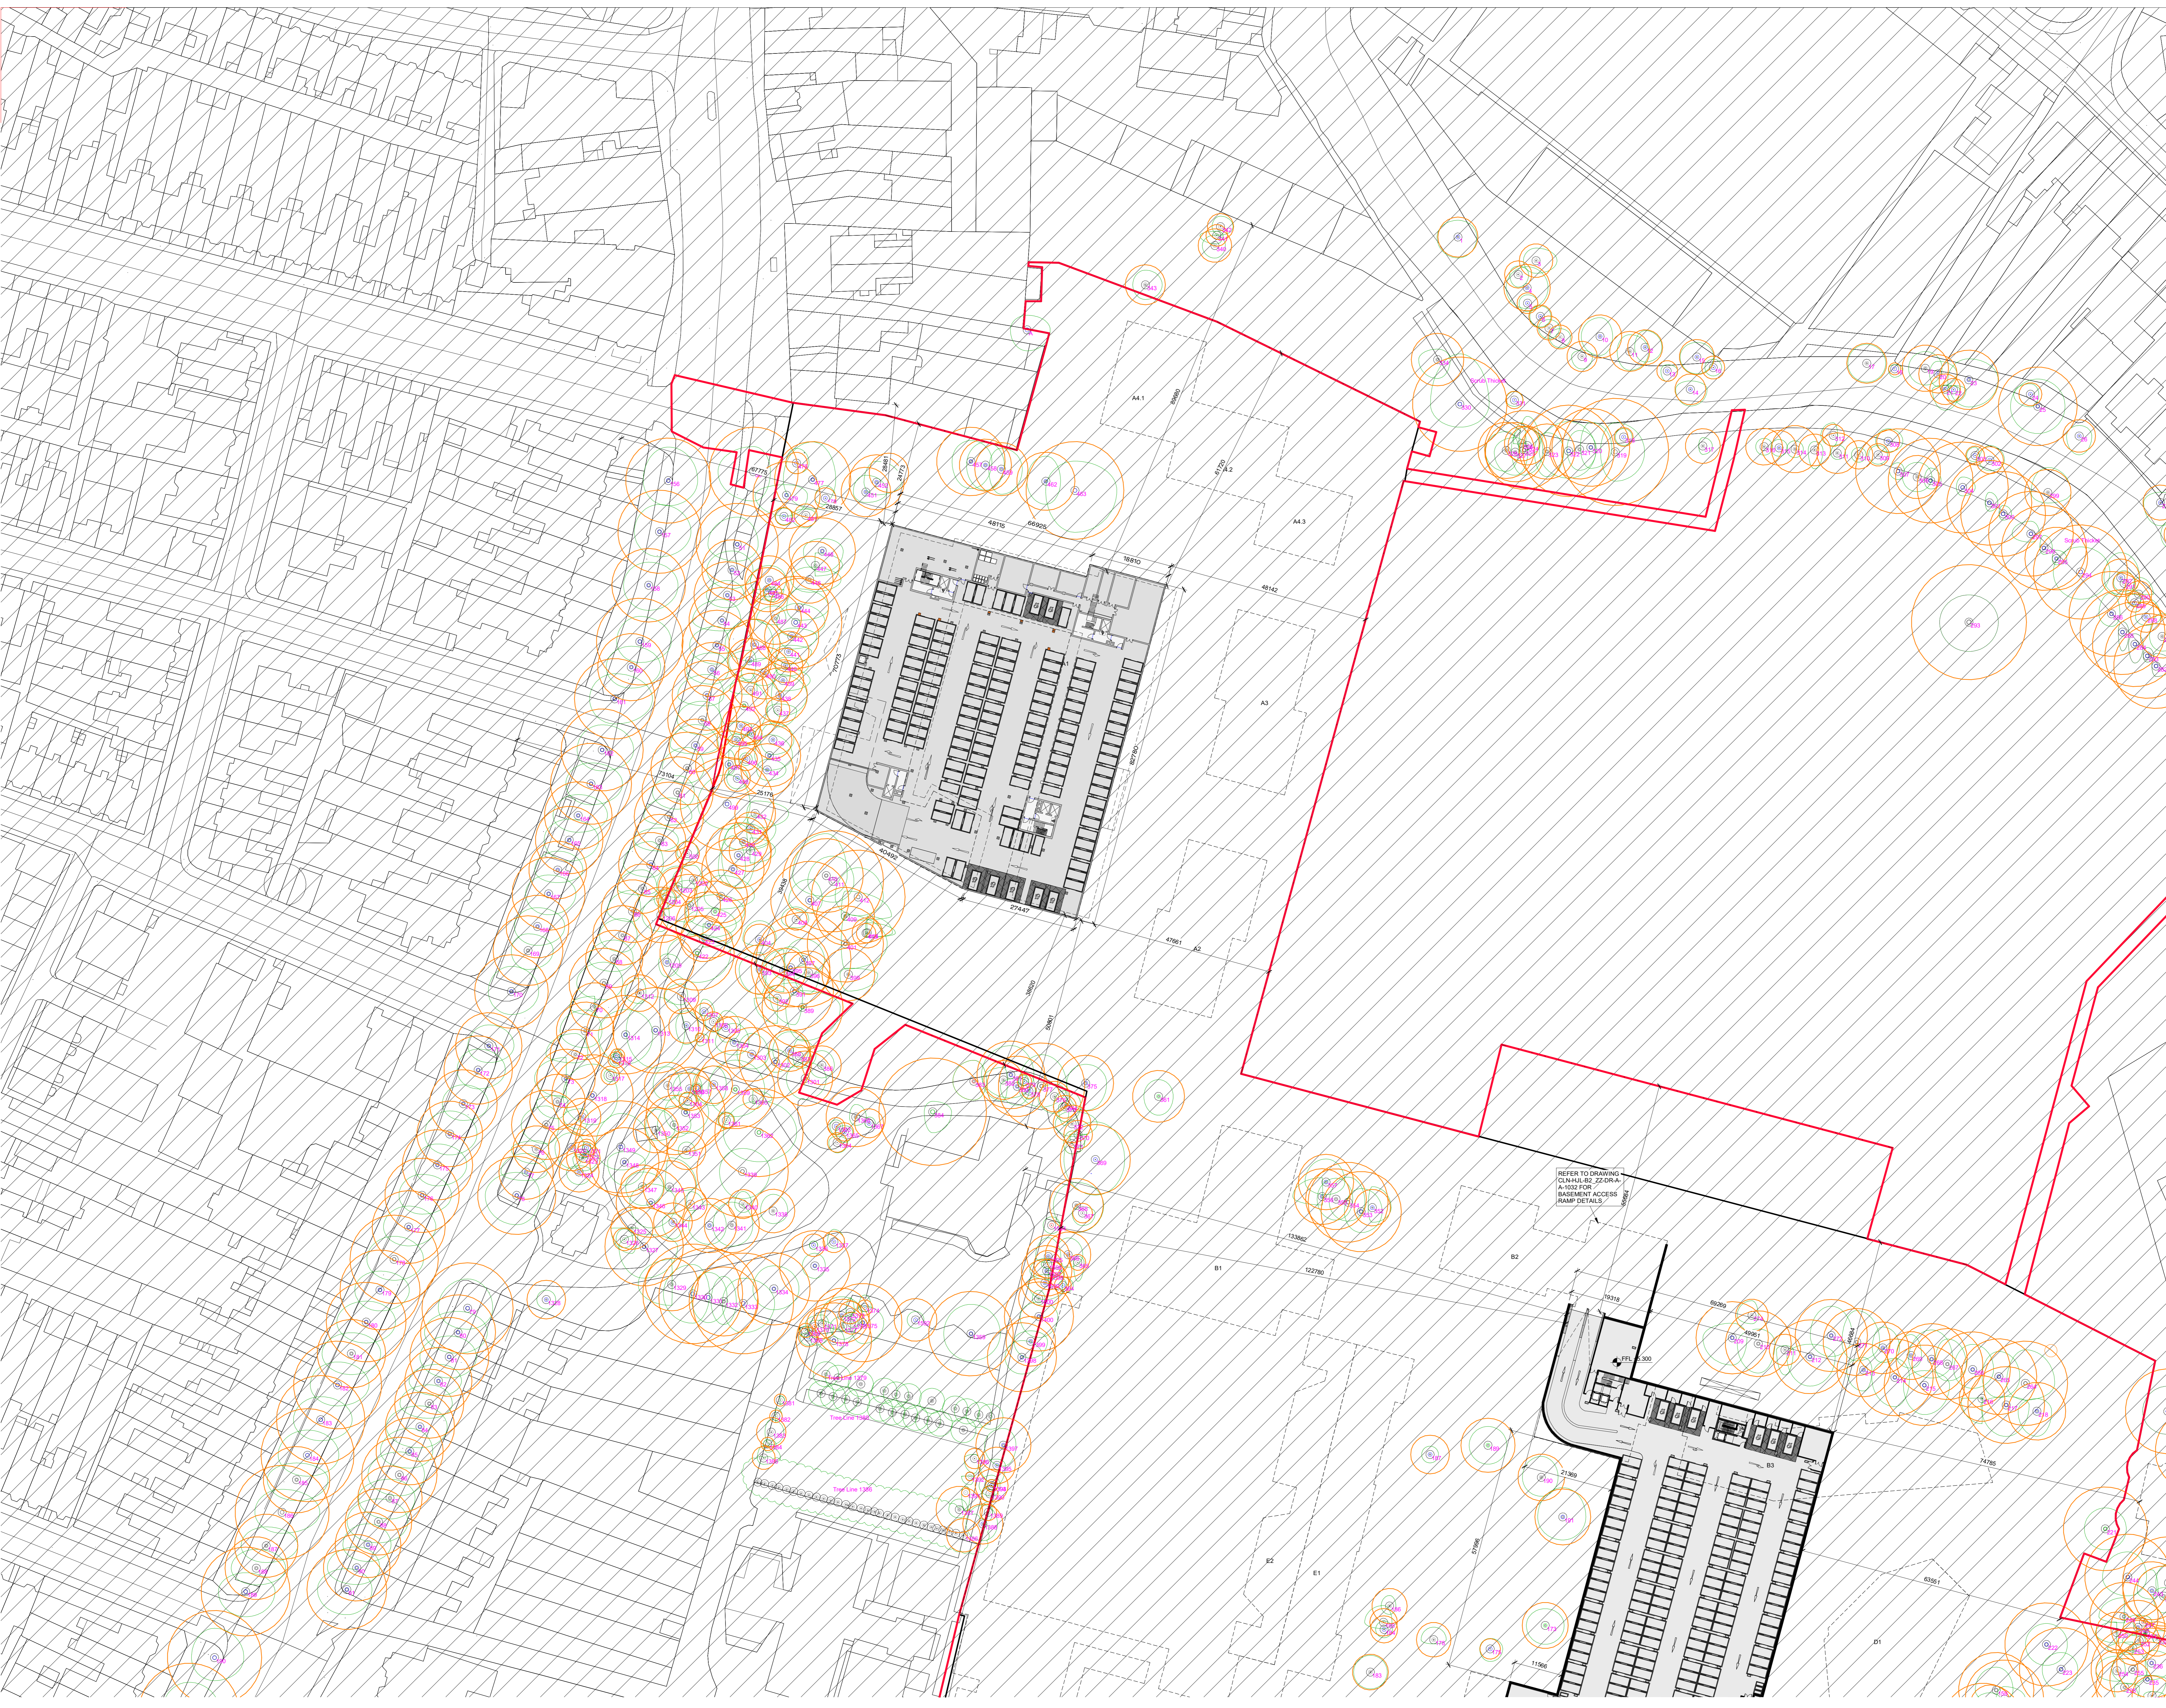

Site Boundary	
	Site boundary subject of application

Access Points	
	Proposed car park entrance
	Proposed bicycle parking entrance
	Proposed building entrance
	Proposed unit entrance
	Basement outline

REV	DATE	DESCRIPTION	BY	CHK
P2	May 2021	Issued for Planning	BJG	BF
P1	Nov 2020	Issued for Pre-application consultation	BJG	BF

STATUS CODE DESCRIPTION

ISSUED FOR PLANNING APPROVAL

APPLICANT NAME

CWTC Multi Family ICAV acting on behalf of its sub-kind DBTR DR1 Fund

PROJECT NAME

Holy Cross College SMD

LOCATION

Holy Cross College, Clonliffe Road, Dublin 3 and Drumcondra Road Lower, Drumcondra, Dublin 9

DRAWING

Zone 1 - Proposed Basement Level Plan

PROJECT NUMBER

90004

SCALE @ A0

1:500

STATUS CODE

A1

PROJECT NUMBER

CLN-HJL-Z1-BP-DR-A-0109

DATE

Nov/20

DRAWN/CHECKED

BJG/BF

REVISION

P2

Henry J Lyons
Architecture + Interiors
+353 1 888 3333
hjl@henryjlyons.com



O'Donnell+Tuomey

mcculloughmulvinarchitects

