



ALL DIMENSIONS TO BE CHECKED ON SITE  
NO DIMENSIONS TO BE SCALED FROM THIS DRAWING  
DRAWINGS TO BE READ IN CONJUNCTION WITH RELEVANT  
CONSULTANT'S DRAWINGS

A0

N  
I

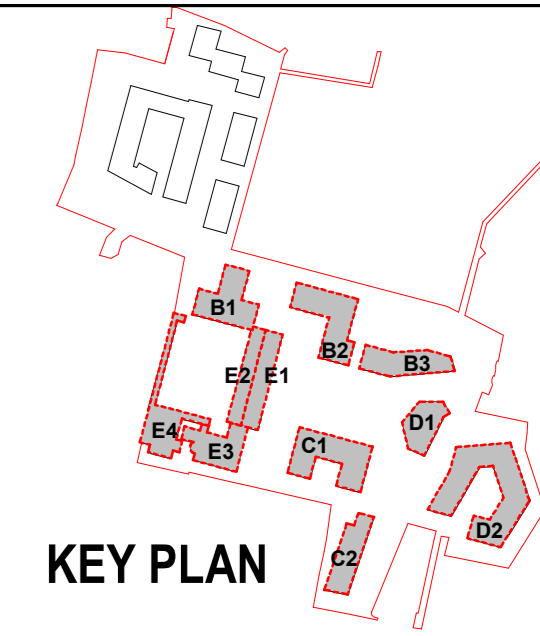

KEY PLAN

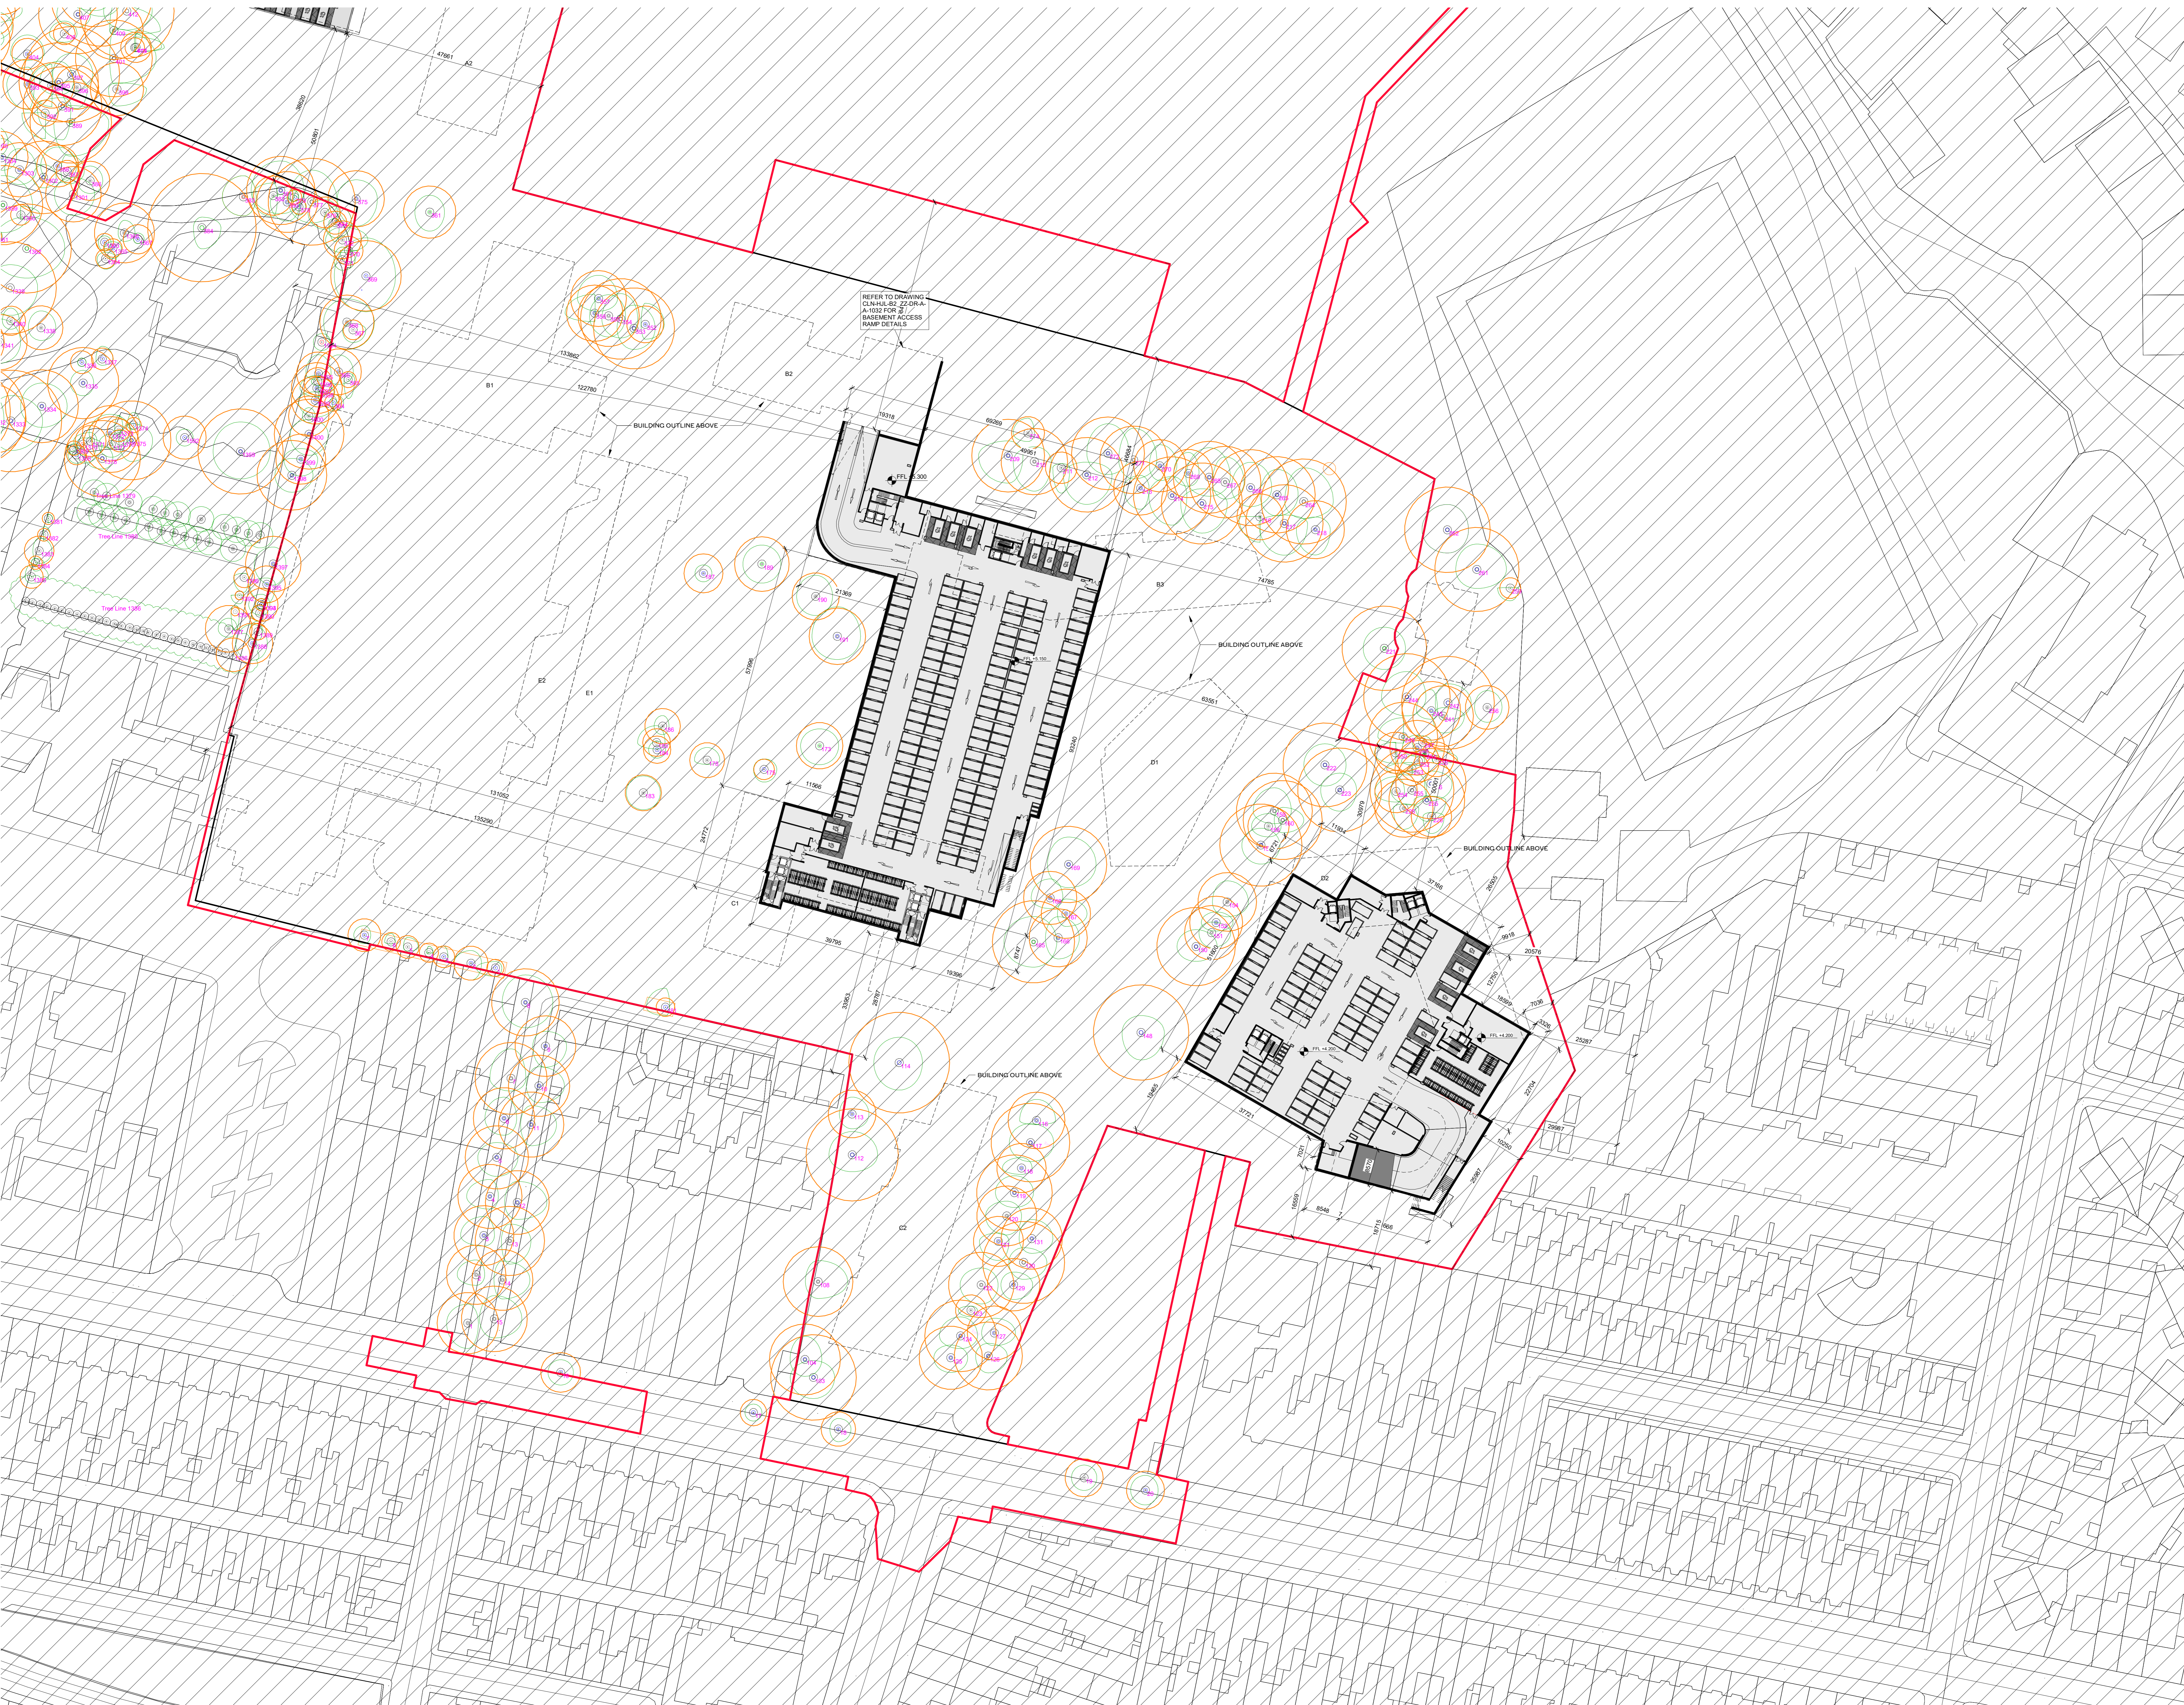

	Site boundary subject of application
	Proposed car park entrance
	Proposed bicycle parking entrance
	Proposed building entrance
	Proposed unit entrance
	Basement outline

P2	May 2021	Issued for Planning	BJ	BF
P1	Nov 2020	Issued for Pre-application consultation	BJ	BF
REV	DATE	DESCRIPTION	BY	DRN

STATUS CODE DESCRIPTION

**ISSUED FOR PLANNING APPROVAL**

APPLICANT NAME

CWTC Multi Family ICAP acting on behalf of its sub-kind DBTR DR1 Fund

PROJECT NAME

Holy Cross College SFD

LOCATION

Holy Cross College, Clarifife Road, Dublin 3 and Drumcondra Road Lower, Drumcondra, Dublin 9

DRAWING

Zone 2 & Zone 3 - Proposed Basement Level Plan

PROJECT NUMBER	DATE
90054	Nov 20
SCALE @ A0	DRAWN/CHECKED
1:500	BJ/BF

STATUS CODE	DRAWING NUMBER	REVISION
A1	CLN-HL-ZZ-BP-DR-A-0209	P2

**Henry J Lyons**  
Architecture + Interiors  
+353 1 888 3333  
henryjlyons.com



O'Donnell+Tuomey

mcculloughmulvinarchitects

