


1 GA Section - Section A-A
1:200

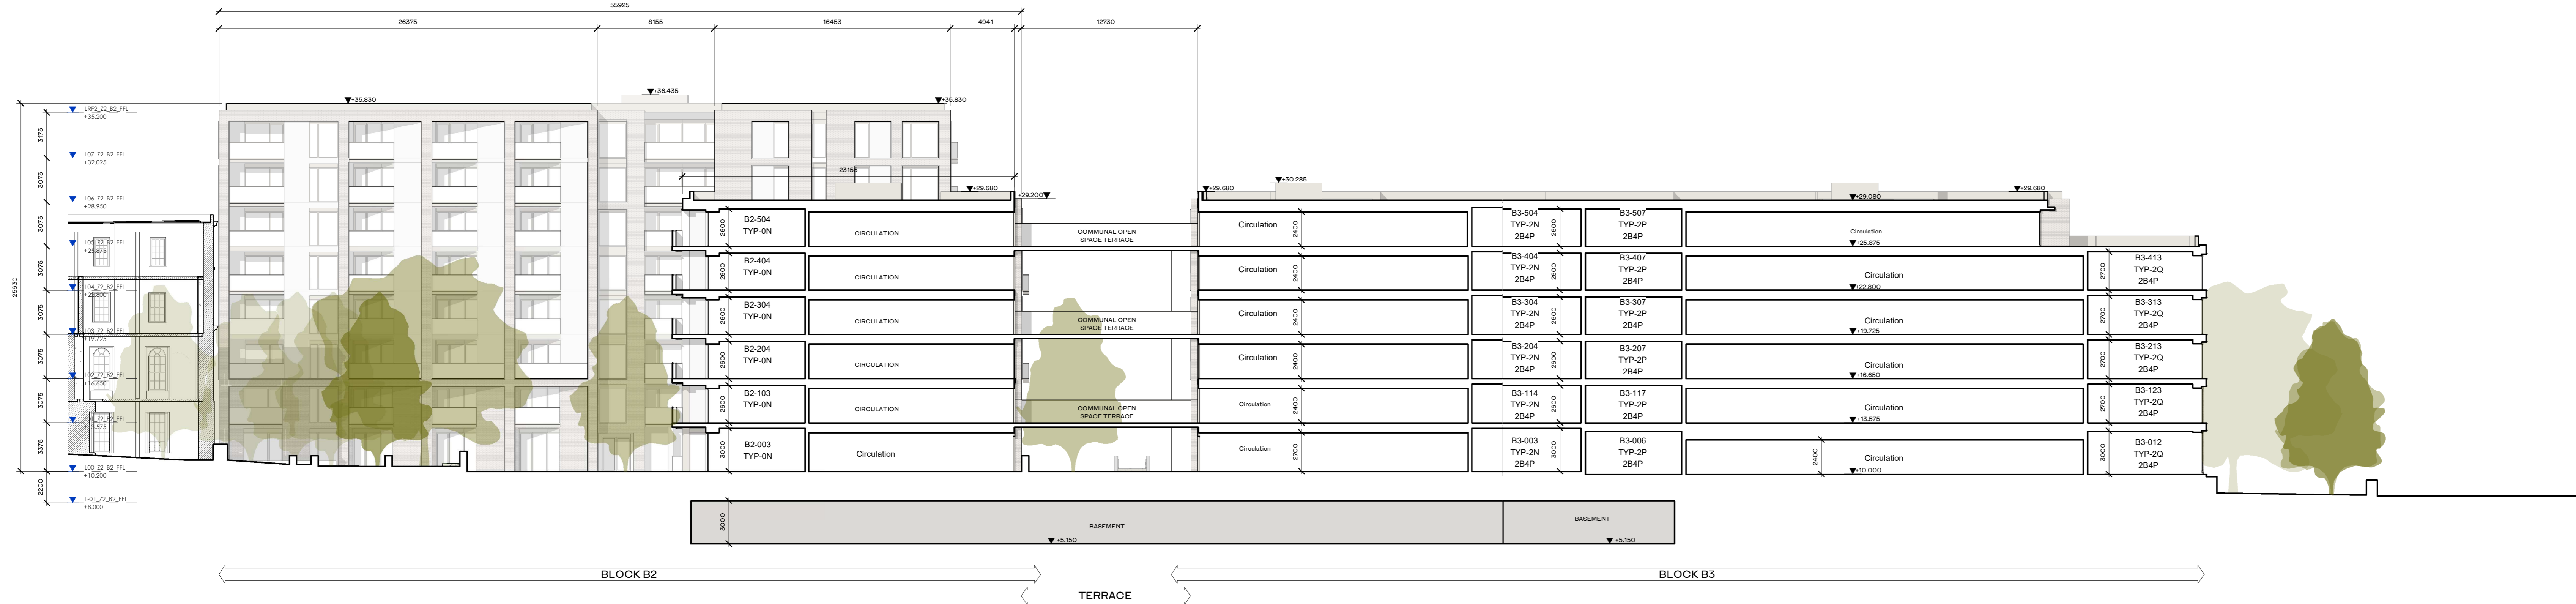

2 GA Section - Section B-B
1:200



3 GA Section - Section C-C
1:200

REV	DATE	DESCRIPTION	BY	CHK	DRN
P2	May 2021	Issued for Planning	BG	BF	
P1	Nov 2020	Issued for Pre-Application Consultation	BG	BF	

ISSUED FOR PLANNING APPROVAL

APPLICANT NAME
CWTC Multi Family ICAV acting on behalf of its sub-kind DBTR DRI Fund

PROJECT NAME
Holy Cross College S10

LOCATION
Holy Cross College, Clonilla Road, Dublin 3 and Drumcondra Road Lower, Drumcondra, Dublin 9

General Arrangement Sections - Proposed

PROJECT NUMBER	DATE
900694	Nov 20

Henry J Lyons
Architecture + Interiors
+353 1 889 3333
henryjlyons.com



O'Donnell+Tuomey

mcculloughmulvinarchitects



mahony pike

