



2 GA Section - Section D-D
1 : 200

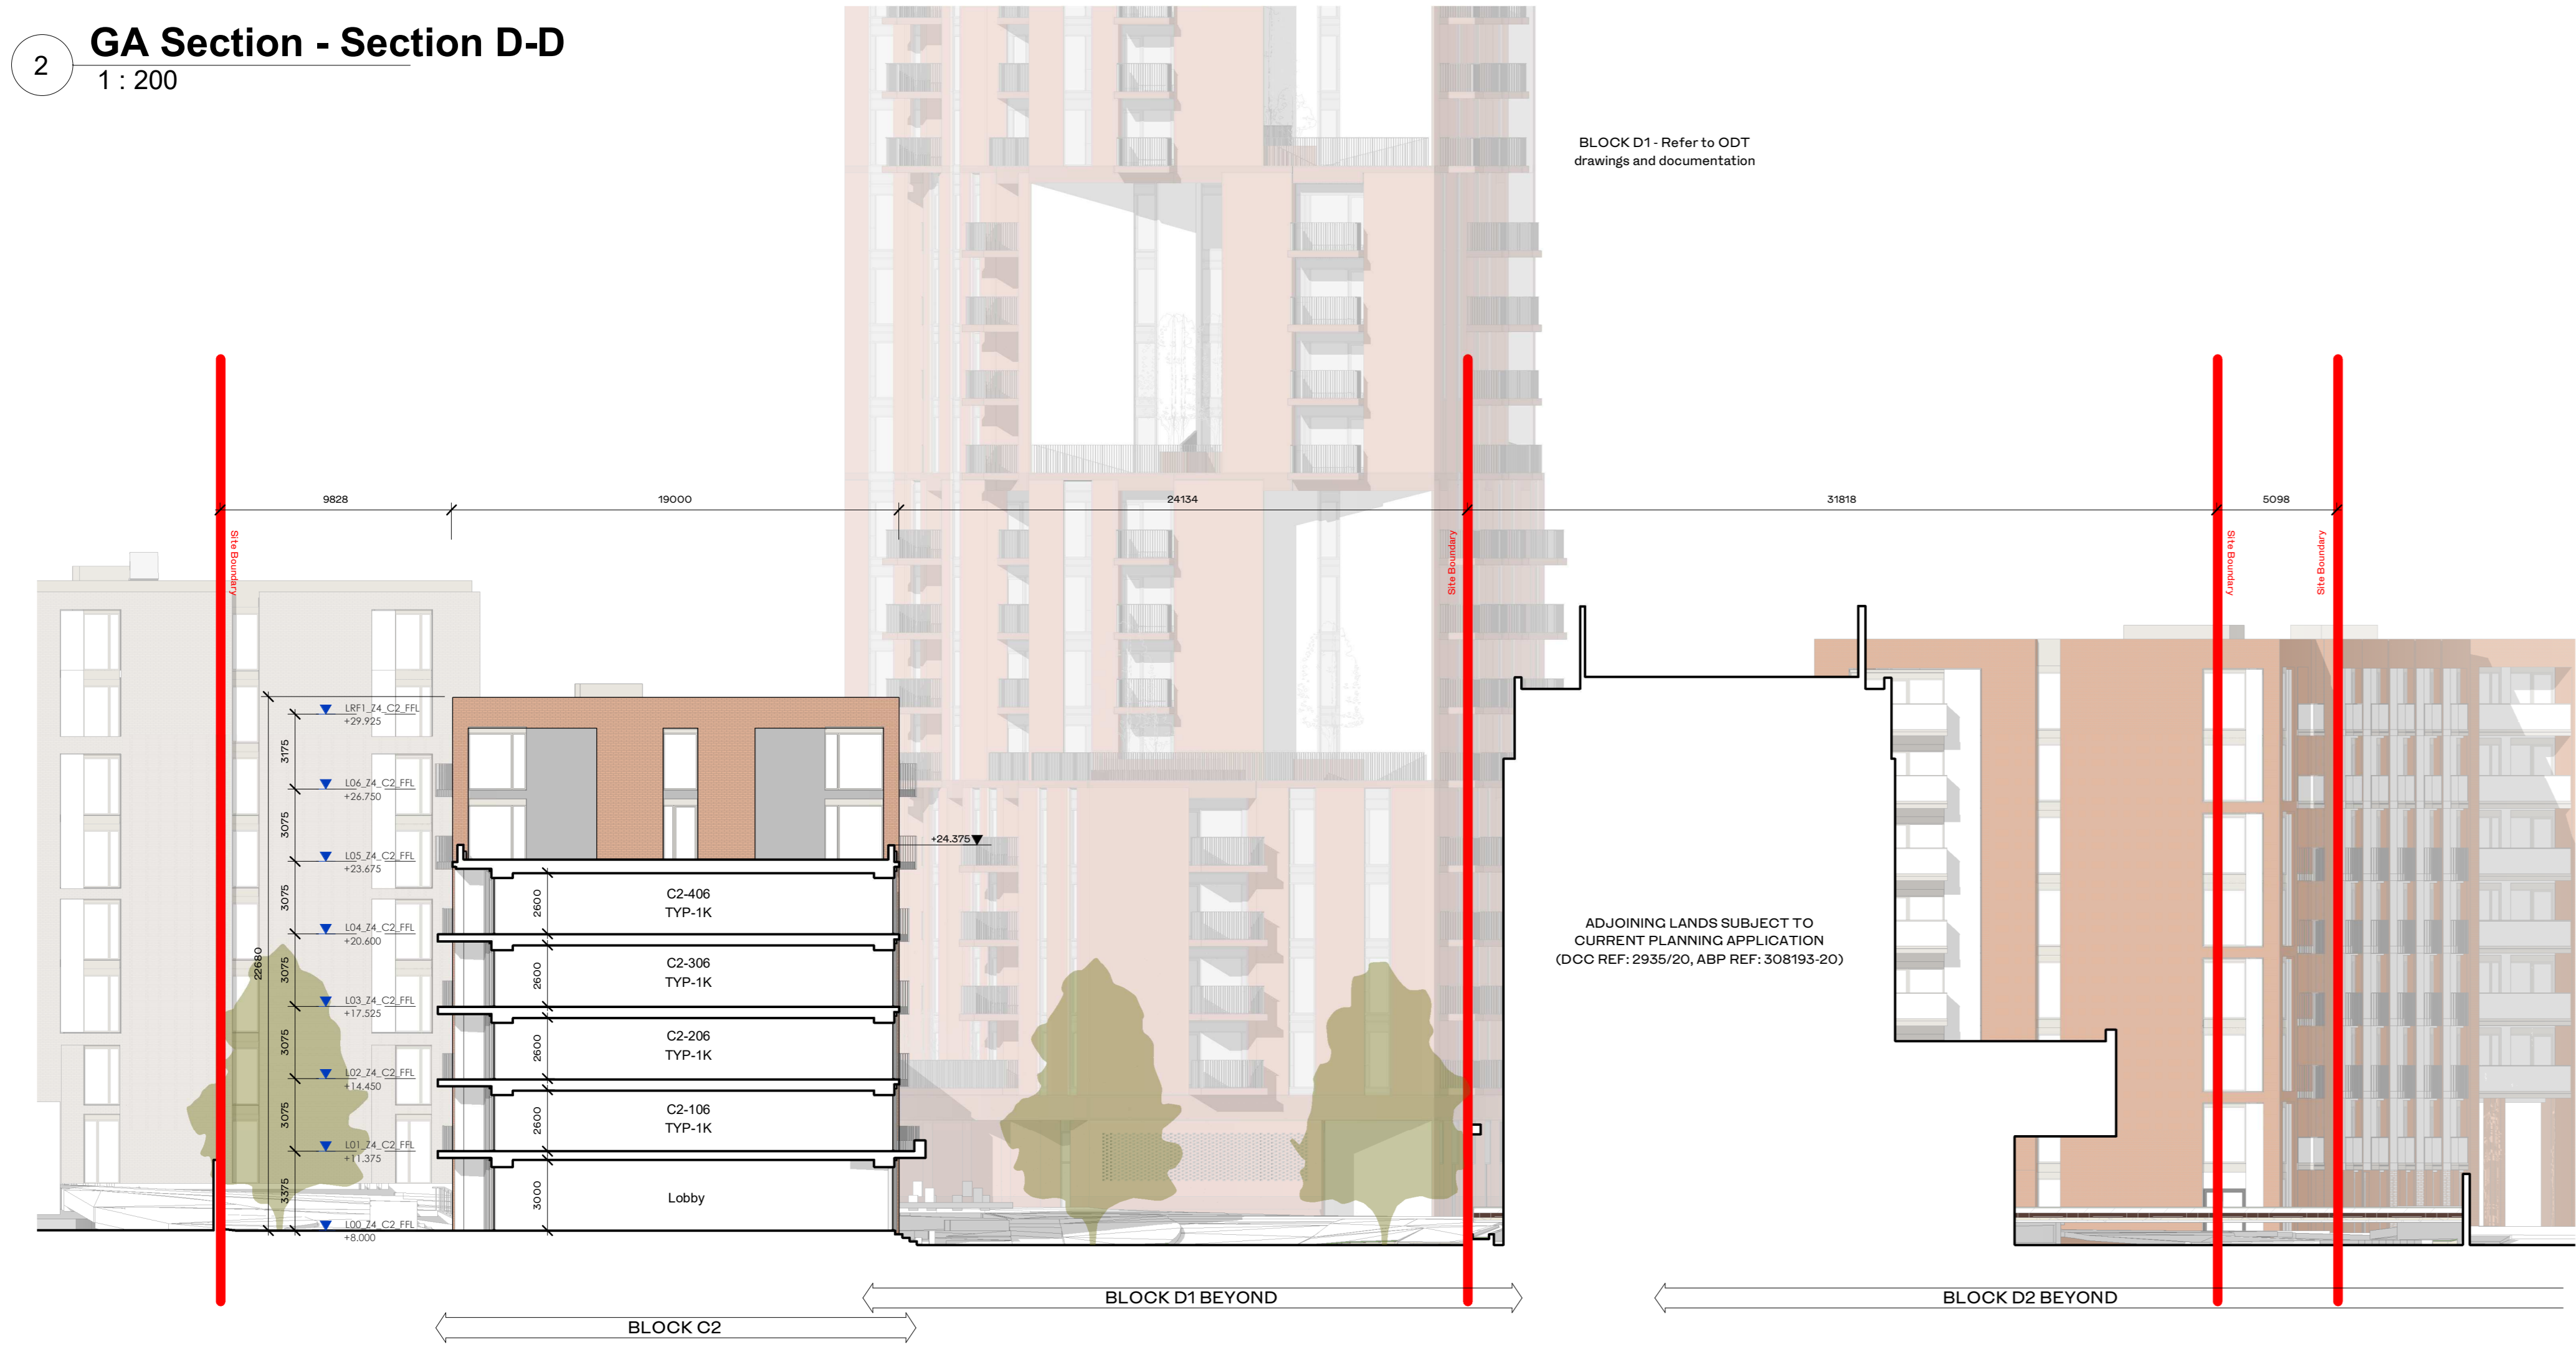

1 GA Section - Section E-E
1 : 200

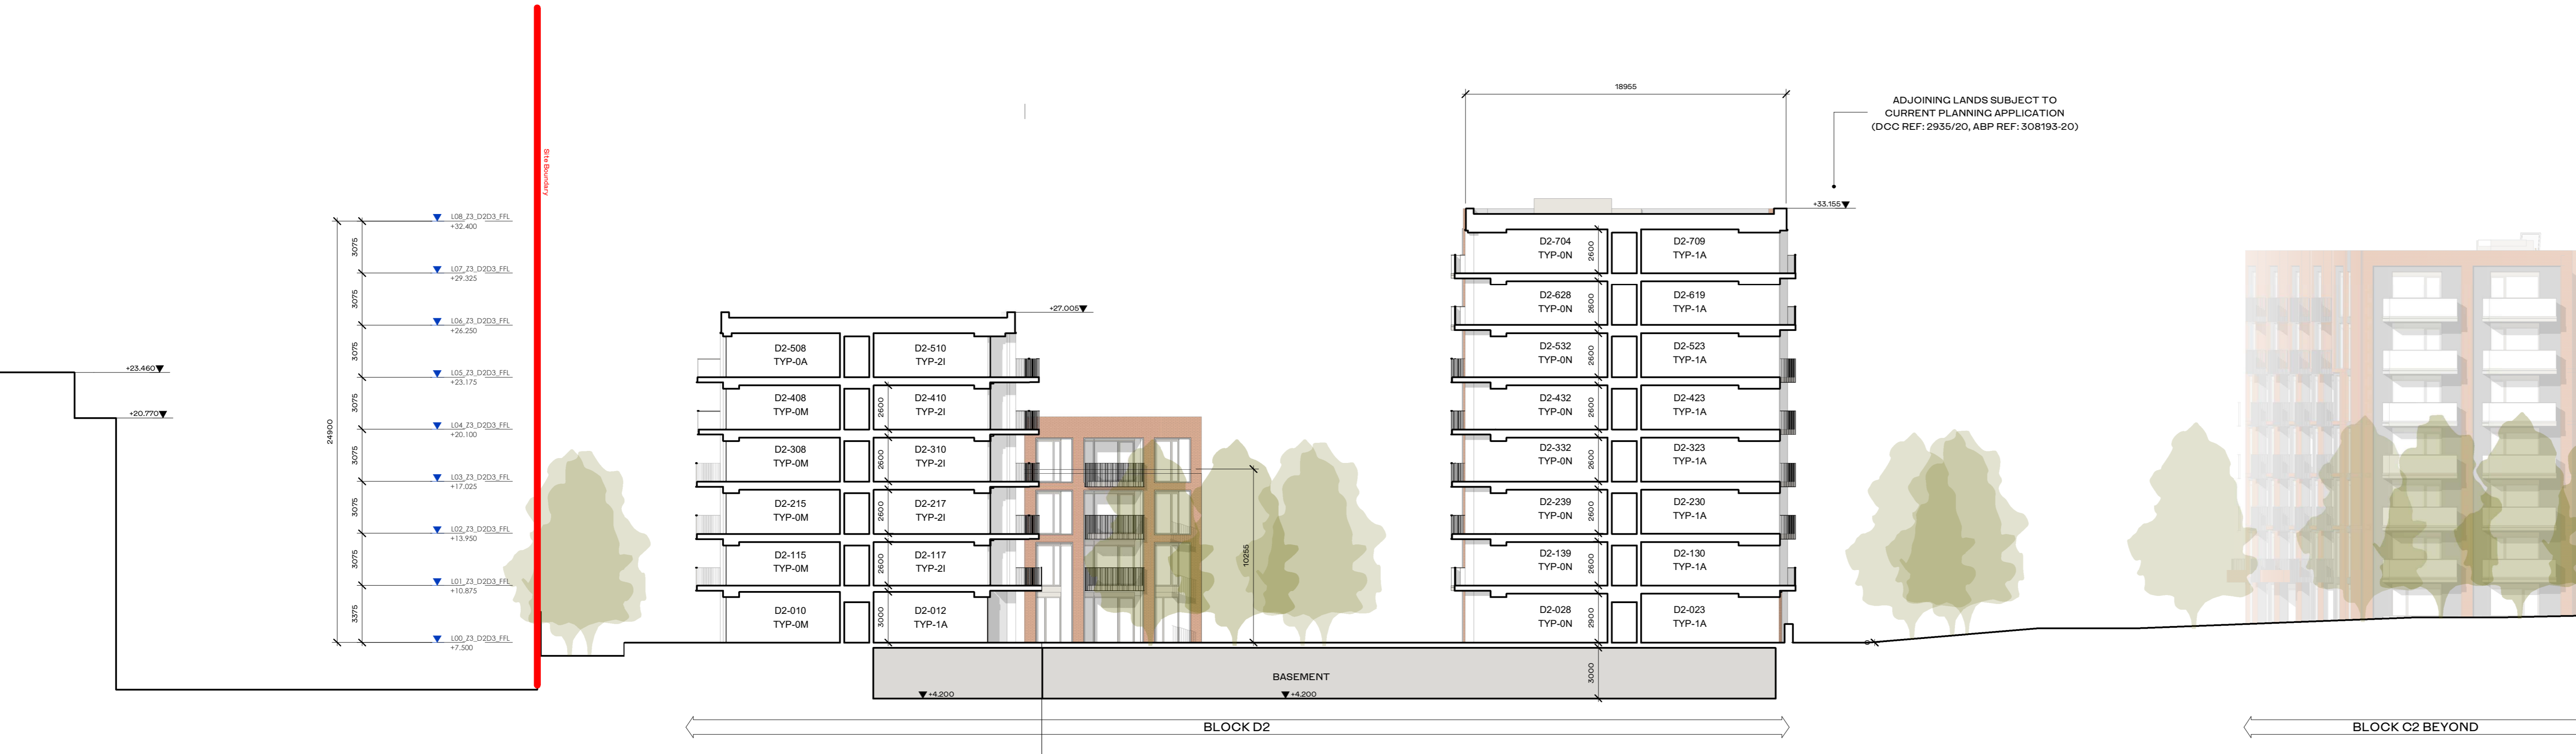

3 GA Section - Section F-F
1 : 200

REV	DATE	DESCRIPTION	CHK	DRN
P2	May 2021	Issued for Planning	BG	BF
P1	Nov 2020	Issued for Pre-application consultation	BG	BF

ISSUED FOR PLANNING APPROVAL

APPLICANT NAME
CWTC Multi Family (CAV acting on behalf of its sub-kind DBTR DR1 Fund)

PROJECT NAME
Holy Cross College S&D

LOCATION
Holy Cross College, Clonliffe Road, Dublin 3 and Drumcondra Road Lower, Drumcondra, Dublin 9

PROJECT NUMBER	DATE
90854	Nov 20

SCALE @ A0	DRAWN/CHECKED
1 : 200	BG/BF

STATUS CODE	DRAWING NUMBER	REVISION	P2
A1	CLN-HJL-ZZ-ZZ-DR-A-3001		

Henry J Lyons
Architecture + Interiors
henryjlyons.com



O'Donnell+Tuomey

mcculloughmulvinarchitects



mahony pike

