



- Room Number Legend**
- 1 Bed
 - 2 Bed
 - 3 Bed
 - Studio
 - Lobby
 - Residents Lounge
 - Cafe

- Entrance Symbols**
- Denotes building entrance
 - Denotes unit entrance
 - Denotes car park entrance
 - Denotes bicycle parking entrance

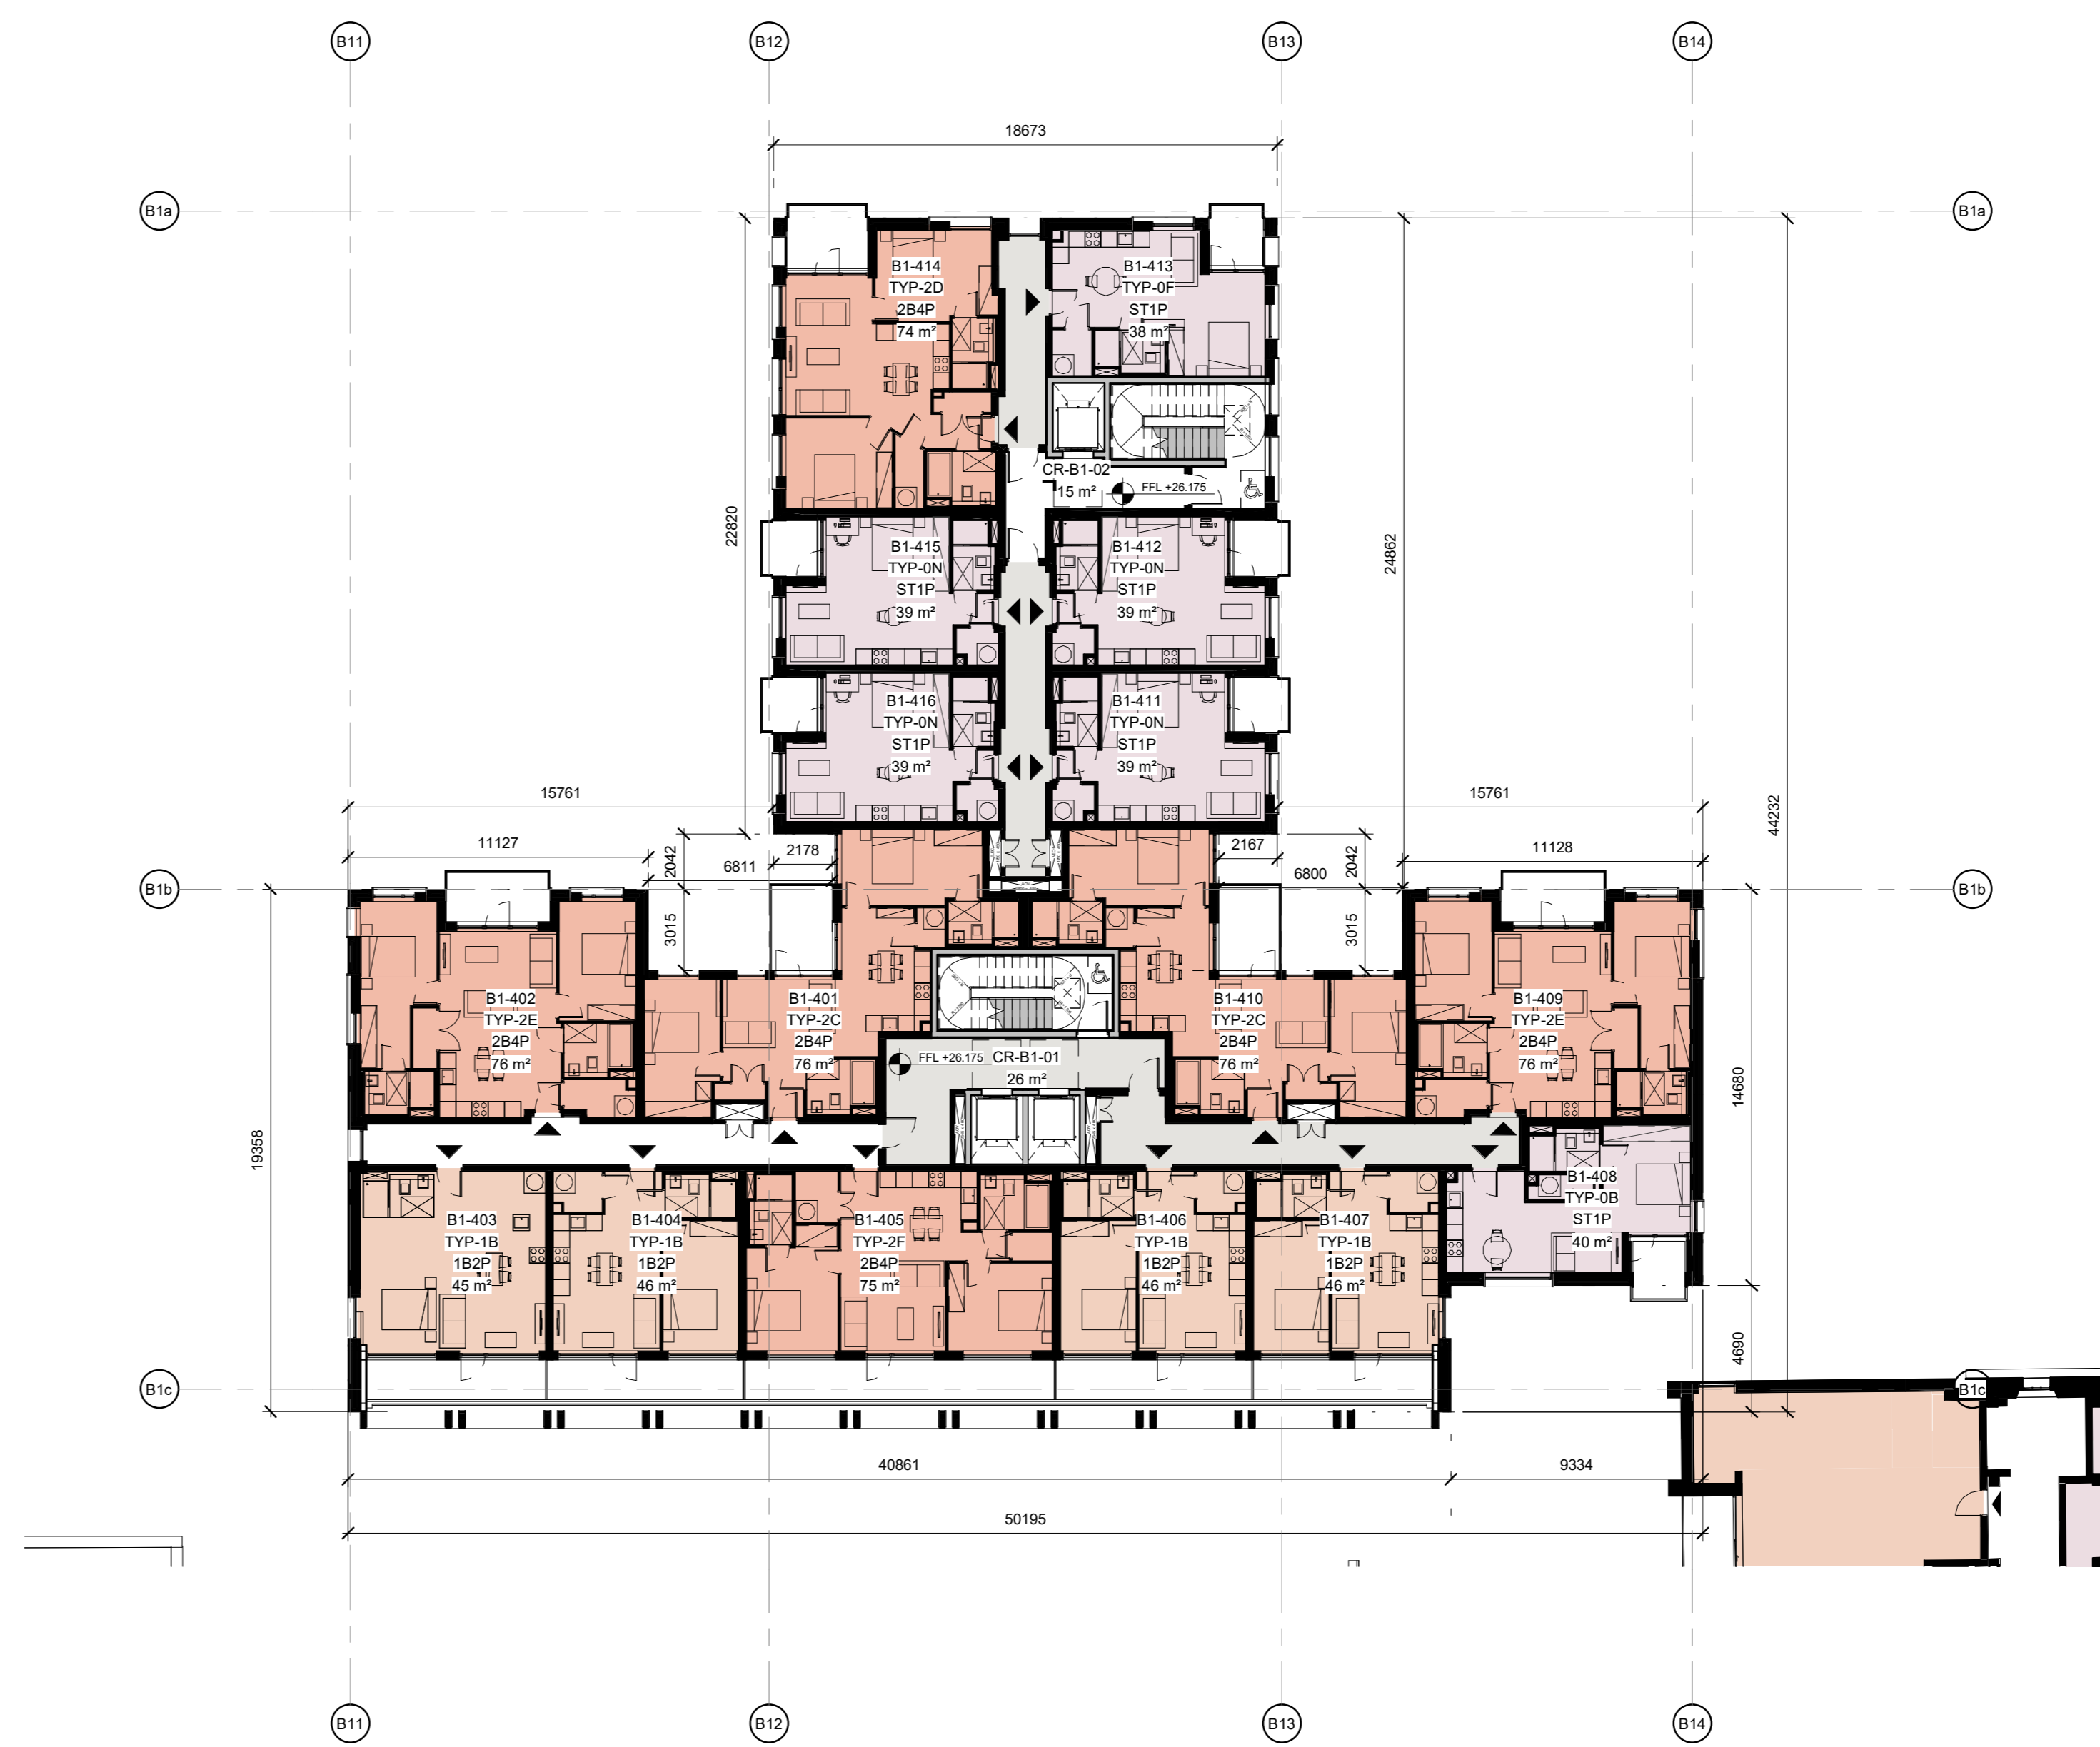

3 **BLOCK B1-LEVEL 03**
1 : 200

2 **BLOCK B1-LEVEL 04**
1 : 200

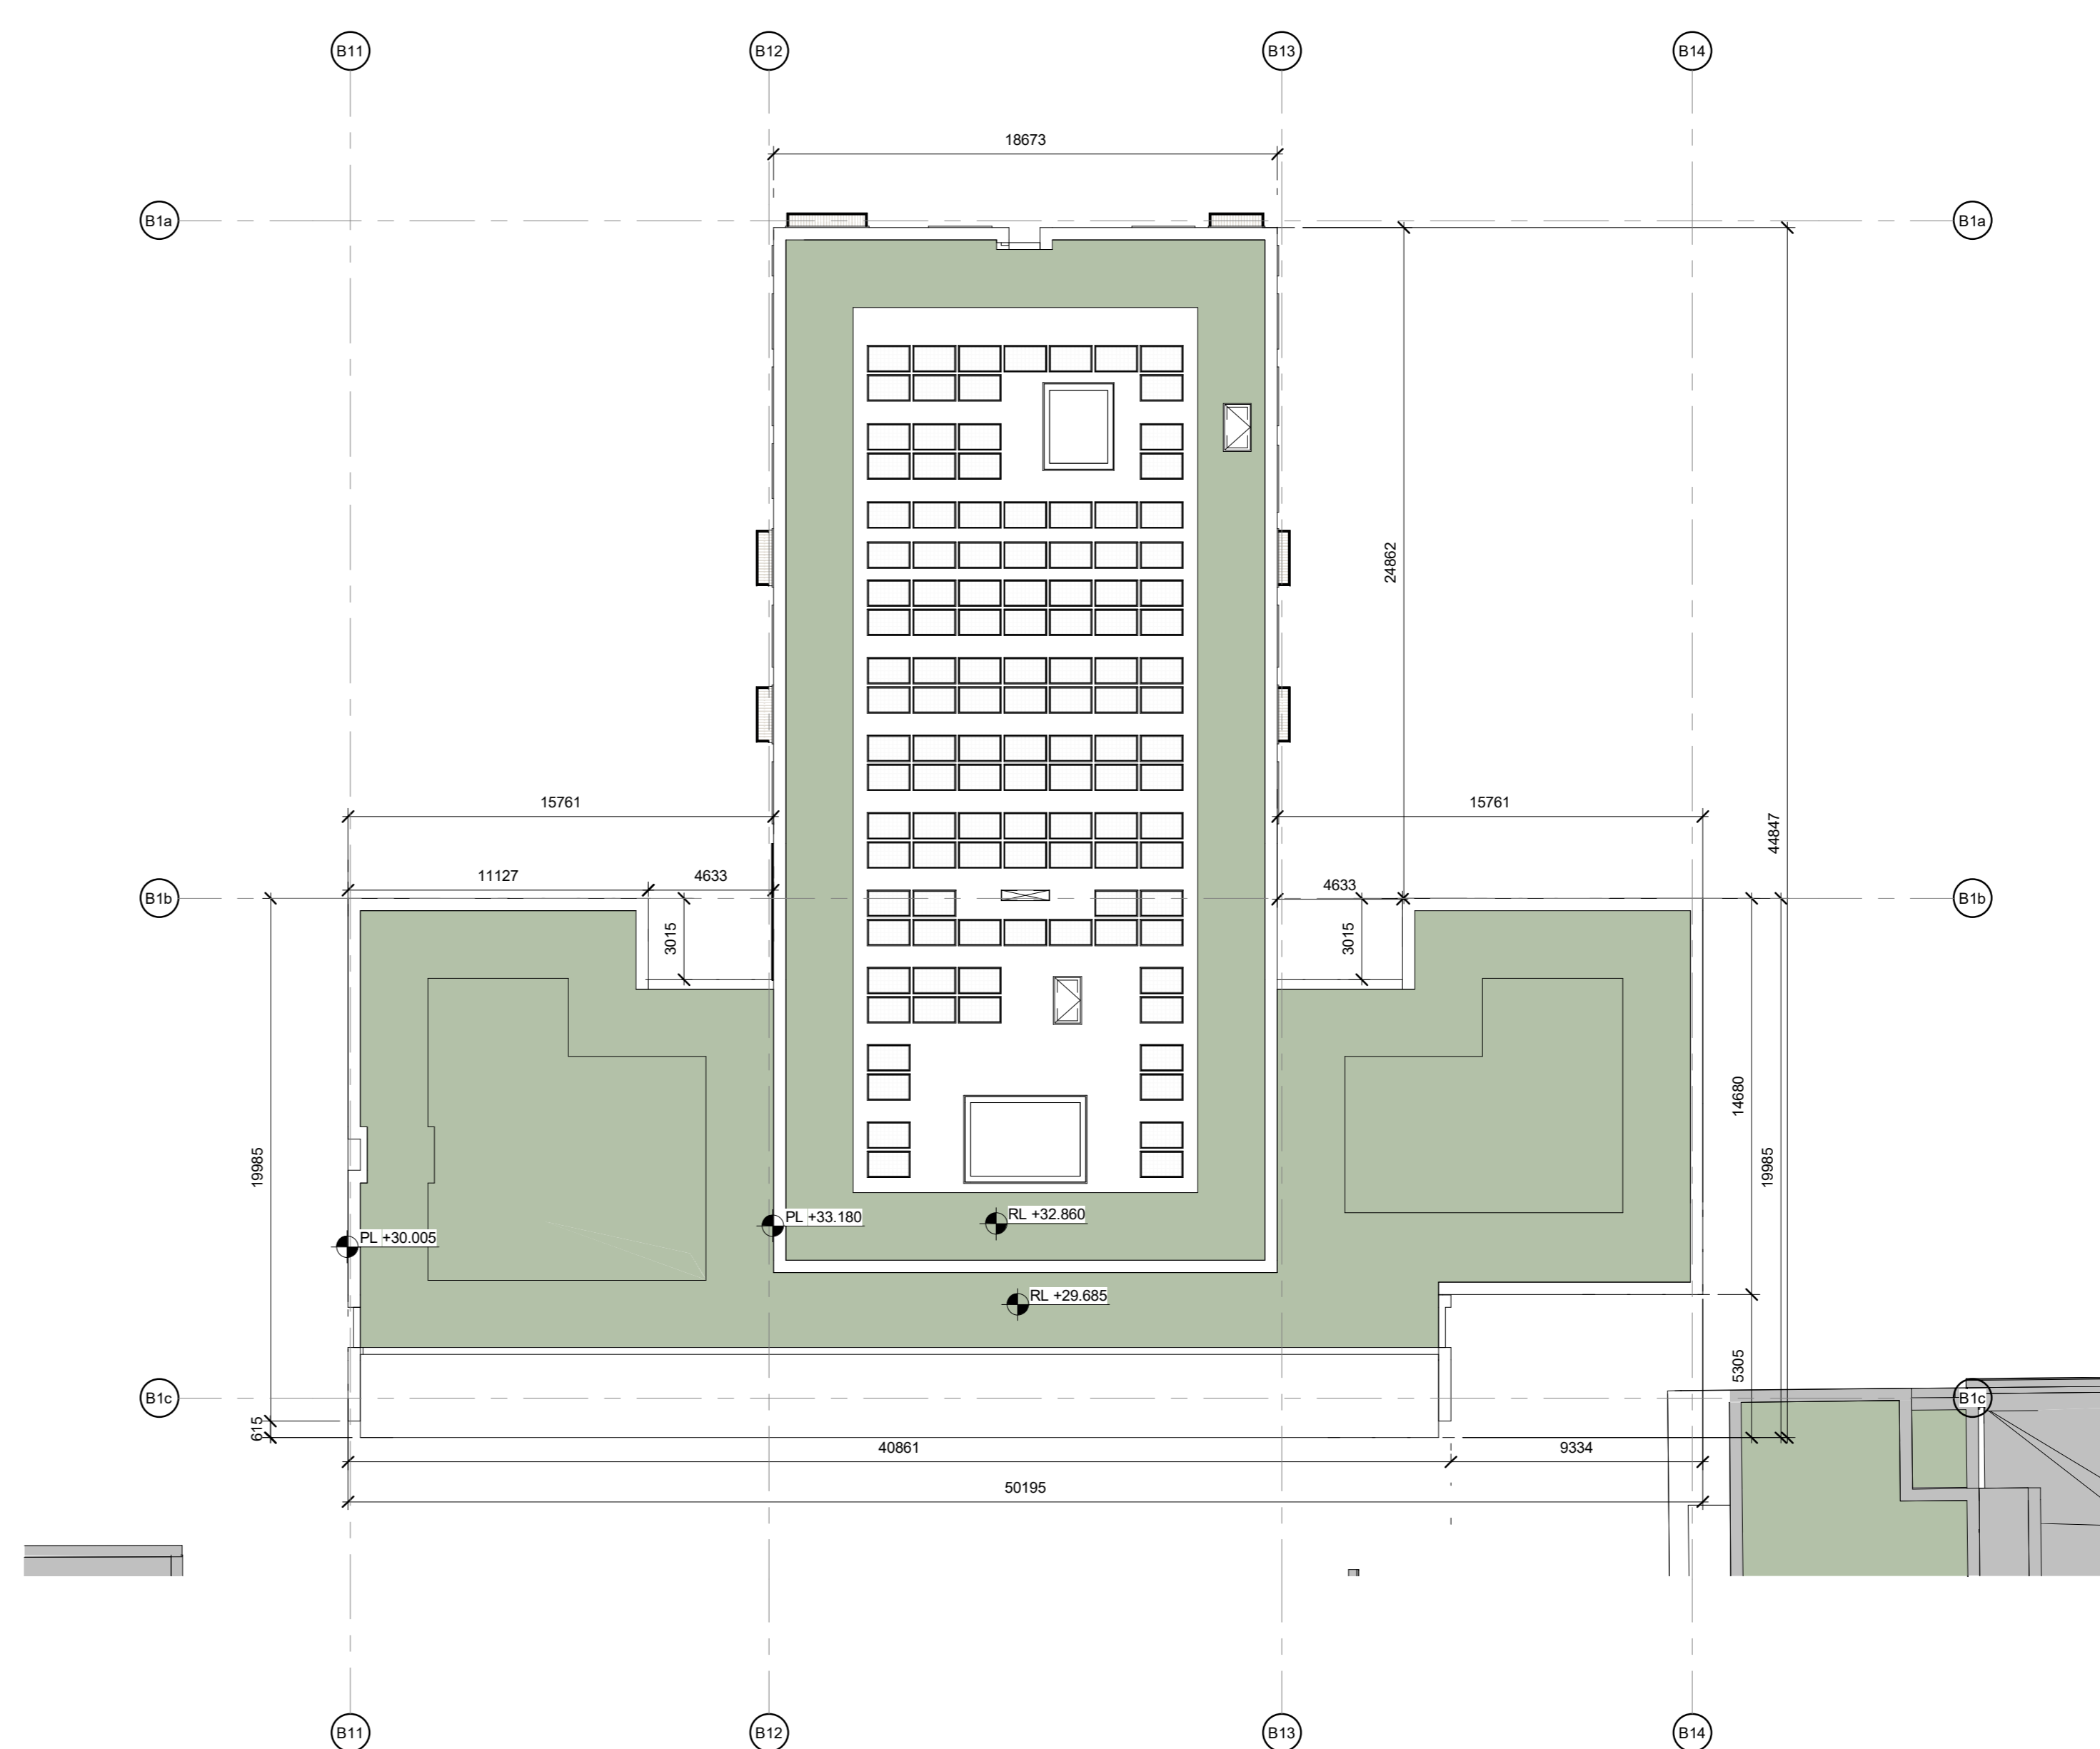

1 **BLOCK B1-LEVEL 05**
1 : 200

4 **ROOF_Z2_FFL**
1 : 200

REV	DATE	DESCRIPTION	BY	CHK
P2	May 2021	Issued for Planning	BG	BF
P1	Nov 2020	Issued for Pre-application consultation	BG	BF

STATUS CODE DESCRIPTION

ISSUED FOR PLANNING APPROVAL

APPLICANT NAME

CWTC Multi Family ICAV acting on behalf of its sub-fund DBTR DR1 Fund

PROJECT NAME

Holy Cross College SRO

LOCATION

Holy Cross College, Corniffe Road, Dublin 3 and Drumcondra Road Lower, Drumcondra, Dublin 9

DRAWING

BLOCK B1 PROPOSED LAYOUT PLANS

PROJECT NUMBER

90084

DATE

Nov 20

SCALE @ A0

1 : 200

DRAWING CHECKED

BG/BF

STATUS CODE

A1

DRAWING NUMBER

CLN-HJL-B1-ZZ-DR-A-1031

REVISION

P2

Henry J Lyons
Architecture + Interiors
henryjlyons.com

+353 1 888 3333
51-54 Phoenix Street
Dublin D02 X486

VIRTUS

O'Donnell+Tuomey

mcculloughmulvinarchitects

NMP
Niall Management + Planning

mahony pike

BM
BARRETT MANDRY

QCSC