


**Room Number Legend**

- 1 Bed
- 2 Bed
- 3 Bed
- Studio
- Lobby
- Residents Lounge
- Cafe

**Entrance Symbols**

	Denotes building entrance
	Denotes unit entrance
	Denotes car park entrance
	Denotes bicycle parking entrance

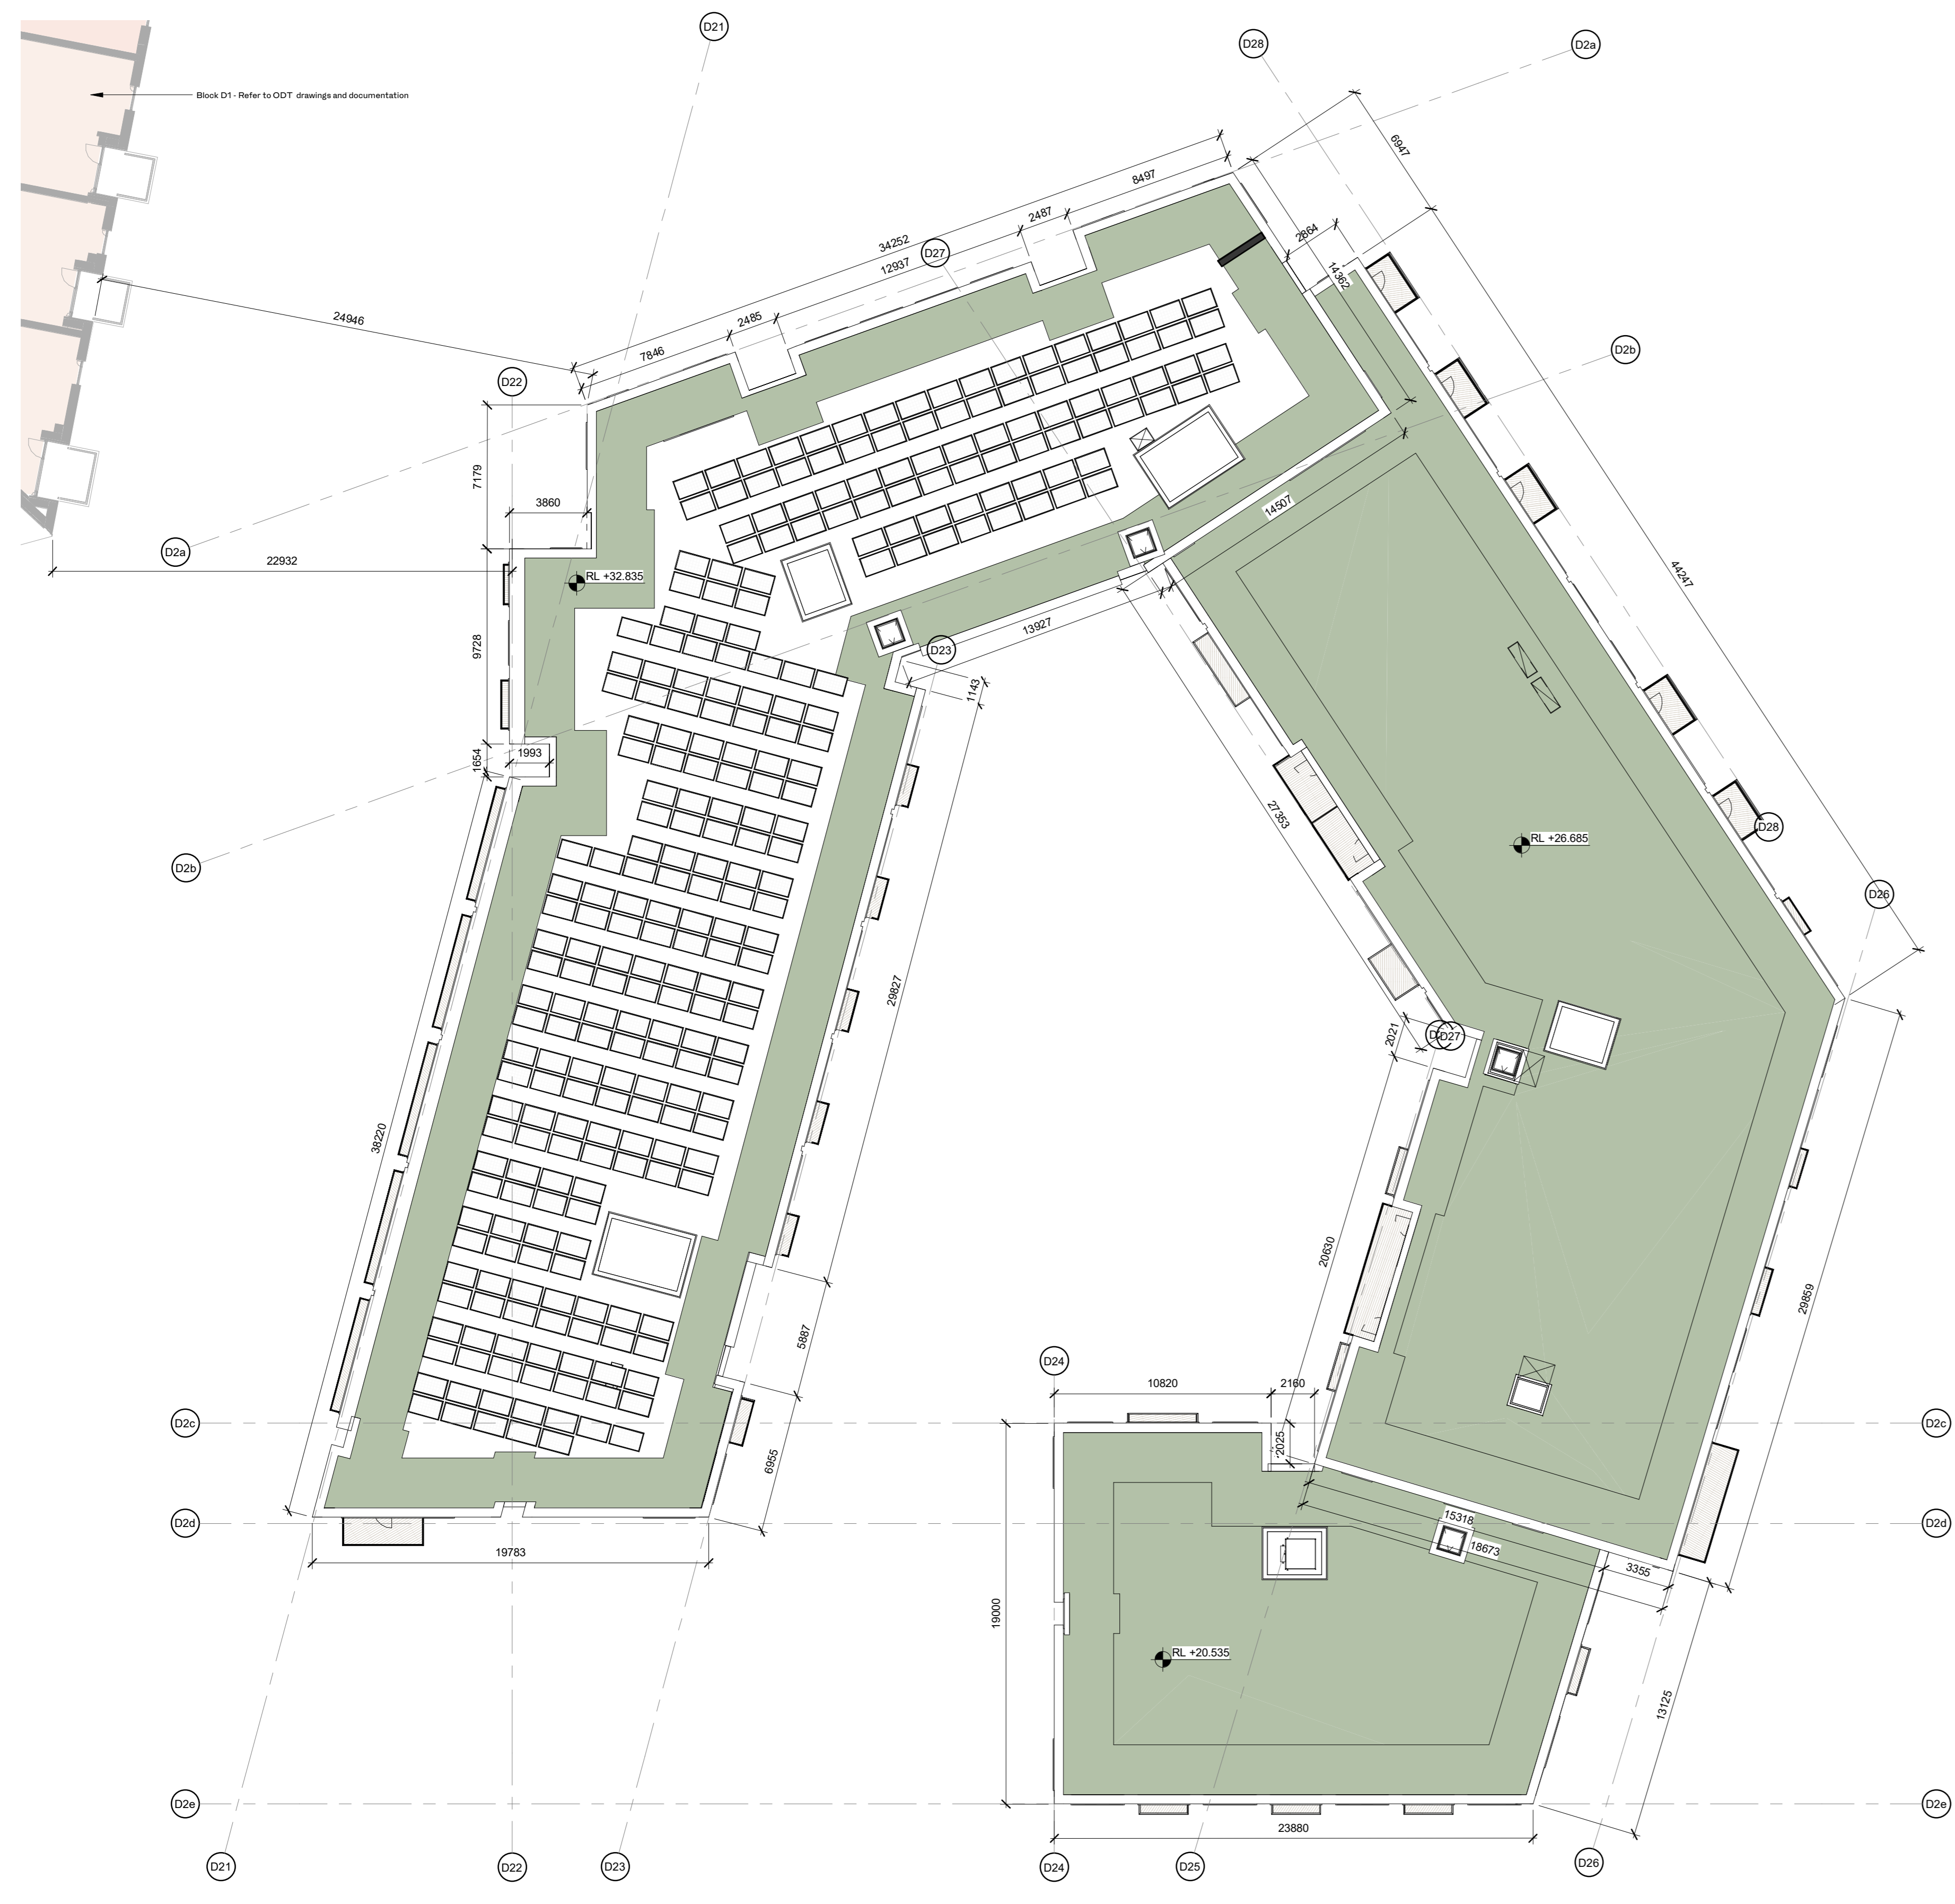

**1 BLOCK D2-LEVEL 08**  
1 : 200

REV	DATE	DESCRIPTION	BY	CHK
P2	May 2021	Issued for Planning	BG	BF
P1	Nov 2020	Issued for Pre-application consultation	BG	BF

STATUS CODE DESCRIPTION

**ISSUED FOR PLANNING APPROVAL**

APPLICANT NAME

CWTC Multi Family ICAV acting on behalf of its sub-kind DBTR DRI Fund

PROJECT NAME

Holy Cross College S10

LOCATION

Holy Cross College, Cloniffe Road, Dublin 3 and Drumcondra Road Lower, Drumcondra, Dublin 9

DRAWING

**BLOCK D2 PROPOSED LAYOUT PLANS**

PROJECT NUMBER

90664

DATE

May '21

SCALE@A0

1 : 200

DRAWINGCHECKED

BG/BF

STATUS CODE

A1

DRAWING NUMBER

CLN-HJL-D2-ZZ-DR-A-1044

REVISION

P2

**Henry J Lyons**  
Architecture + Interiors  
henryjlyons.com

**VIRTUS**

**O'Donnell+Tuomey**

mcculloughmulvinarchitects

**NMP**  
Niall Manning-Jones + Partners

**mahony pike**

**BM**  
BARRETT MANDRY

**QCSC**