
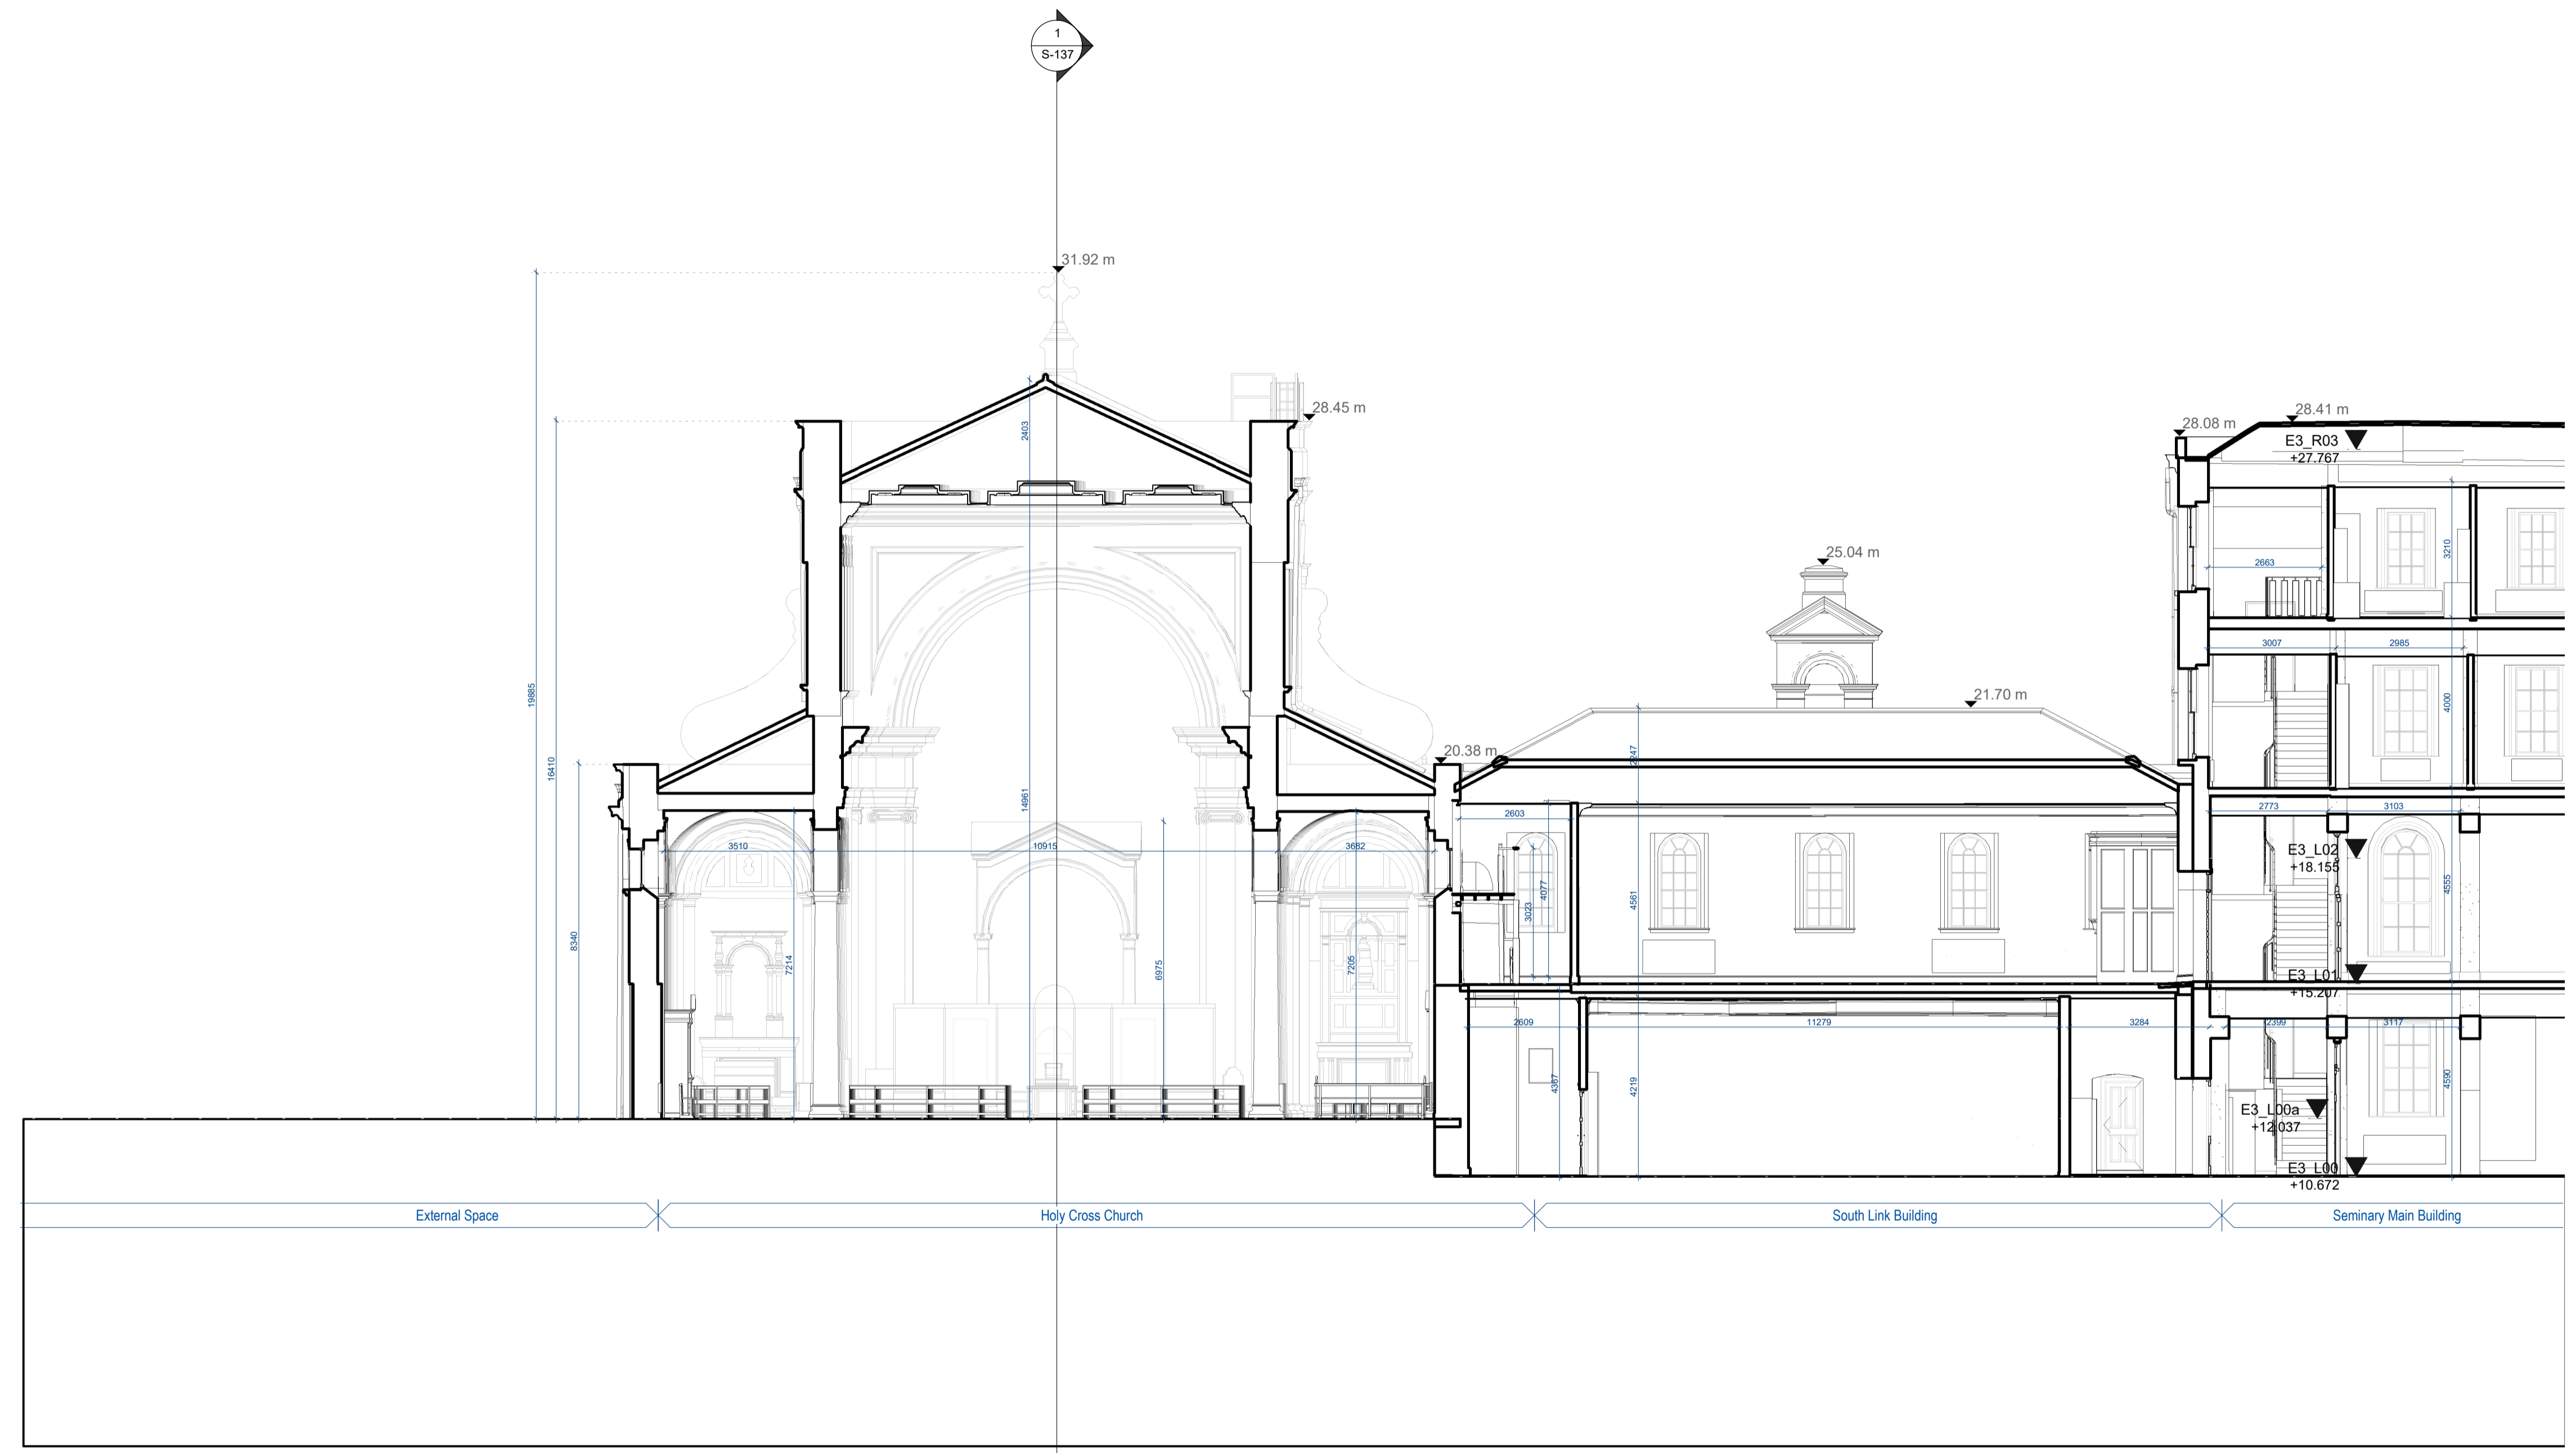


ALL DIMENSIONS TO BE CHECKED ON SITE  
 NO DIMENSIONS TO BE SCALED FROM THIS DRAWING  
 DRAWING IS TO BE READ IN CONJUNCTION WITH RELEVANT  
 CONSULTANTS DRAWINGS

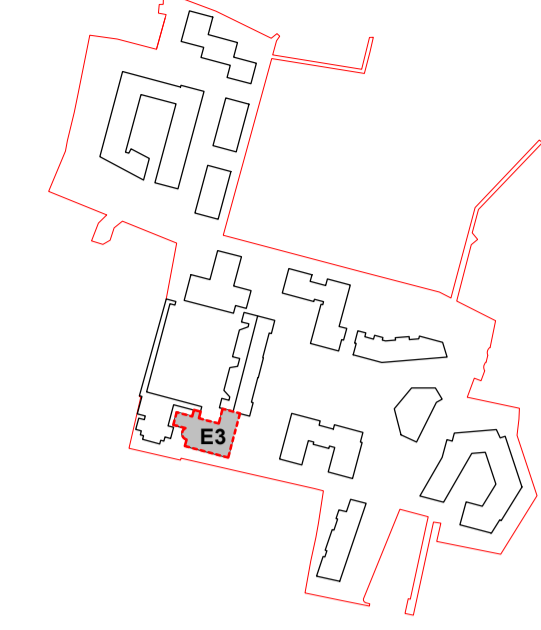

1 Section-CC-Survey  
 Scale - 1:100

P2	APR 21	Issued for Planning	DT	SP
P1	NOV 20	Issued for Pre Application consultation	DT	IB
REV	DATE	DESCRIPTION	CHK	DRN

STATUS CODE DESCRIPTION  
**ISSUED FOR PLANNING APPROVAL**

APPLICANT NAME

CWTC Multi Family ICAV acting on behalf of its sub-fund DBTR DR1 Fund

PROJECT NAME

Holy Cross College SHD

LOCATION

Holy Cross College, Clonliffe Road, Dublin 3 and Drumcondra Road Lower, Drumcondra, Dublin 9

DRAWING

**Church - Survey Sections**

PROJECT NUMBER  
 CLN-MCM-00-ZZ-M3-A-C0003

DATE  
 06/02/20

SCALE@ A1:  
 As indicated

DRAWN/CHECKED:  
 fj/ROC

STATUS CODE: DRAWING NUMBER REVISION

A1 CLN-MCM-E3-ZZ-DR-A-S-138 P2

**Henry J Lyons**  
 Architecture • Interiors  
 henrylyons.com +353 1 888 3333  
 info@henrylyons.com 51-54 Pearse Street  
 Dublin D02 KA66



**O'Donnell+Tuomey**

mcculloughmulvinarchitects

**NMP**  
 Niall Montgomery + Partners

**o'mahony pike**

**BM**  
 BARRETT MAHONY

