

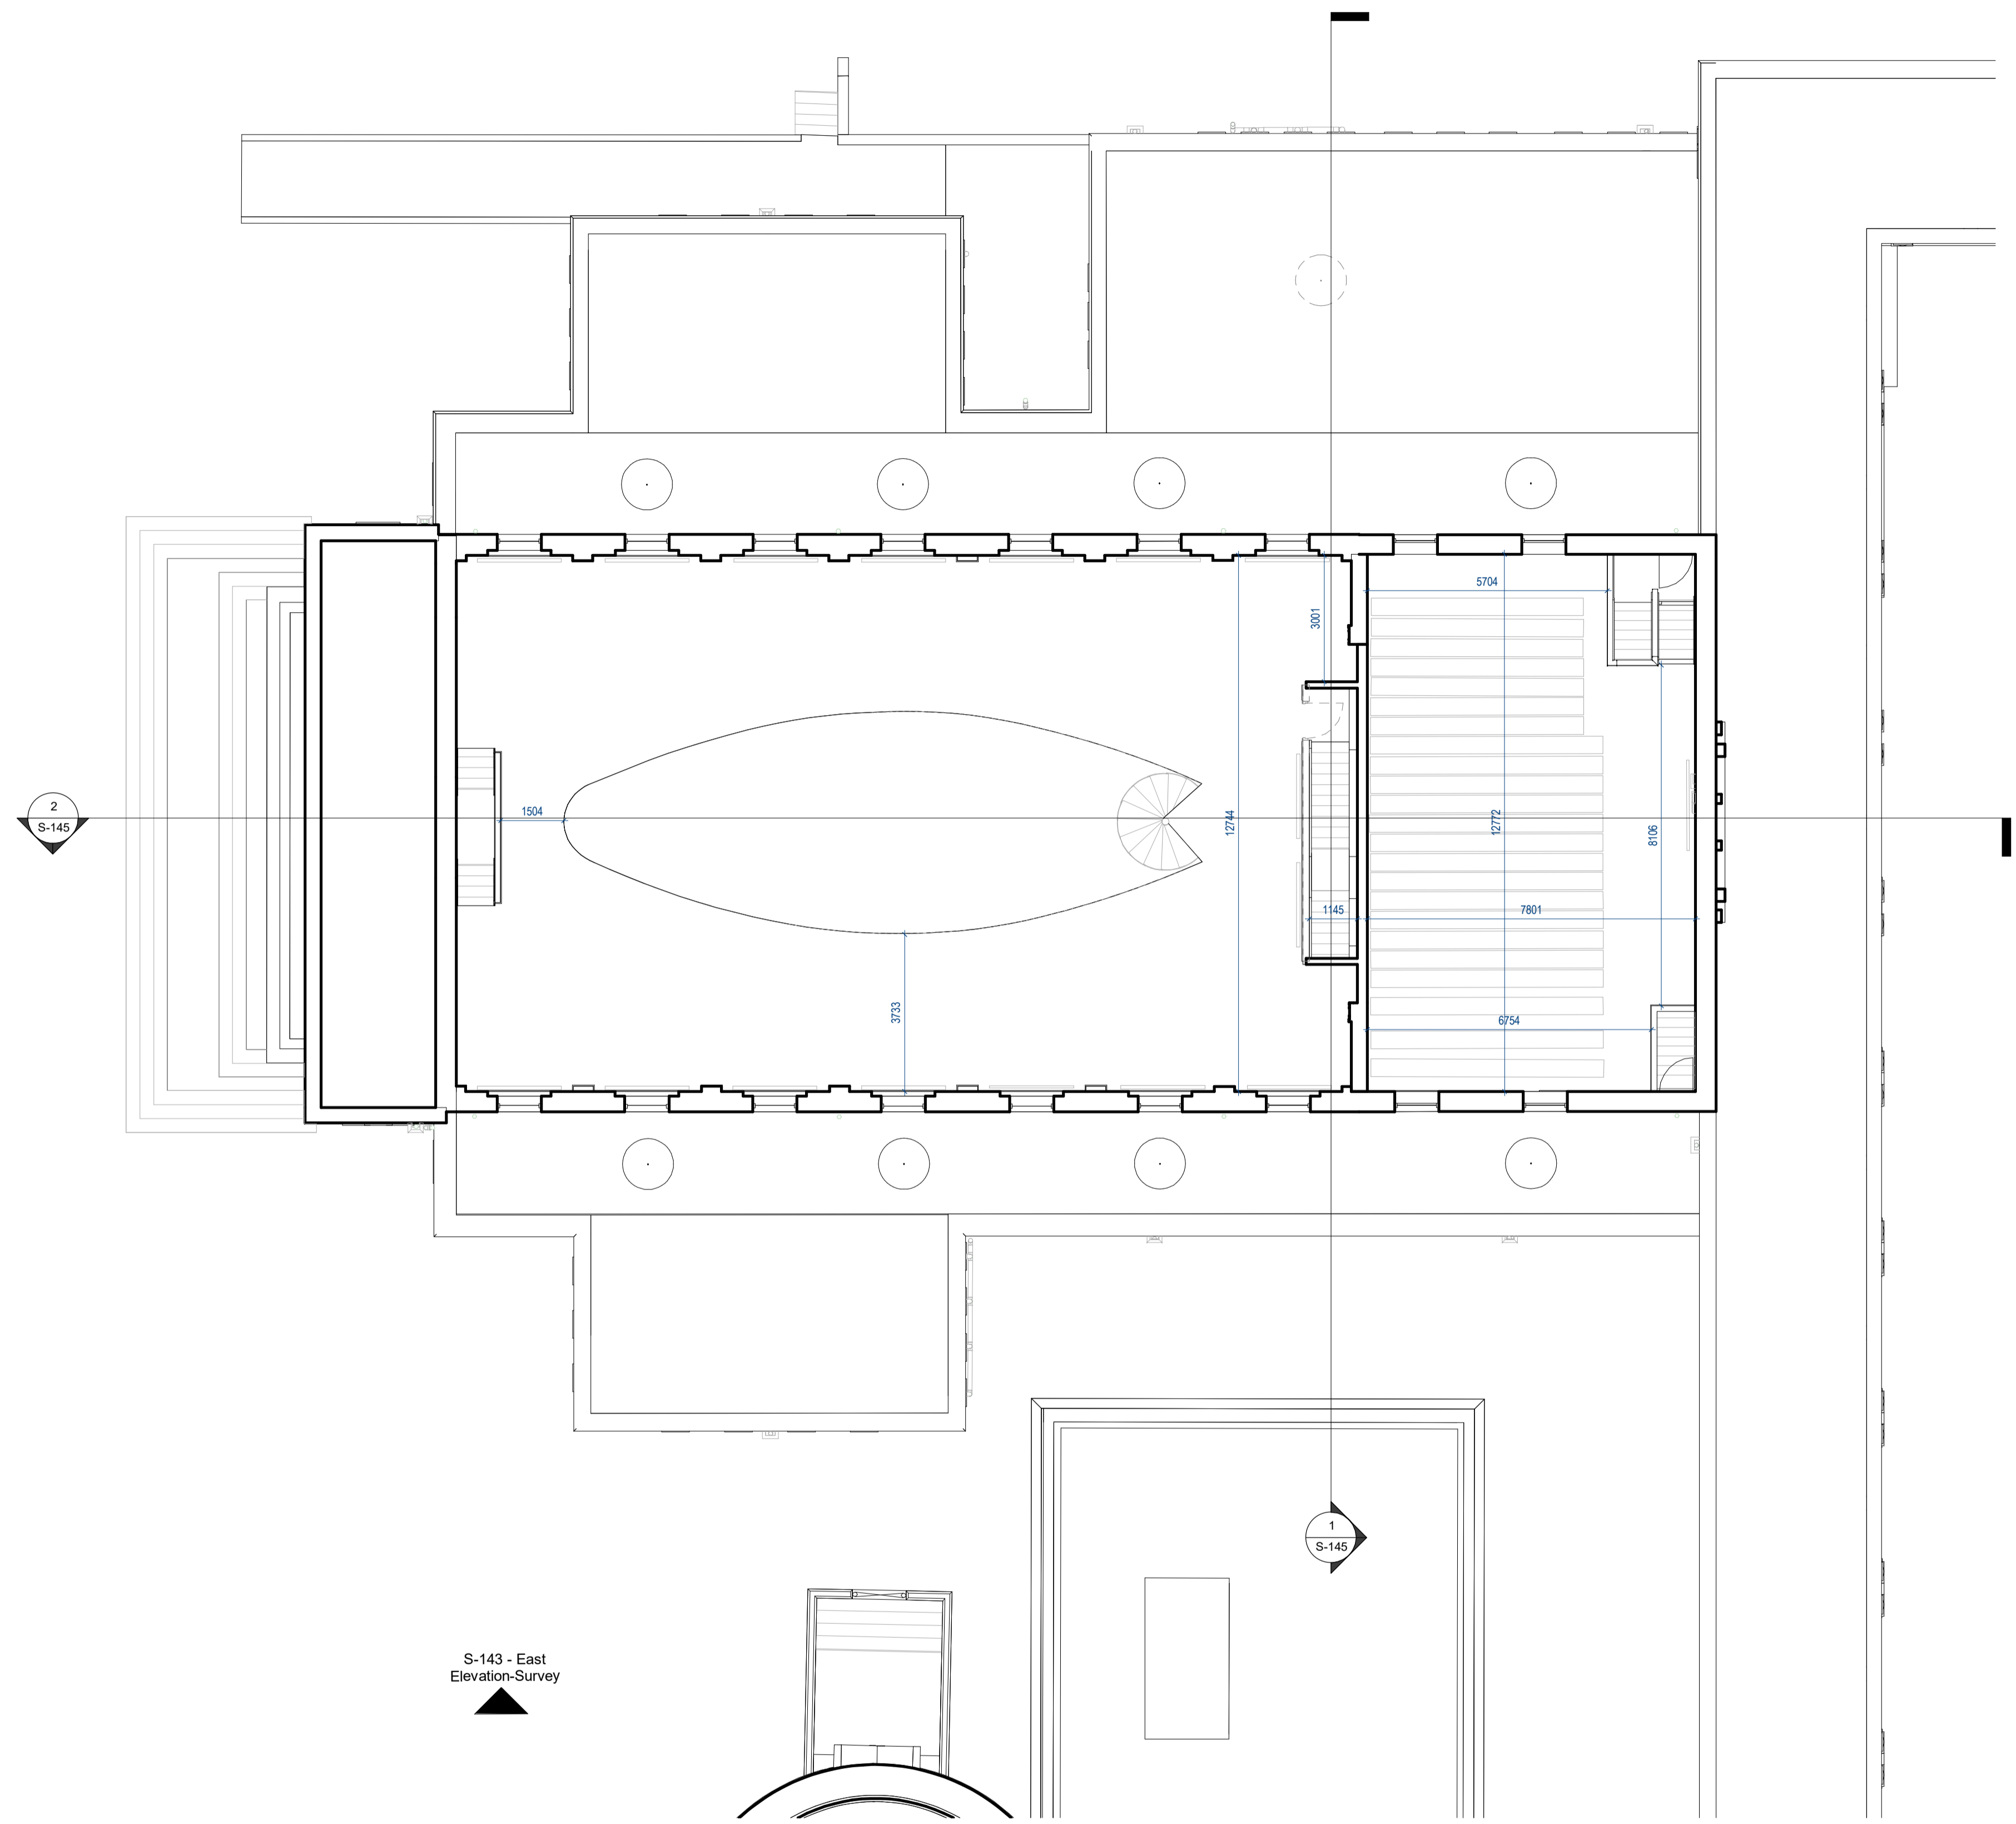


ALL DIMENSIONS TO BE CHECKED ON SITE
 NO DIMENSIONS TO BE SCALED FROM THIS DRAWING
 DRAWING IS TO BE READ IN CONJUNCTION WITH RELEVANT
 CONSULTANTS DRAWINGS

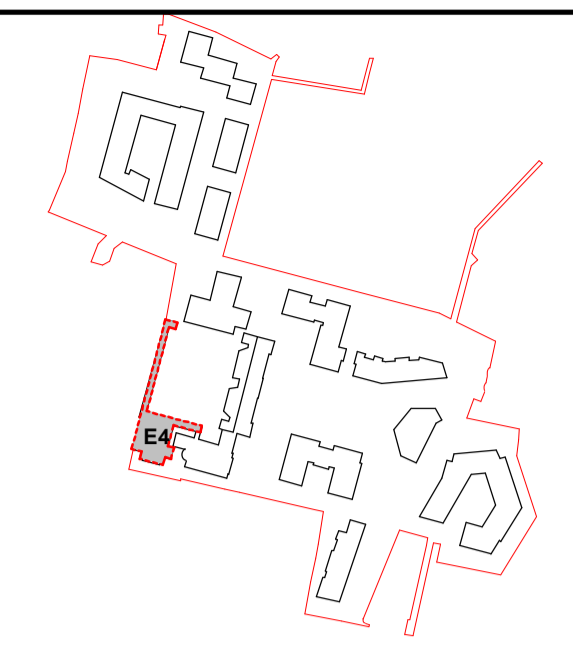

1 First Floor-Survey
 Scale - 1:100

S-143 - East
 Elevation-Survey

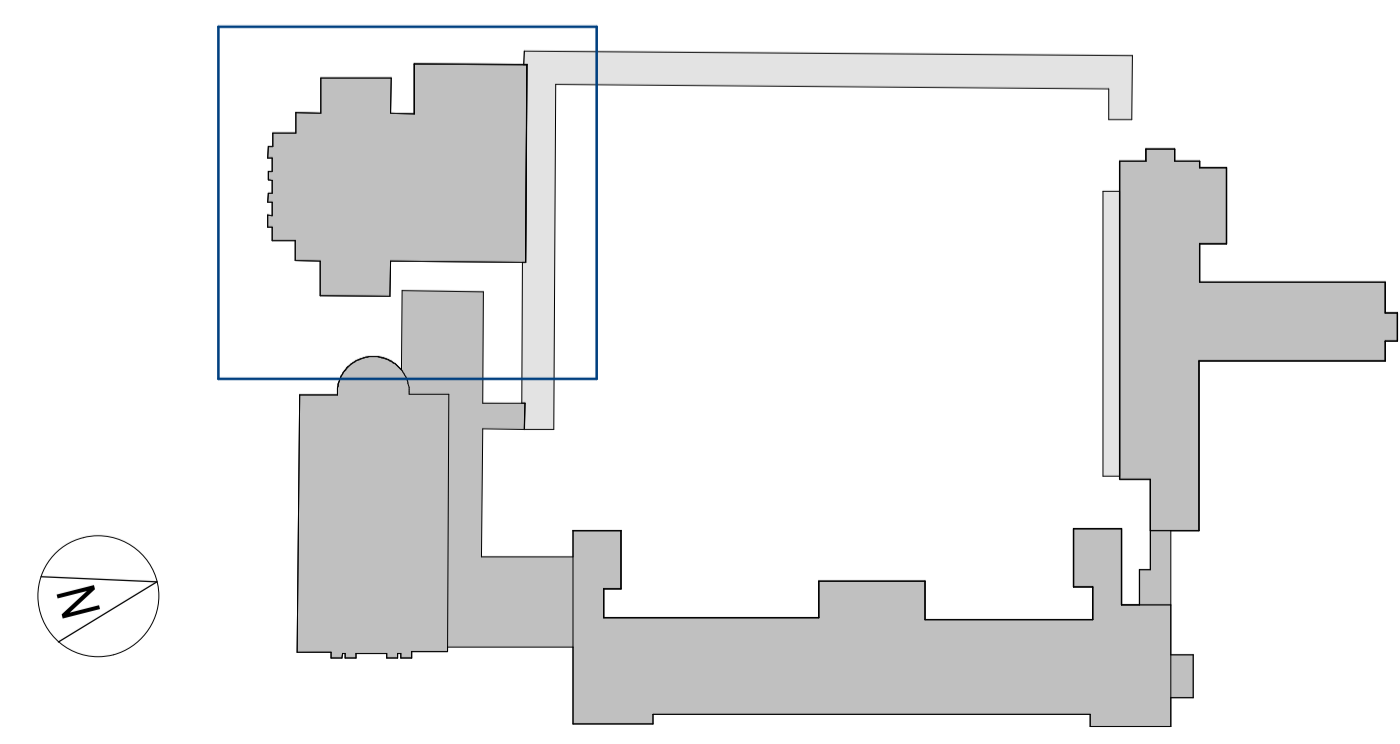

REV	DATE	DESCRIPTION	CHK	DRN
P2	APR 21	Issued for Planning	DT	FG
P1	NOV 20	Issued for Pre-Application Consultation	DT	IB

STATUS CODE DESCRIPTION
ISSUED FOR PLANNING APPROVAL

APPLICANT NAME

CWTC Multi Family ICAV acting on behalf of its sub-fund DBTR DR1 Fund

PROJECT NAME

Holy Cross College SHD

LOCATION

Holy Cross College, Cloniffe Road, Dublin 3 and Drumcondra Road Lower, Drumcondra, Dublin 9

DRAWING

ASSEMBLY HALL - FIRST FLOOR SURVEY PLAN

PROJECT NUMBER	DATE
CLN-MCM-00-ZZ-M3-A-L-0003	06/02/20

SCALE@ A1:	DRAWN/CHECKED:
As indicated	IB/ROC

STATUS CODE:	DRAWING NUMBER	REVISION
A1	CLN-MCM-E4-ZZ-DR-A-S-141	P2

Henry J Lyons
 Architecture + Interiors | +353 1 888 3333 | 51-54 Pearse Street
 henrylyons.com | info@henrylyons.com | Dublin D02 KA66



O'Donnell+Tuomey

mcculloughmulvinarchitects

NMP
 Niall Montgomery + Partners

o'mahony pike

BM
 BARRETT MAHONY

